

R. O. W. PLANS


STATE OF VERMONT  
AGENCY OF TRANSPORTATION



PROPOSED IMPROVEMENT  
TOWN OF POWNAL  
COUNTY OF BENNINGTON  
U.S. ROUTE 7 (PRINCIPAL ARTERIAL)

BEGINNING AT A POINT ON U.S. 7 APPROXIMATELY 2.38 MILES NORTHERLY OF THE MASSACHUSETTS / VERMONT STATE LINE AND EXTENDING ALONG U.S. 7 FOR APPROXIMATELY 0.05 MILES

WORK TO BE PERFORMED UNDER THIS PROJECT INCLUDES INSTALLING A COUNTERBERM FOR ROAD STABILIZATION, WITH ASSOCIATED EARTHWORK, DRAINAGE, GUARDRAIL, PAVEMENT AND PAVEMENT MARKINGS.

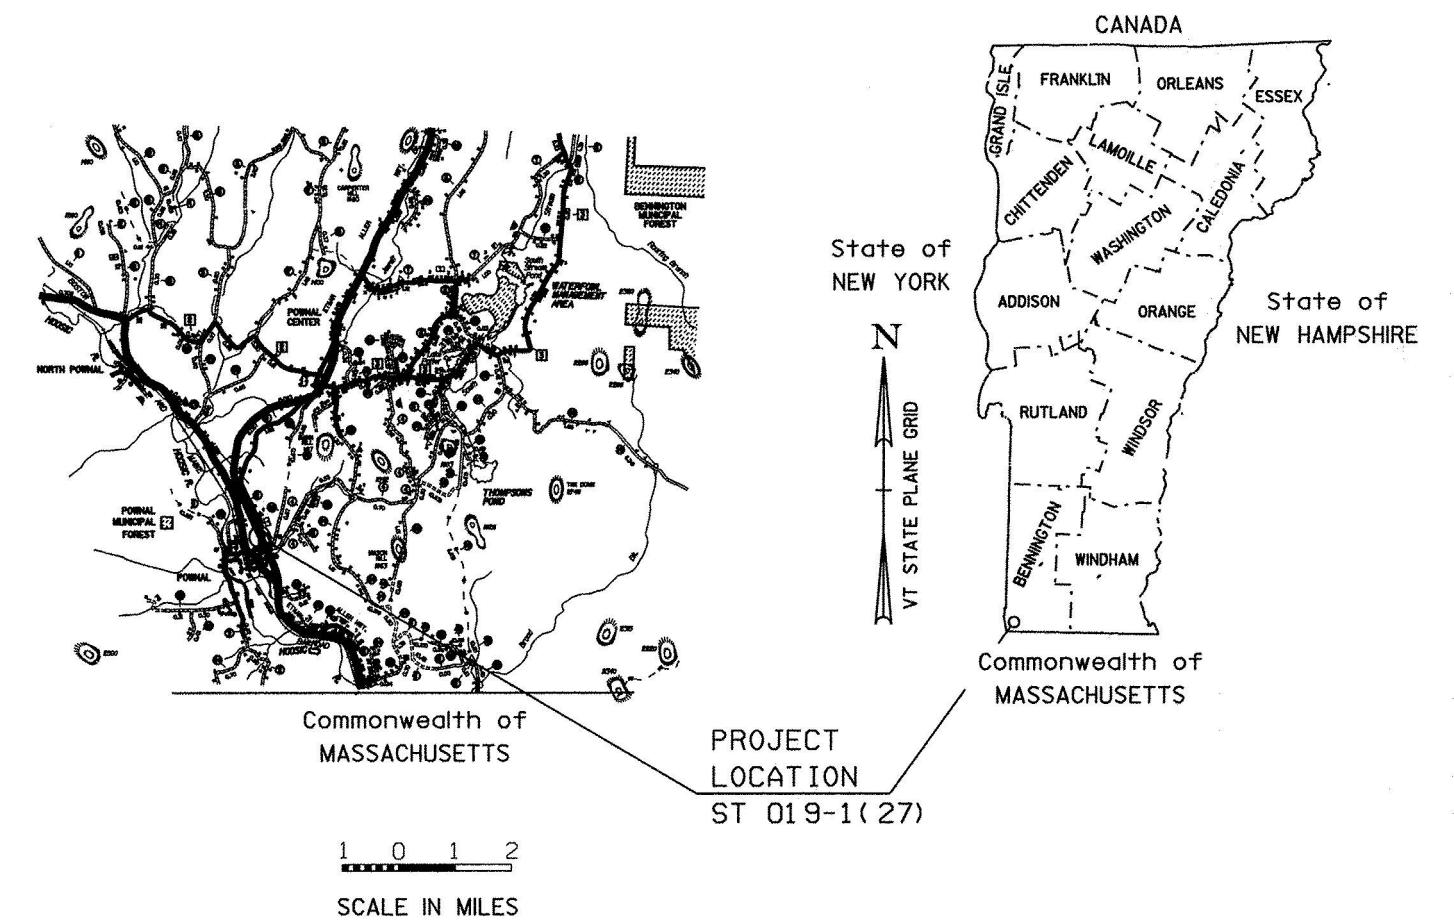


BEGIN R. O. W. PROJECT

ST 019-1(27)

STA. 58+45 118' LT. ±

LENGTH OF ROADWAY 265 FT = 0.05 MI  
LENGTH OF PROJECT 265 FT = 0.05 MI  
LENGTH OF R. O. W. PROJECT 521 FT ± = 0.10 MI ±

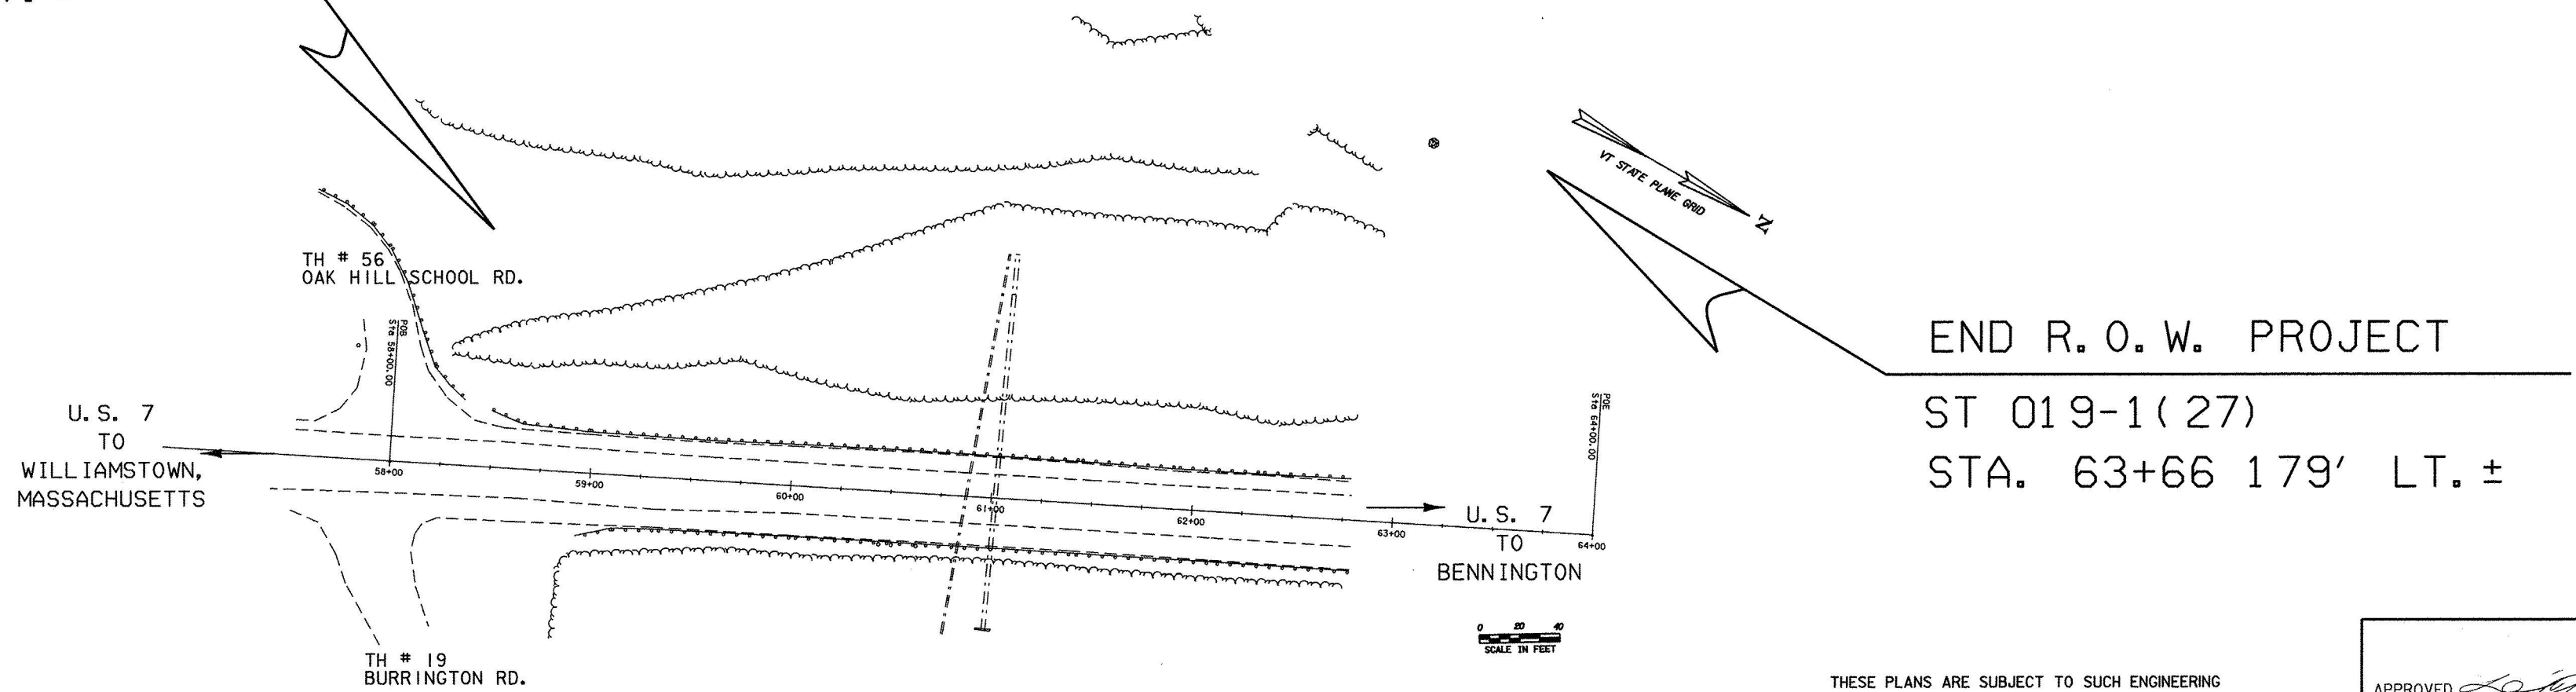

END R. O. W. PROJECT

ST 019-1(27)

STA. 63+66 179' LT. ±

CONVENTIONAL SYMBOLS

COUNTY LINE	
TOWN LINE	
LIMITS OF ACCESS	
POINT OF ACCESS	
FENCE LINE	
STONE WALL	
TRAVELED WAY	
GUARD RAIL	
RAILROAD	
SURVEY LINE	
CULVERT	
POWER POLE	
TELEPHONE POLE	
TREES	
CONTROL OF ACCESS	
PROPERTY LINE	
R.O.W. TAKING LINE	
SLOPE RIGHTS	
TOP OF CUT	
TOE OF SLOPE	

SURVEYED BY : VAOT  
SURVEYED DATE : 3/2003

DATUM  
VERTICAL NAVD 88  
HORIZONTAL NAD 83 (1996)

THESE PLANS ARE SUBJECT TO SUCH ENGINEERING CHANGES AS MAY BE REQUIRED BY THE FEDERAL HIGHWAY ADMINISTRATION OR THE DIRECTOR OF PROJECT DEVELOPMENT.

CONSTRUCTION IS TO BE CARRIED ON IN ACCORDANCE WITH THESE PLANS AND THE STANDARD SPECIFICATIONS FOR CONSTRUCTION DATED 2001, AS APPROVED BY THE FEDERAL HIGHWAY ADMINISTRATION ON JANUARY 4, 2001 FOR USE ON THIS PROJECT, INCLUDING ALL SUBSEQUENT REVISIONS AND SUCH REVISED SPECIFICATIONS AND SPECIAL PROVISIONS AS ARE INCORPORATED IN THESE PLANS.

APPROVED DATE 7/13/04  
Director of Program Development

APPROVED DATE 7/13/04  
Chief of Right of Way

POWNAL  
ST 019-1(27)  
R.O.W. SHEET 1 OF 5 SHEETS