

RIGHT - OF - WAY DETAIL SHEET

TABLE OF PROPERTY ACQUISITION


PARCEL NO.	PROPERTY OWNER	SHEET NO.	BEGINNING STATION	ENDING STATION	TAKE	REMAINDER	RIGHT			RECORDING DATA				REMARKS	
							TYPE	(T)(P)	AREA ±	TITLE	DATE	TOWN / CITY	BOOK		PAGE
1	BROOKMAN, RANDALL J.	5	59+40.00 LT.	60+50.26 LT.	0.25A					WD	08/13/04	POWNAL	136	51	10,950 S.F.±
2	JOLIN, WILLIAM J. & LISA A.	5	60+17.05 LT. 60+86.00 LT.	61+74.07 LT.	0.31A		DRAINAGE	(P)		WD	09/10/04	POWNAL	136	365	13,570 S.F.±
3	HORNUNG, LISA	5	61+52.23 LT.	62+70.00 LT.	0.13A					WD	07/20/04	POWNAL	136	269	5,510 S.F.±
4	POWNAL FIRE DISTRICT #2	5	58+45± LT. 59+40± LT.	63+63± LT. 63+66± LT.			ALL R.T. & I.			QCD	10/14/04	POWNAL	136	553	12" WATER LINE, NOT IN USE; LENGTH=521'± 6" WATER LINE, NOT IN USE; LENGTH=433'±
5	CENTRAL VERMONT PUBLIC SERVICE CORP.														UTILITY
6	VERIZON NEW ENGLAND, INC.														UTILITY

TABLE OF REVISIONS

REVISION NO.	SHEET NO.	DESCRIPTION	DATE
		REPRODUCIBLES TO TRAFFIC	8-6-04

PLOT DATE 12/14/04

PLAN LEGEND

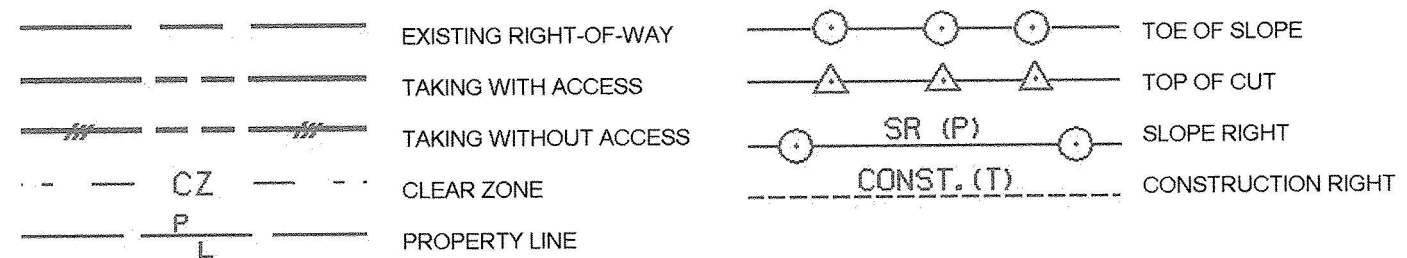

- (P) -PERMANENT
- (T) -TEMPORARY
- DR. -DRAINAGE RIGHT
- DIT. -DITCHING RIGHT
- CH. -CHANNEL RIGHT
- DRIVE -DRIVE RIGHT
- CUL. -CULVERT RIGHT
- C&T -CLEARING & TRIMMING RIGHT
- SR -SLOPE RIGHT
- UE -UTILITY EASEMENT

APPROVED: ROGER P. DUMAS DATE: 07-13-04
CHIEF, PLANS & TITLES

PROJECT NAME:	POWNAL	PLOT DATE:	
PROJECT NUMBER:	ST 019-1(27)	DRAWN BY:	M.R.
FILE NAME:	03X500	CHECKED BY:	E.P.
PROJECT LEADER:	C. BENDA	SHEET	5 OF 28
DESIGNED BY:	D. GELFENBEIN		
R.O.W. SHEET 4 OF 5 SHEETS			