



PROFILE VT ROUTE 116

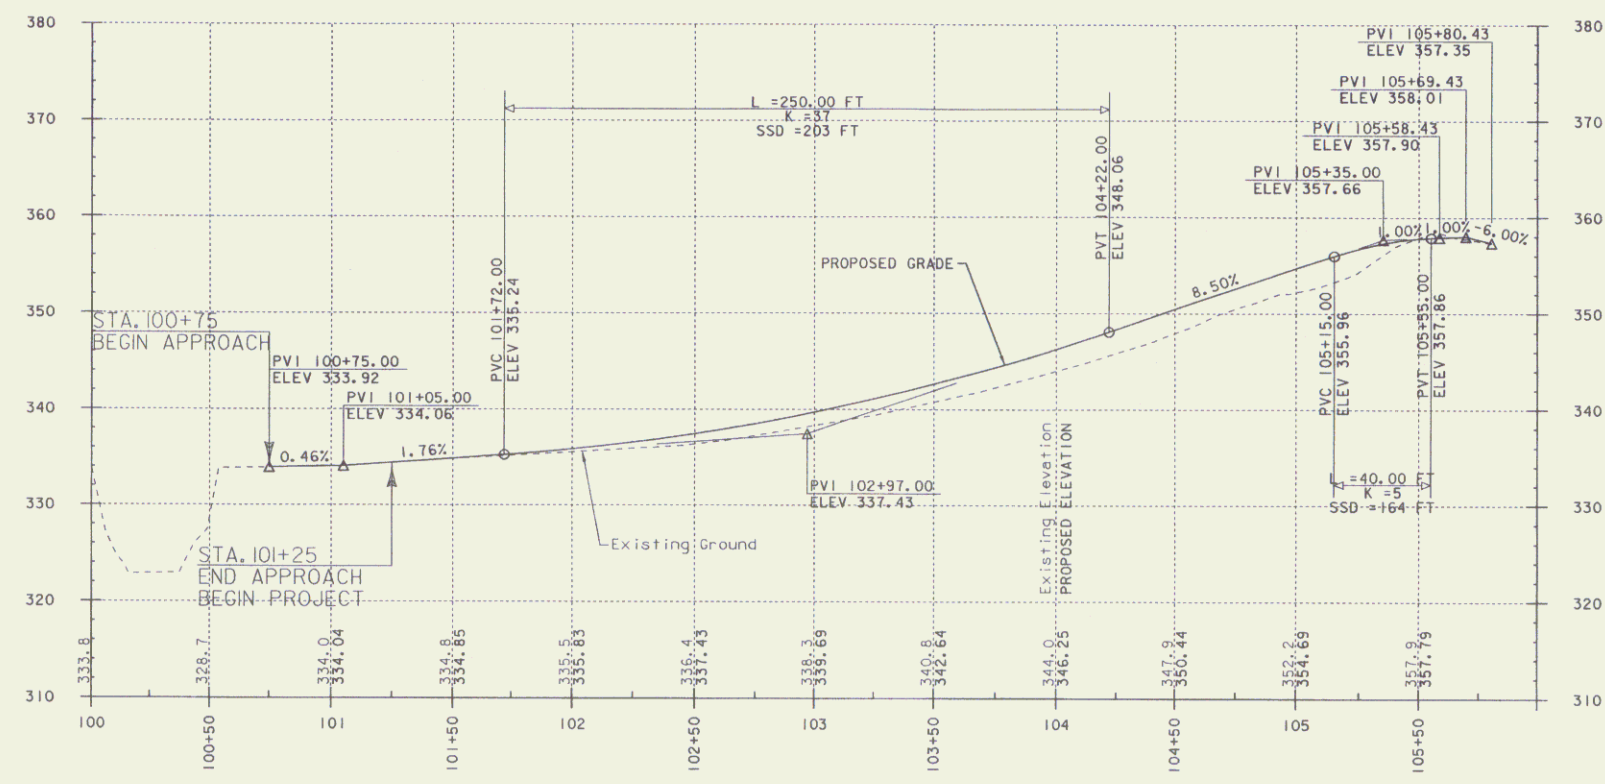

PROFILE SILVER ST

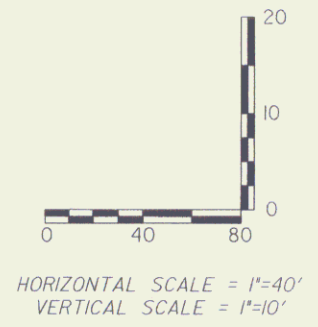

AERIAL SURVEY BY: COL-EAST, INC.
SURVEYED DATE: 2004

DATUM	
VERTICAL	NAVD 88
HORIZONTAL	NAD 83

PROFILES

PROJECT NAME:	HINESBURG	PLOT DATE: ***DATE***
PROJECT NUMBER:	HES 021-1(20)	DRAWN BY: D. PECK
FILE NAME: ***FILENAME***	DESIGNED BY: D. PECK	CHECKED BY: G. BAKOS
		ROW SHEET 4 OF 9

