

STATE OF VERMONT
AGENCY OF TRANSPORTATION




R. O. W. PLANS


PROJECT LOCATION : BEGINNING AT A POINT ON VT 102 APPROXIMATELY 2.0 MILES NORTH OF ITS JUNCTION WITH VT 26 AND PROCEEDING NORTHERLY APPROXIMATELY .1 MILES ALONG VT 102.
PROJECT DESCRIPTION : REPLACEMENT OF EXISTING BRIDGE WITH A NEW STRUCTURE, INCLUDING RELATED CHANNEL AND ROADWAY APPROACH WORK.
LENGTH OF STRUCTURE : 84 FEET.
LENGTH OF ROADWAY : 416 FEET.
LENGTH OF PROJECT : 500 FEET.
LENGTH OF ROW PROJECT : 909.83 FEET.

PROPOSED IMPROVEMENT
BRIDGE PROJECT
TOWN OF CANAAN
COUNTY OF ESSEX

VT. ROUTE 102 (MAJOR COLLECTOR)
BRIDGE #16

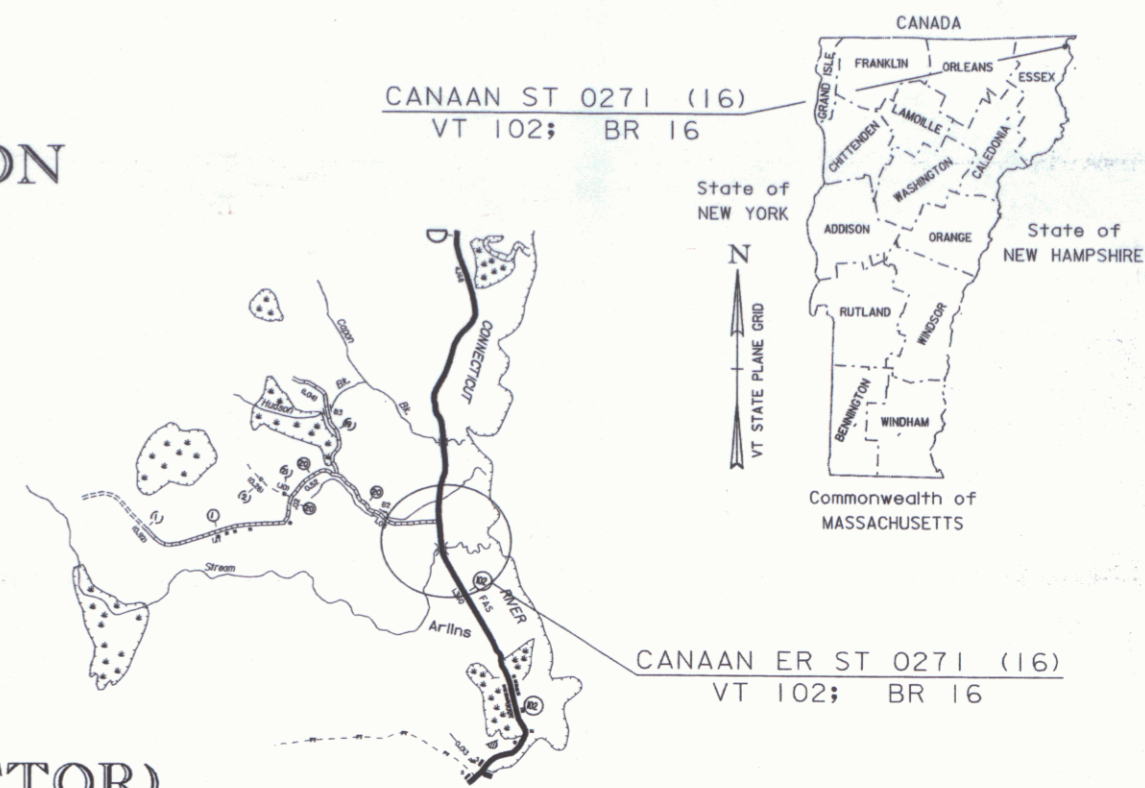

BEGIN R. O. W. PROJECT
ER ST 0271(16)
STA. 56+21.00 33.44' RT.

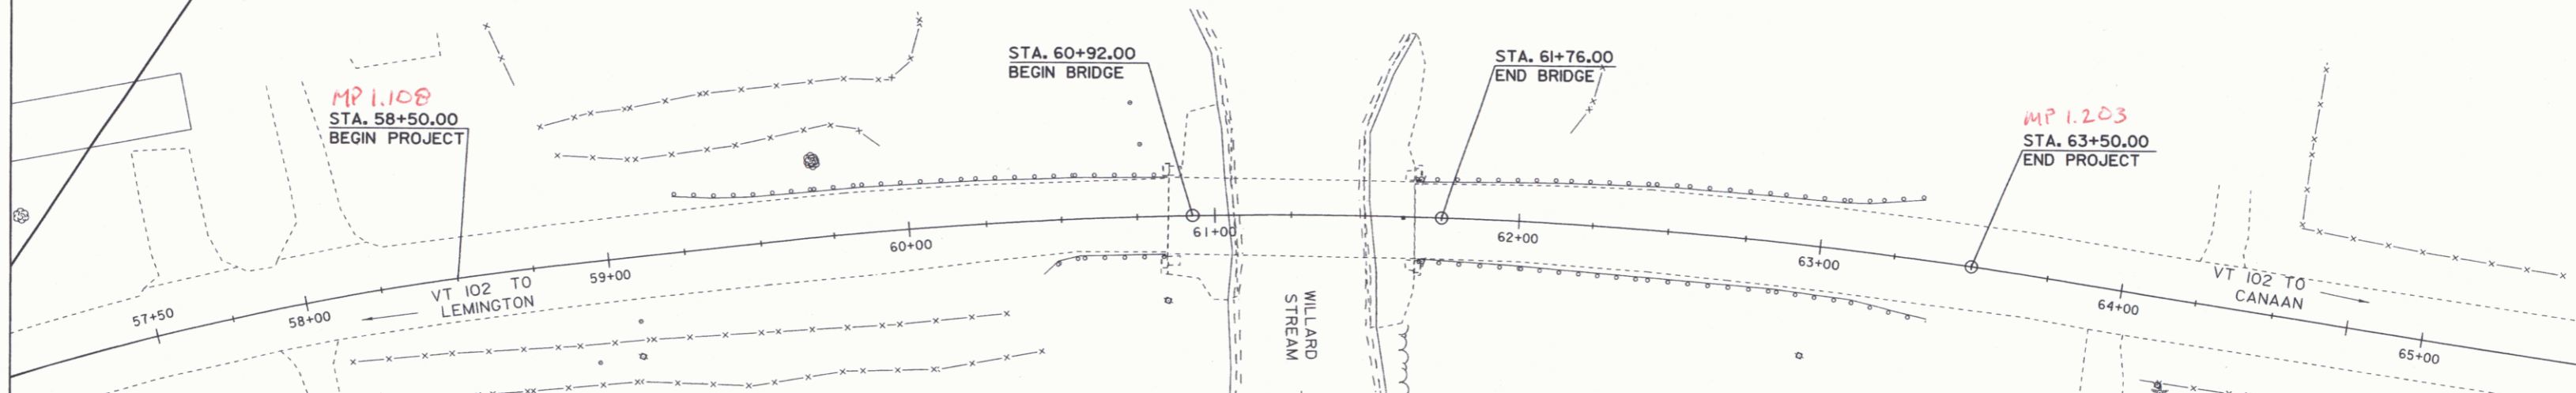

CONVENTIONAL SYMBOLS

COUNTY LINE	— — — — —
TOWN LINE	— — — — —
LIMITS OF ACCESS	— — — — —
POINT OF ACCESS	X
FENCE LINE	X — X — X — X —
STONE WALL	— — — — —
TRAVELED WAY	— — — — —
RAILROAD	— — — — —
SURVEY LINE	— — — — —
CULVERT	— — — — —
POWER POLE	⊕
TELEPHONE POLE	⊕
TREES	⊕
CONTROL OF ACCESS	— — — — —
PROPERTY LINE	— — — — —
R.O.W. TAKING LINE	— — — — —
SLOPE RIGHTS	— — — — —
TOP OF CUT	— — — — —
TOE OF SLOPE	— — — — —

LINES SHOWN ON THIS PLAN AS EXISTING PROPERTY LINES P/L ARE BELIEVED TO BE ACCURATE BUT SHOULD NOT BE RELIED UPON FOR PURPOSES UNRELATED TO THE STATE OF VERMONT'S ACQUISITION OF LAND AND RIGHTS FOR THIS PROJECT.

ALL DRIVES AS INDICATED ON PLANS ARE SUBJECT TO PERMITS PURSUANT TO TITLE 19 SECTION III, V.S.A

SURVEYED BY :
SURVEYED DATE :
DATUM
VERTICAL
HORIZONTAL

END R. O. W. PROJECT
ER ST 0271(16)
STA. 65+30.83 24.32' RT.

SCALE 1" = 25'-0"

THESE PLANS ARE SUBJECT TO SUCH ENGINEERING CHANGES AS MAY BE REQUIRED BY THE FEDERAL HIGHWAY ADMINISTRATION OR THE DIRECTOR OF PROGRAM DEVELOPMENT.
CONSTRUCTION IS TO BE CARRIED ON IN ACCORDANCE WITH THESE PLANS AND THE STANDARD SPECIFICATIONS FOR CONSTRUCTION DATED 2006, AS APPROVED BY THE FEDERAL HIGHWAY ADMINISTRATION ON JUNE 15, 2006 FOR USE ON THIS PROJECT, INCLUDING ALL SUBSEQUENT REVISIONS AND SUCH REVISED SPECIFICATIONS AND SPECIAL PROVISIONS AS ARE INCORPORATED IN THESE PLANS.

Pin # 04C098
Date 10/24/2007
APR 19 2010

APPROVED *[Signature]* DATE 10/16/07
Director of Program Development

APPROVED *[Signature]* DATE 10/25/07
Chief of Right of Way

CANAAN
ER ST 0271 (16)
R.O.W. SHEET 1 OF 15 SHEETS