
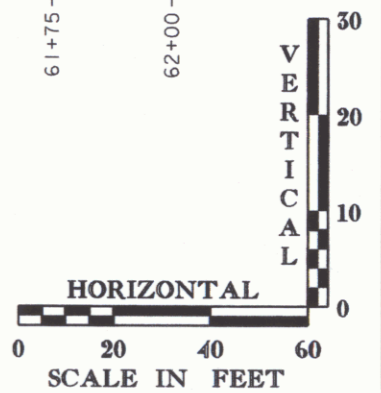


PROFILE ALONG CENTERLINE VT 102

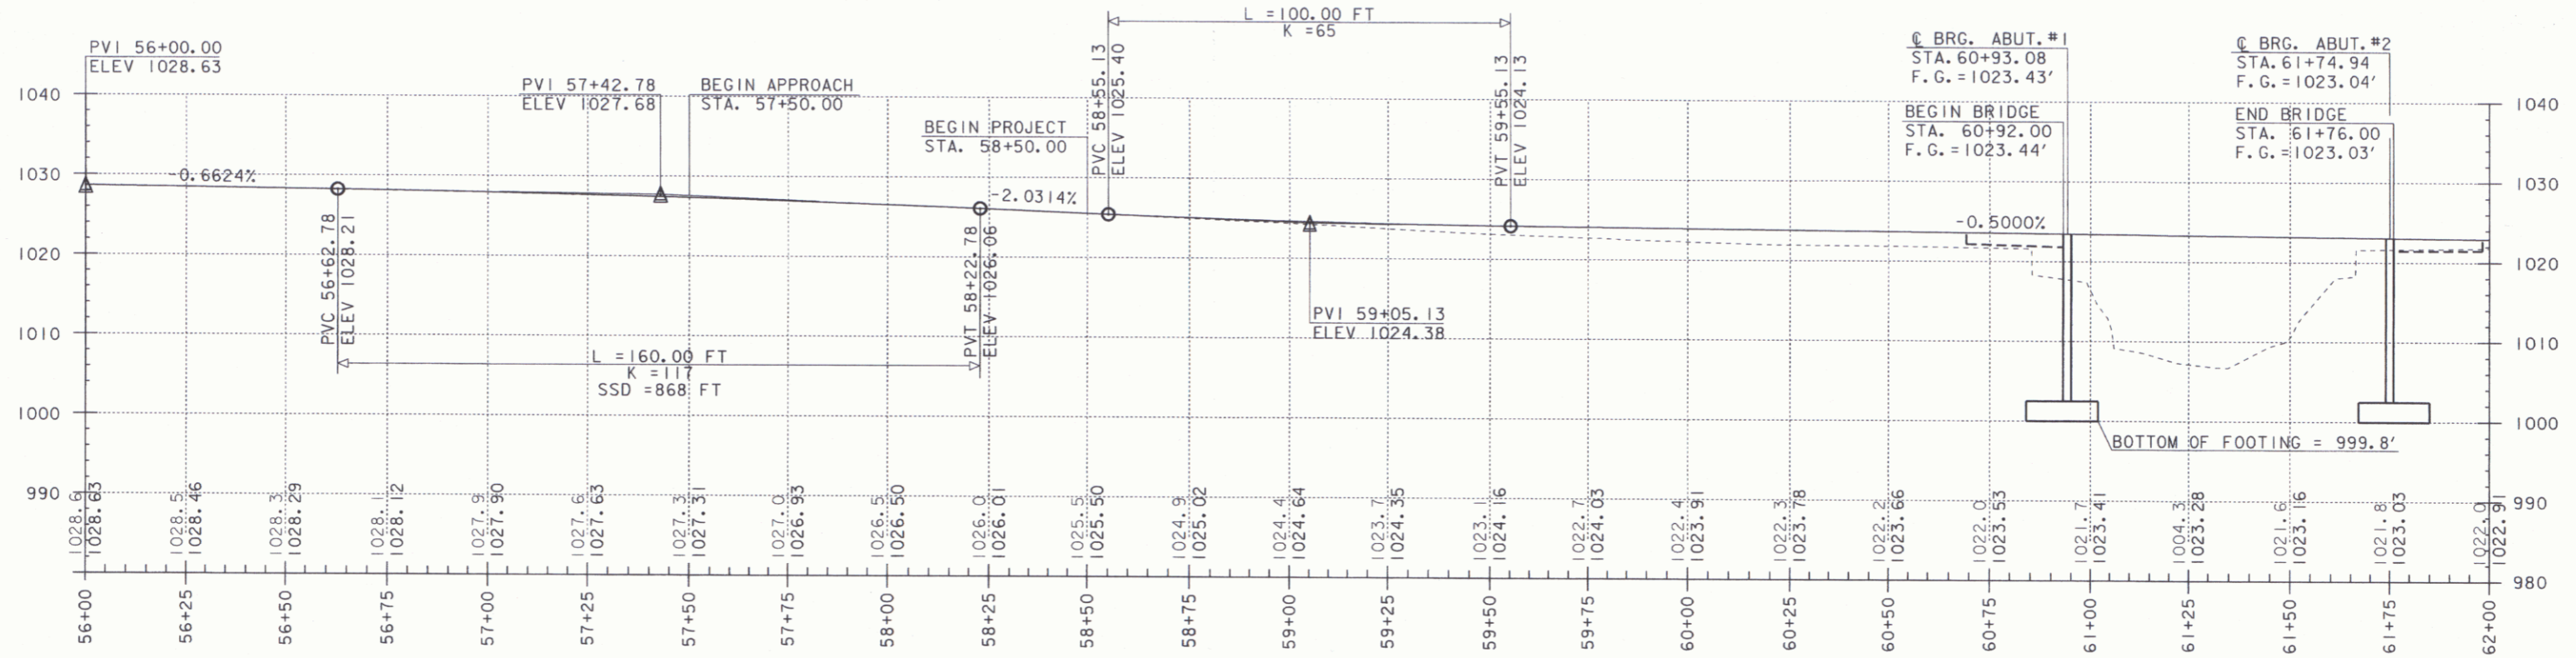

APR 19 2010

PROFILE SHEET #1

PROJECT NAME: Canaan
 PROJECT NUMBER: ER ST 027(K16)
 FILE NAME: Structures\X04c098xs.dgn
 PROJECT LEADER: M. Evans-Mongeon
 DESIGNED BY: S. Scrbner
 x04c098p.flj

PLOT DATE: 03-AUG-2007
 DRAWN BY: T. Husk
 CHECKED BY:
 ROW SHEET 4 OF 15 SHEETS

NOTE: ELEVATIONS SHOWN TO THE TENTH ARE EXISTING GROUND
 ELEVATIONS SHOWN TO THE HUNDRED ARE FINISH GRADE