


PROFILE ALONG CENTERLINE VT 102

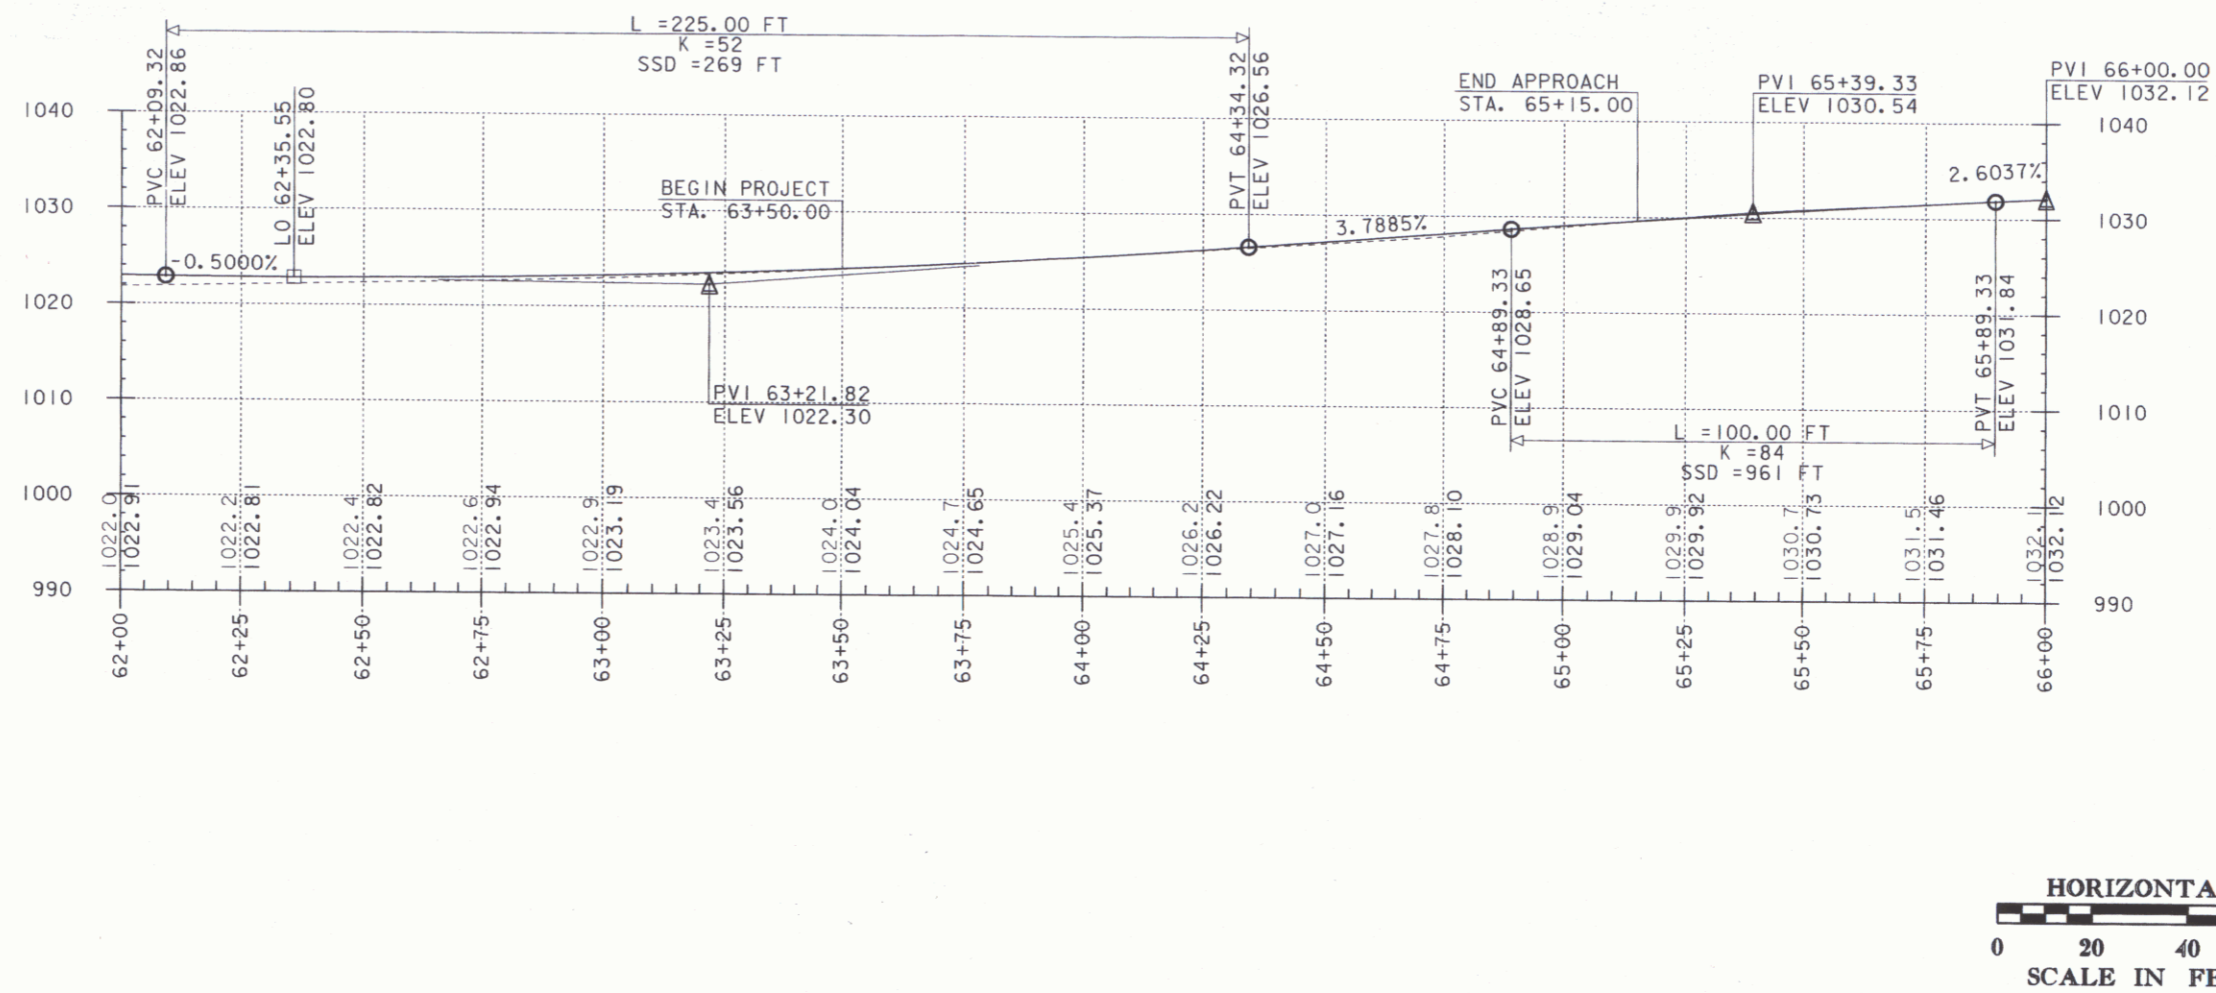

APR 19 2010

PROFILE SHEET #2

PROJECT NAME:	Canaan	PLOT DATE:	03-AUG-2007
PROJECT NUMBER:	ER ST 0271(16)	DRAWN BY:	T. Husk
FILE NAME:	Structures\X04c098x.dgn	DESIGNED BY:	S. Scribner
PROJECT LEADER:	M. Evans-Mongeon	CHECKED BY:	
DESIGNED BY:	S. Scribner	ROW SHEET	5 OF 15 SHEETS

NOTE: ELEVATIONS SHOWN TO THE TENTH ARE EXISTING GROUND
ELEVATIONS SHOWN TO THE HUNDRED ARE FINISH GRADE