


STATE OF VERMONT  
AGENCY OF TRANSPORTATION

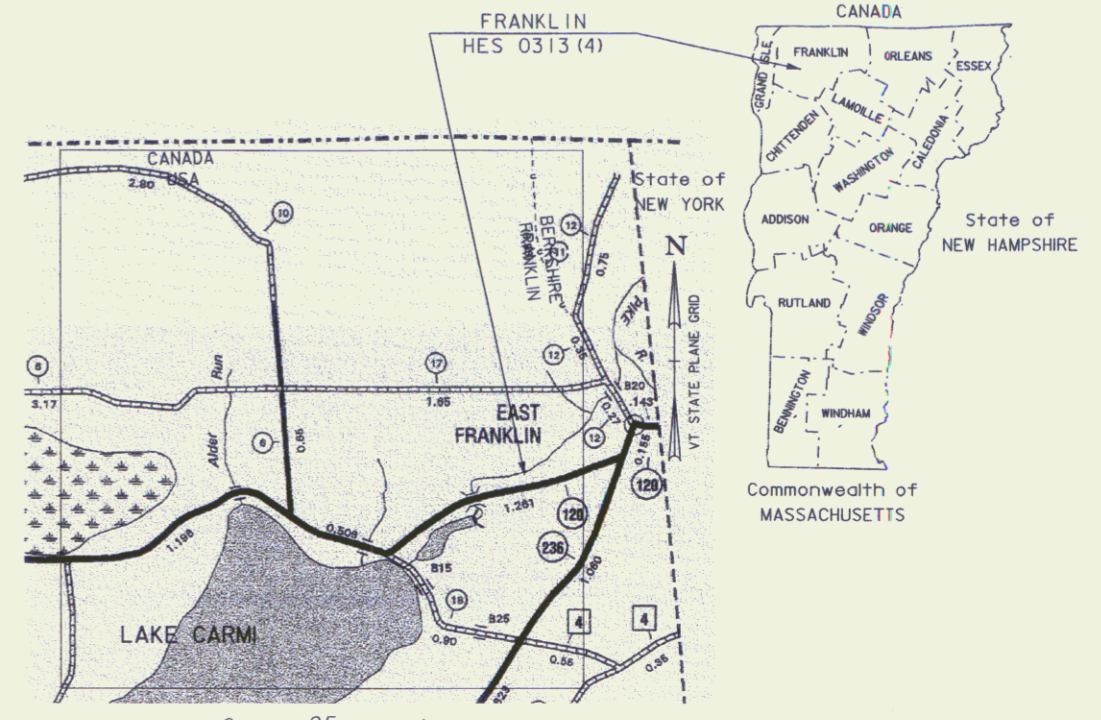


PROPOSED IMPROVEMENT  
**TOWN OF FRANKLIN**  
COUNTY OF FRANKLIN  
**VERMONT ROUTES 120 & 236**  
(MAJOR COLLECTOR)

PROJECT LOCATION:  
AT THE INTERSECTION OF VERMONT ROUTE 120 AND  
VERMONT ROUTE 236, 0.2 MILES SOUTH OF EAST FRANKLIN  
LENGTH OF ROADWAY = 200 FT  
LENGTH OF R.O.W. PROJECT = 375' ±  
PROJECT DESCRIPTION:  
IMPROVEMENT OF INTERSECTIONS GEOMETRY AND SIGHT  
DISTANCE AT INTERSECTION OF VERMONT ROUTE 120 AND  
VERMONT ROUTE 236



R. O. W. PLANS

BEGIN R. O. W. PROJECT  
VT 120 3+75.00 24.75' RT.

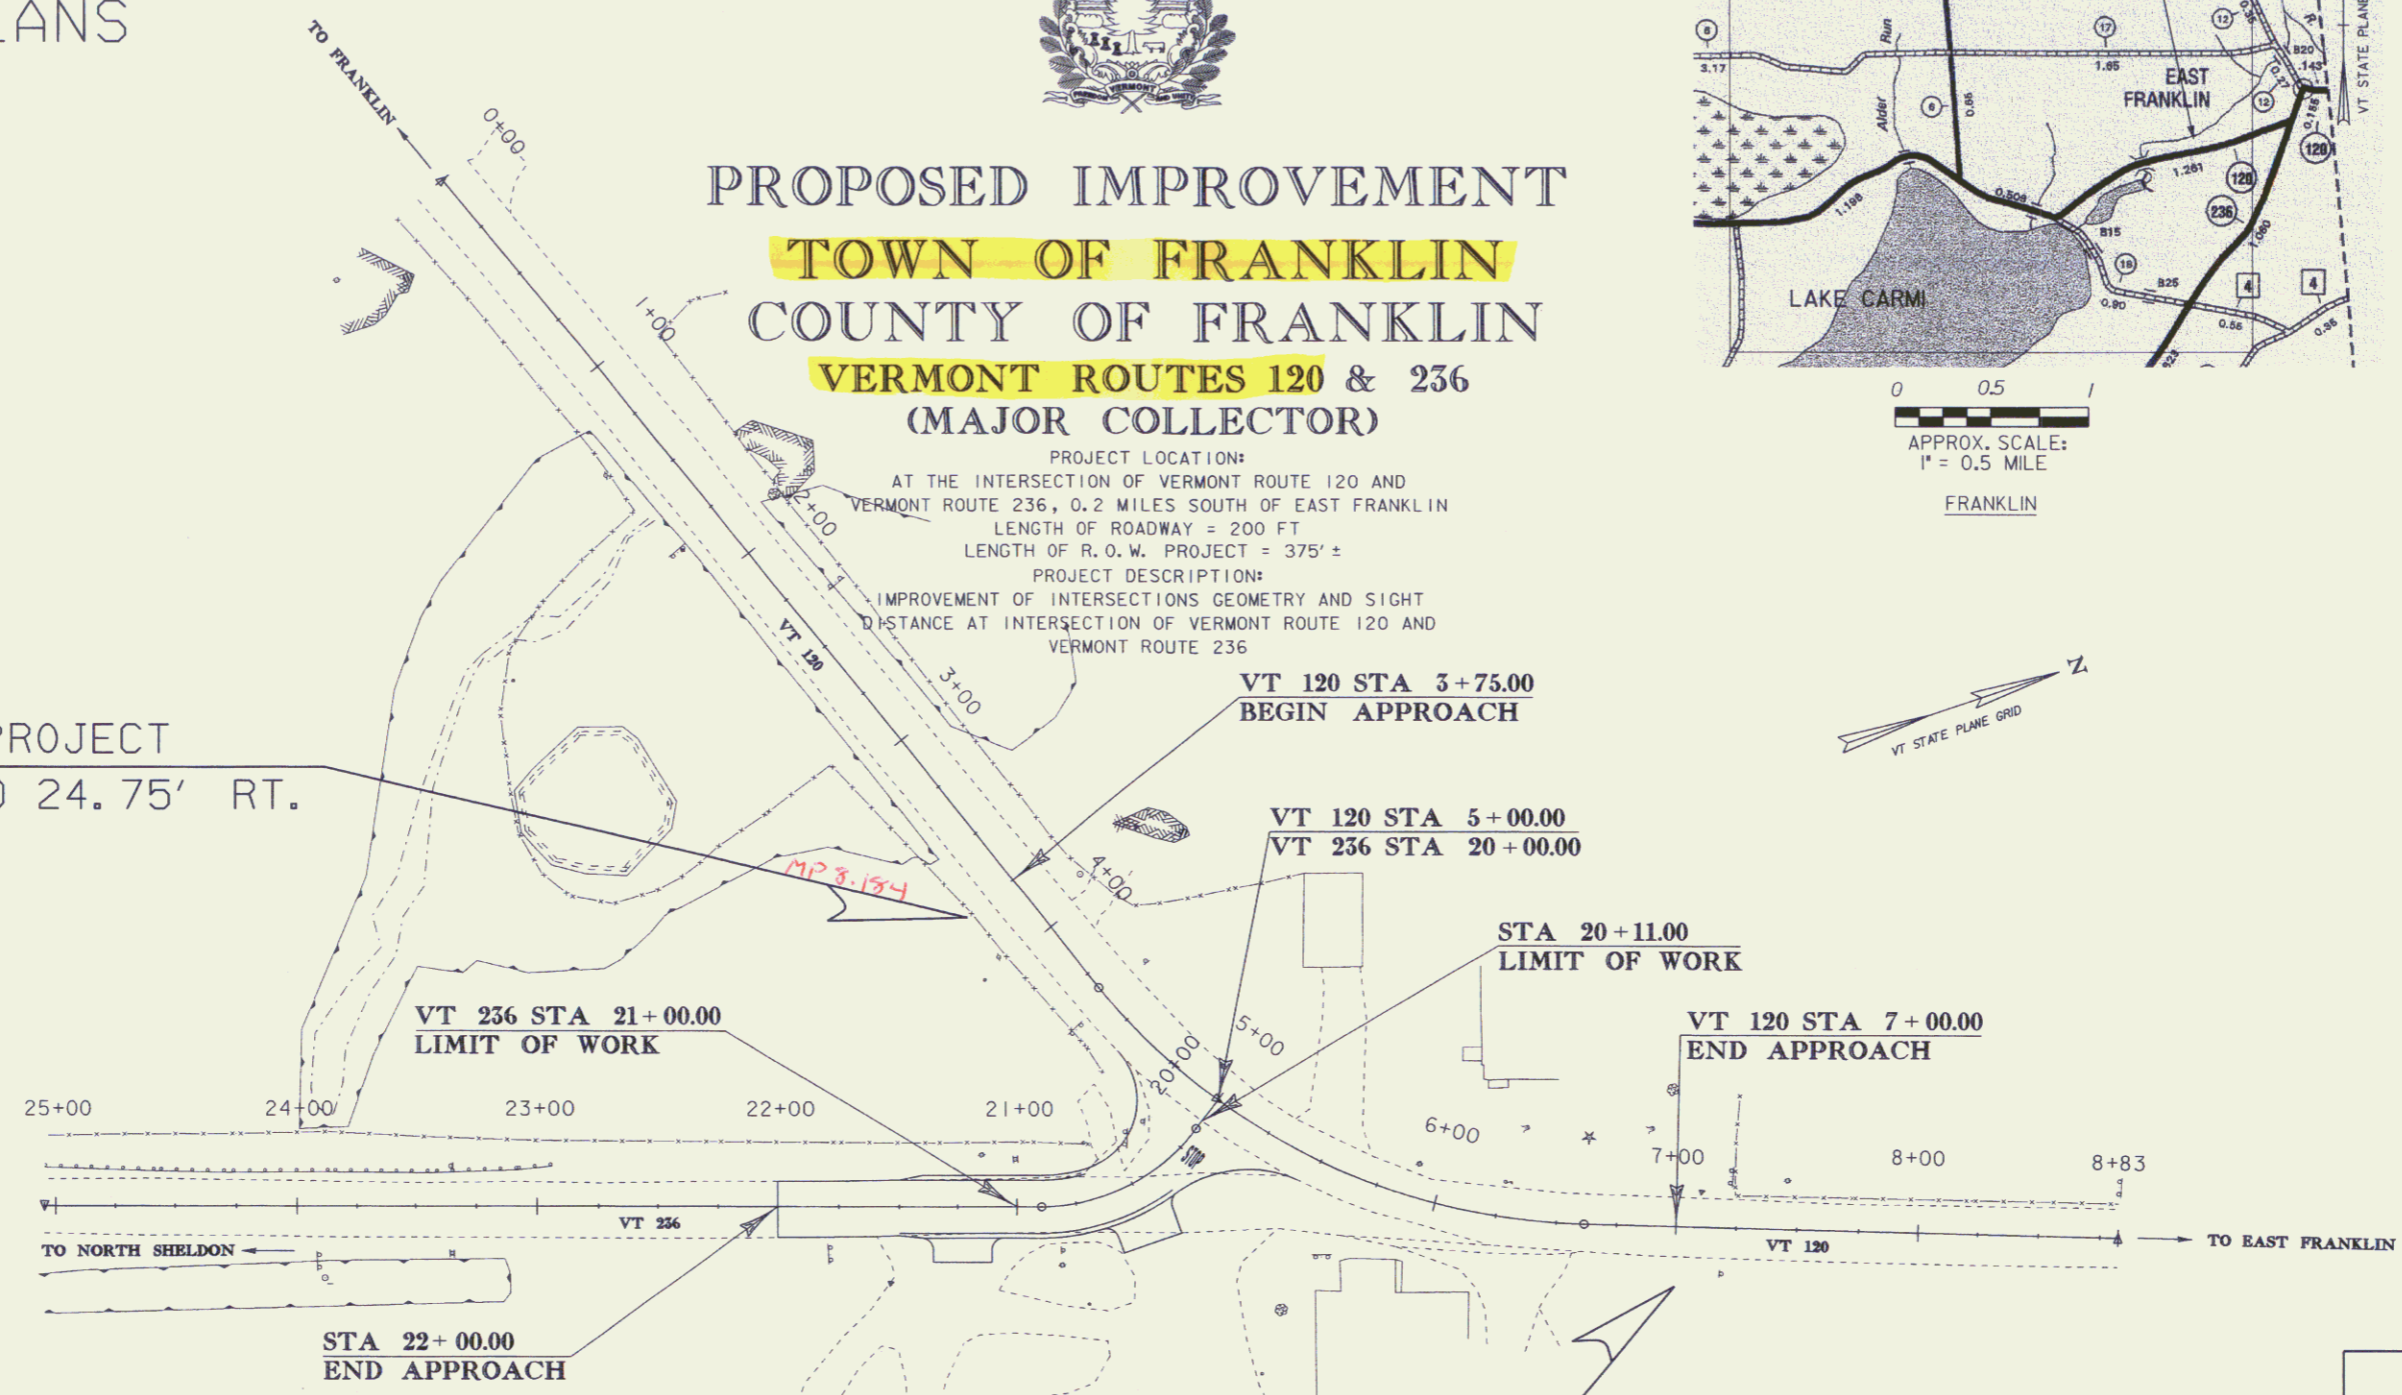

**CONVENTIONAL SYMBOLS**

COUNTY LINE	
TOWN LINE	
LIMITS OF ACCESS	
POINT OF ACCESS	
FENCE LINE	
STONE WALL	
TRAVELED WAY	
RAILROAD	
SURVEY LINE	
CULVERT	
POWER POLE	
TELEPHONE POLE	
TREES	
CONTROL OF ACCESS	
PROPERTY LINE	
R.O.W. TAKING LINE	
SLOPE RIGHTS	
TOP OF CUT	
TOE OF SLOPE	

SURVEYED BY : VTRANS  
SURVEYED DATE : 06/2005  
DATUM  
VERTICAL: NAVD 88  
HORIZONTAL: NAD83

END R. O. W. PROJECT  
VT 120 7+00.00 24.75' RT.  
SCALE IN FEET  
1" = 40'

THESE PLANS ARE SUBJECT TO SUCH ENGINEERING CHANGES AS MAY BE REQUIRED BY THE FEDERAL HIGHWAY ADMINISTRATION OR THE DIRECTOR OF PROJECT DEVELOPMENT.  
CONSTRUCTION IS TO BE CARRIED ON IN ACCORDANCE WITH THESE PLANS AND THE STANDARD SPECIFICATIONS FOR CONSTRUCTION DATED 2001, AS APPROVED BY THE FEDERAL HIGHWAY ADMINISTRATION ON JANUARY 4, 2001. FOR USE ON THIS PROJECT, INCLUDING ALL SUBSEQUENT REVISIONS AND SUCH REVISED SPECIFICATIONS AND SPECIAL PROVISIONS AS ARE INCORPORATED IN THESE PLANS.

Pin# 04C202

APPROVED *Richard Johnson* DATE 9-25-06  
Director of Program Development

APPROVED *Robert White* DATE 9/25/06  
Chief of Right of Way

**FRANKLIN**  
**HES 0313 (4)**  
R.O.W. SHEET 1 OF 7 SHEETS

MAR 25 2010