
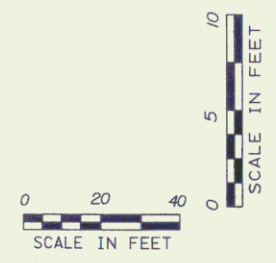


# MAIN LINE PROFILE

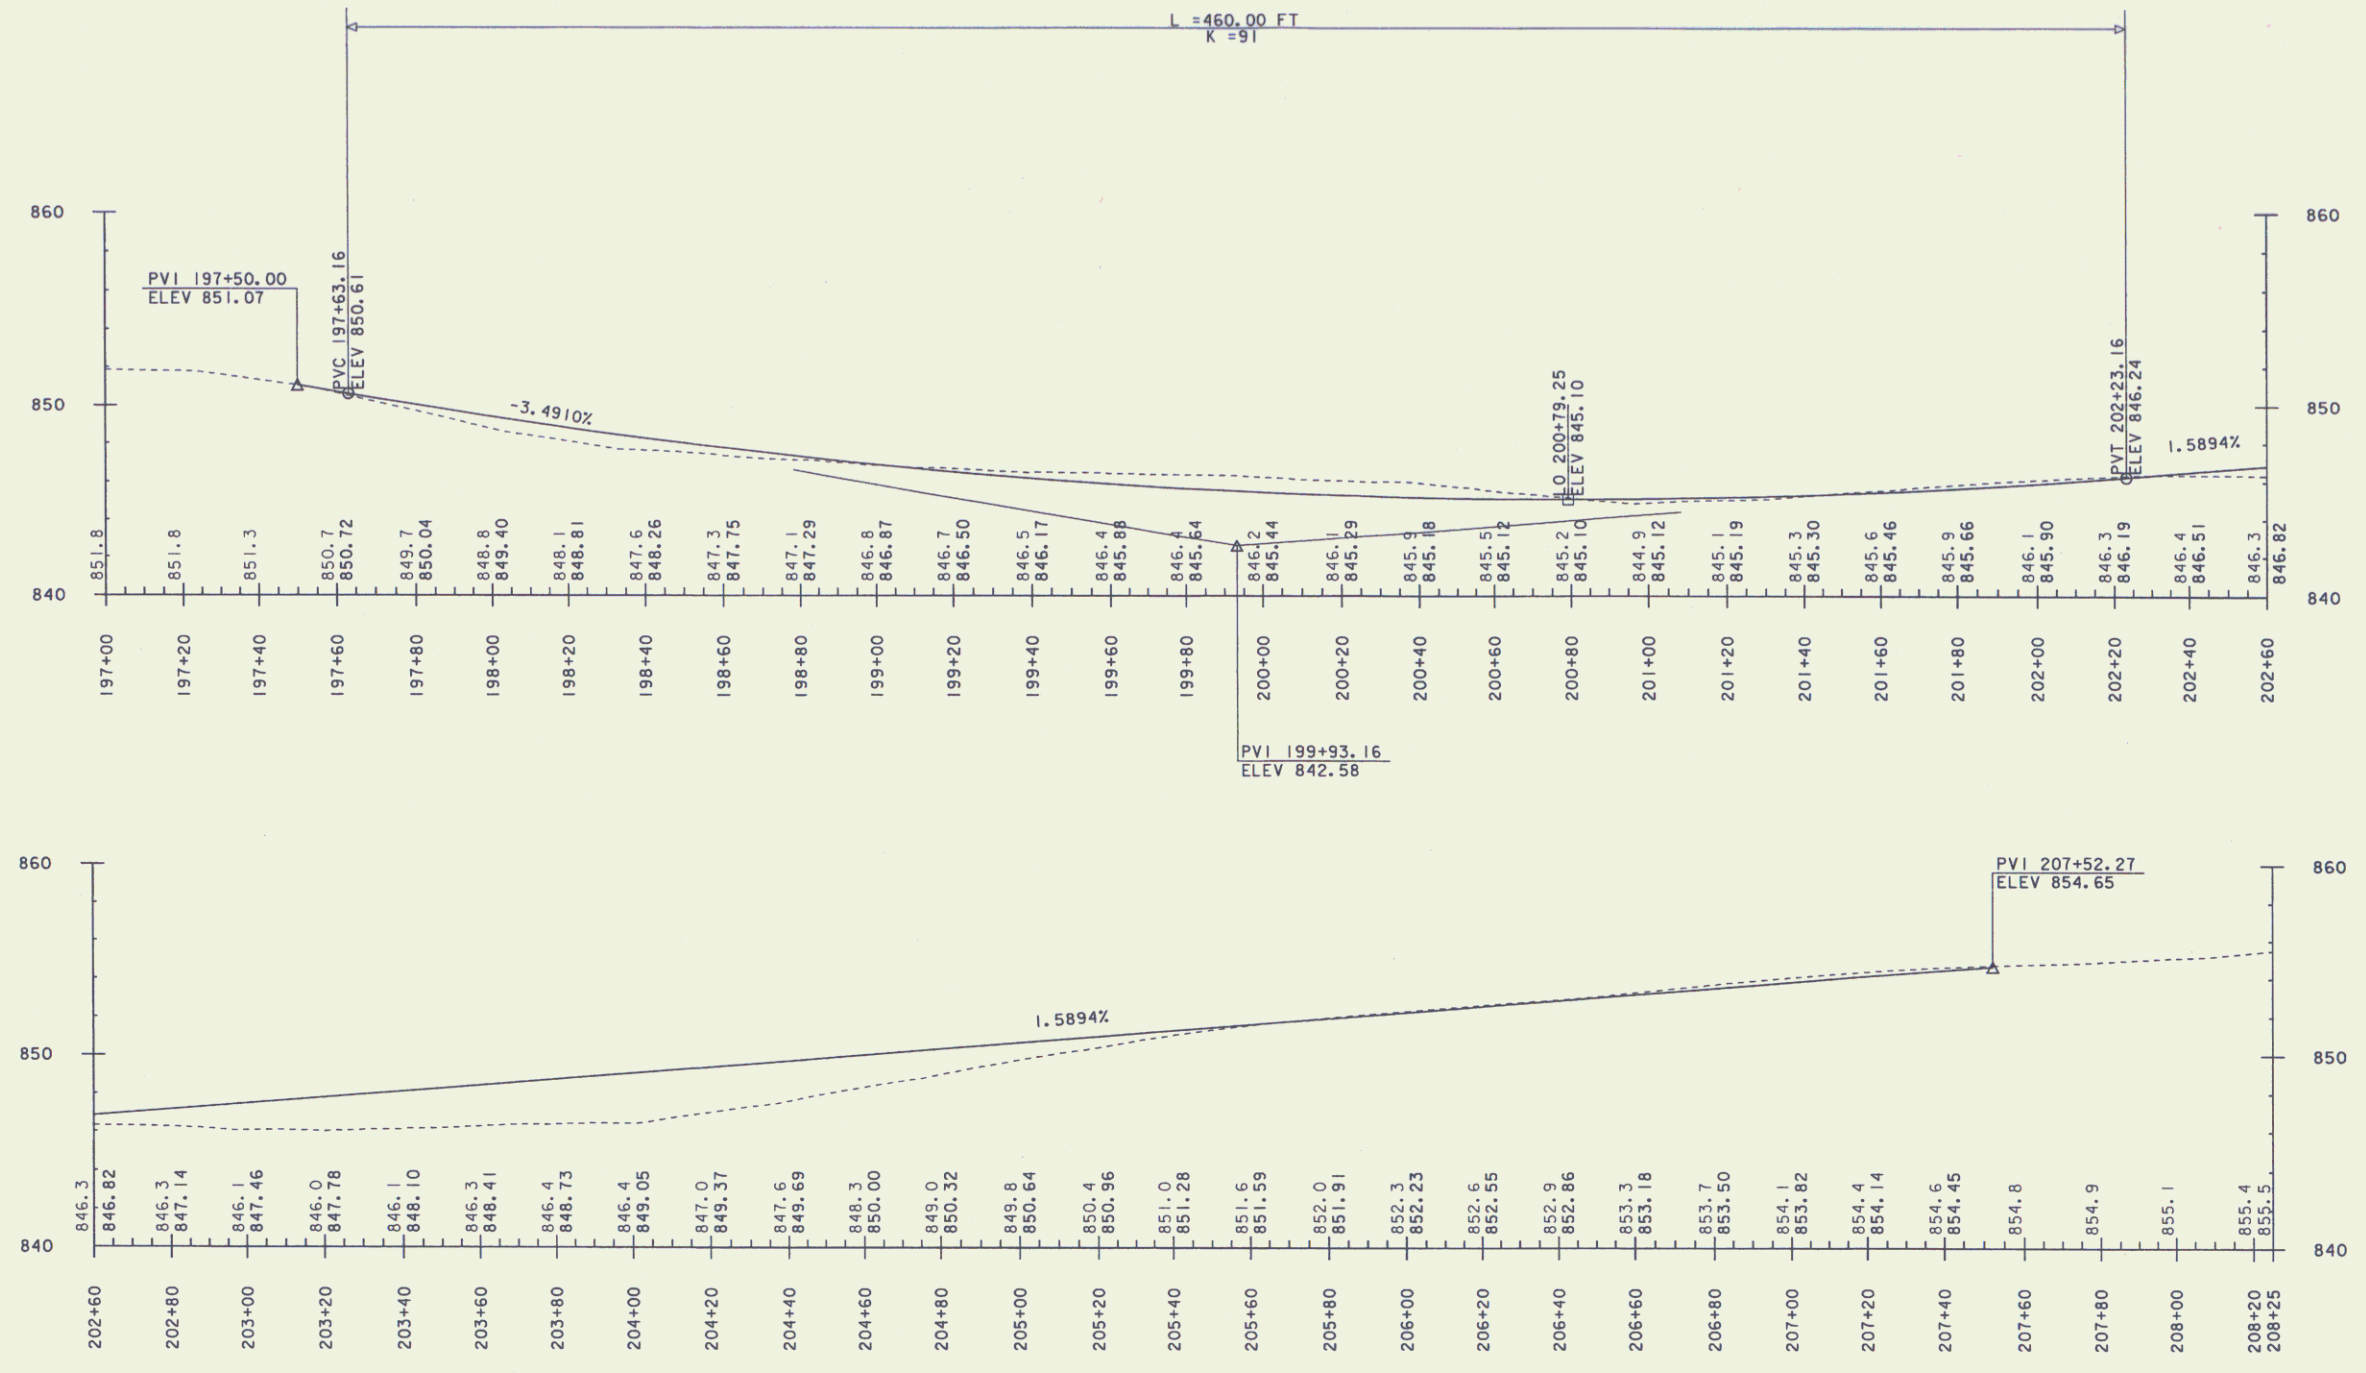

PROJECT NAME: HARDWICK	PLOT DATE: 17-MAY-2005
PROJECT NUMBER: ST 030-3(4)	DRAWN BY: M. NUTTER
FILE NAME: d04e060xslx.dgn	CHECKED BY: A. BOMBARDIER
PROJECT LEADER: A. BOMBARDIER	ROW SHEET 3 OF 8 SHEETS
DESIGNED BY: M. NUTTER	
IPARM NAME: de060p.dgn	