

ANCHOR FOR STEEL BEAM RAIL
 STA. 4+70 RT
 STA. 5+01 LT
 STA. 6+05 RT
 STA. 6+12 LT

DURABLE 4 INCH WHITE LINE
 STA. 2+00 LT - STA. 8+00 LT
 STA. 2+00 RT - STA. 8+00 RT

DURABLE 4 INCH YELLOW LINE
 STA. 2+00 - STA. 8+00

CONSTRUCT PAVED DRIVE
 STA. 4+55.00 LT
 STA. 7+25.00 RT @ 43.5°

HD STEEL BEAM GUARDRAIL, GALVANIZED
 STA. 4+64.46 RT - STA. 5+25.55 RT
 STA. 5+50.43 RT - STA. 6+11.28 RT
 STA. 4+95.74 LT - STA. 5+44.35 LT
 STA. 5+69.47 LT - STA. 6+18.03 LT

RELOCATE MAIL BOX, SINGLE SUPPORT
 STA. 4+37.52 LT 18.75 FT

SETTING SALVAGED POSTS
 STA. 6+00.00 LT 21.00 FT

ADAMS-ROSE, J. REBECCA & ROSE, DAVID M.

ERECTING SALVAGED SIGNS
 STA. 6+00.00 LT 21.01 FT
 STA. 6+00.00 LT 21.01 FT

BRIDGE RAILING, GALVANIZED
 HD STEEL BEAM/PEDESTAL MOUNTED


STA. 5+25.55 RT - STA. 5+50.43 RT
 STA. 5+44.35 LT - STA. 5+69.47 LT

COLD PLANING BITUMINOUS PAVEMENT **EMILIO, JOHN A.**
 STA. 2+00 - STA. 3+30
 STA. 6+20 - STA. 8+00

CURVE DATA:
 Delta = 12°58'58.17"
 D = 1°58'32.58"
 R = 2900.00'
 T = 329.97'
 L = 657.12'
 E = 18.71'

CONSTRUCT DRIVE (PAVED COMMERCIAL)
 STA. 7+75.00 LT (24' PAVED APRON)

EXISTING BRIDGE INFORMATION
 14 FOOT CORRUGATED STEEL ARCH
 ON CAST-IN-PLACE CONCRETE FOOTING
TOWN OF BRISTOL

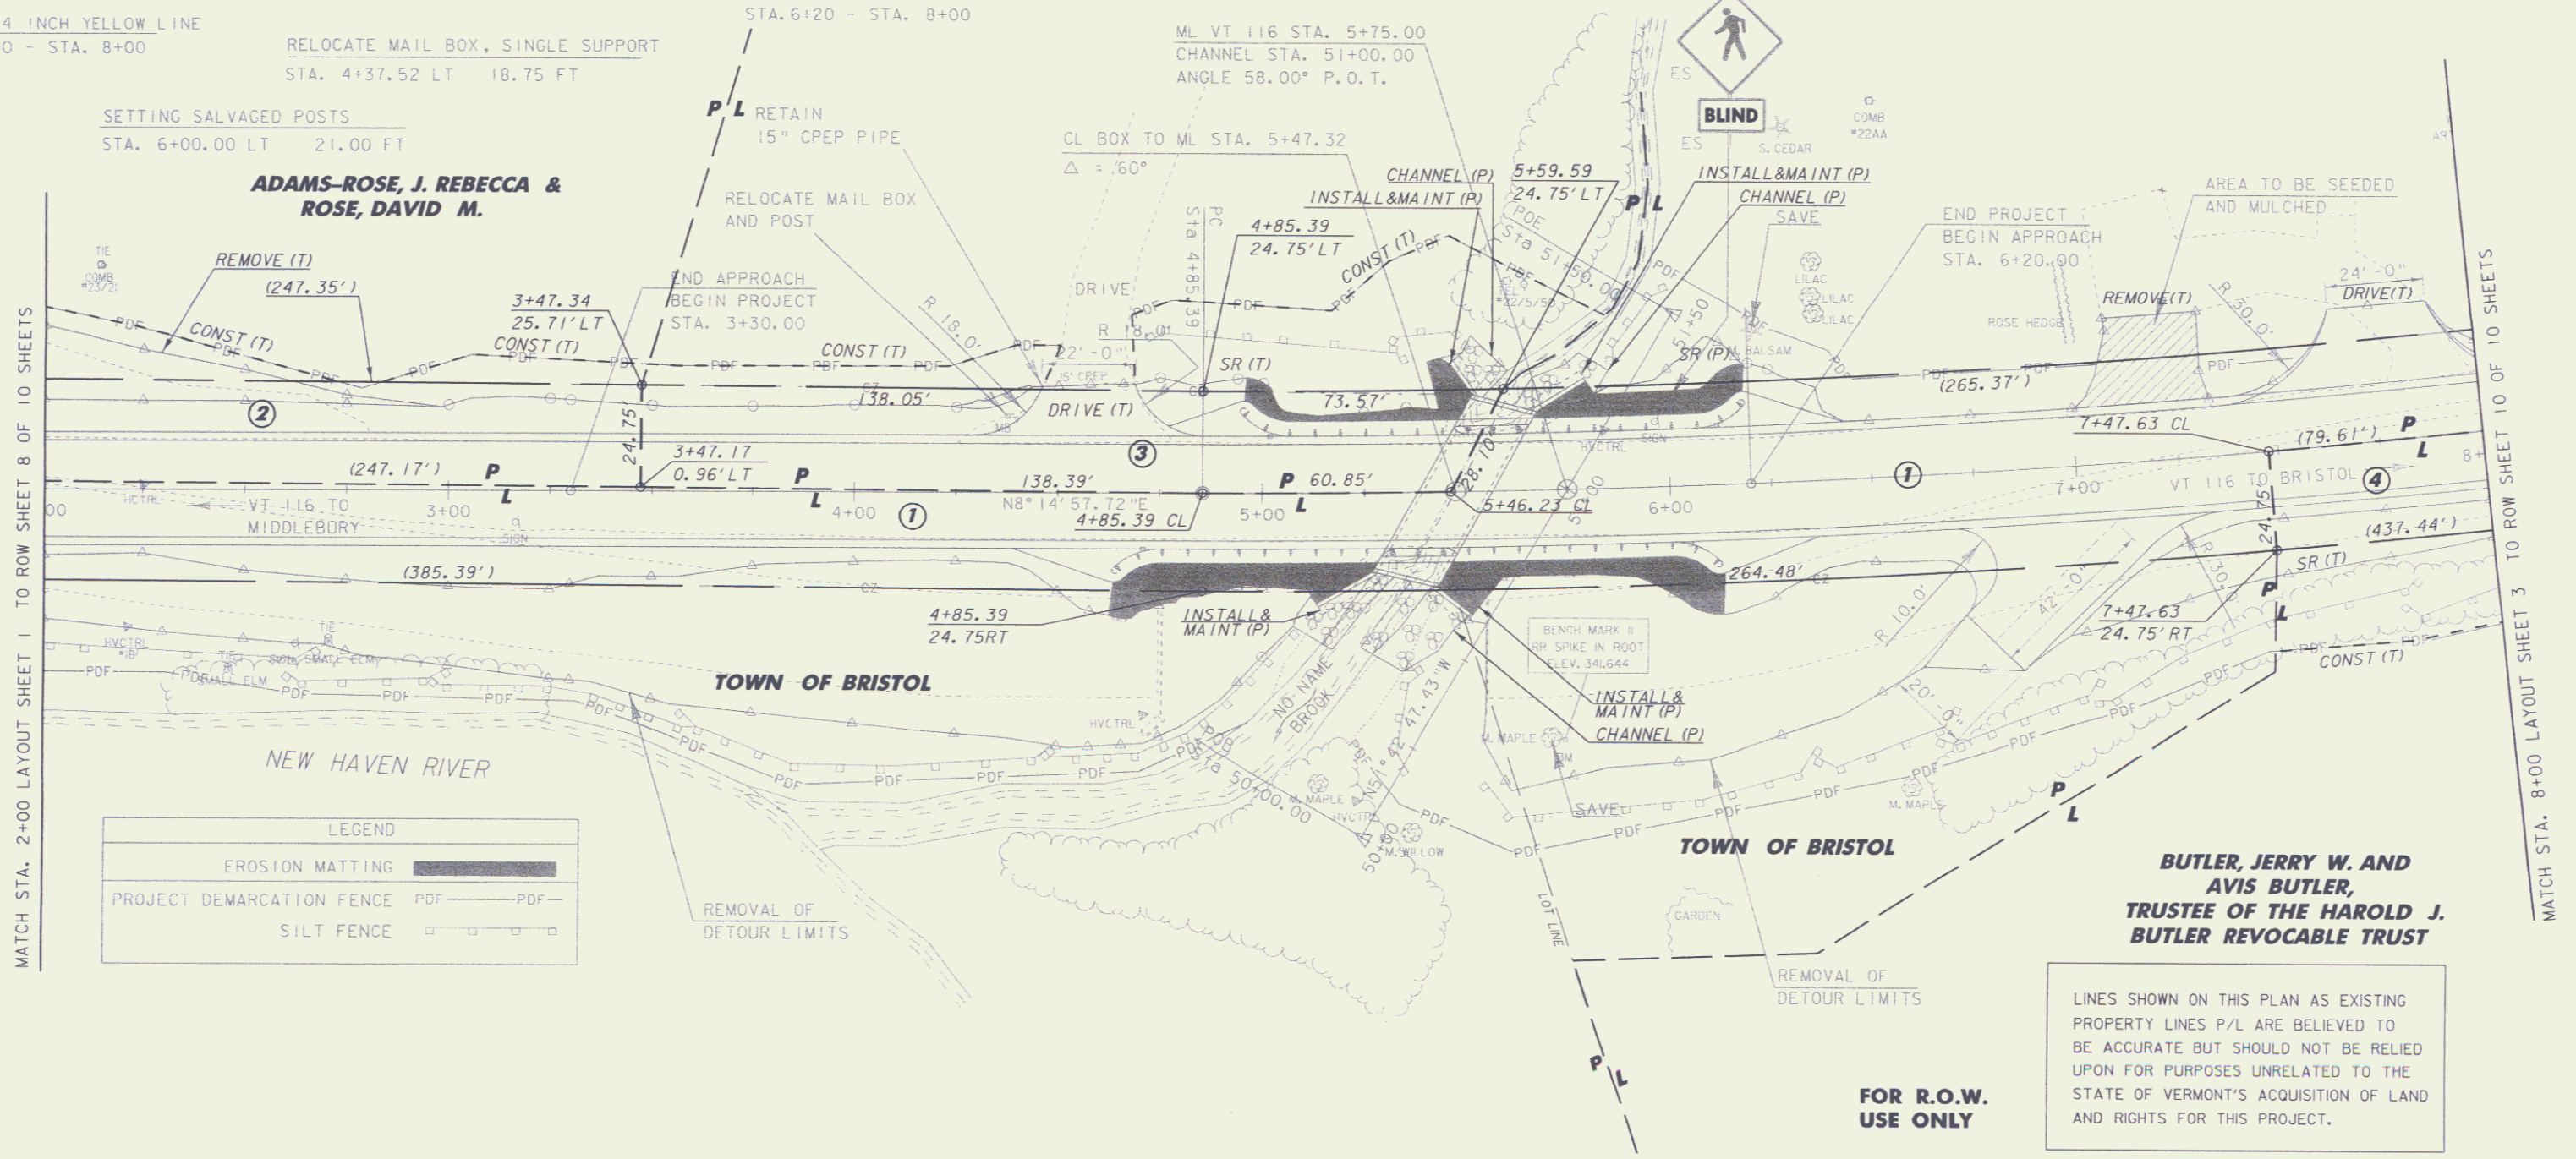

MATCH STA. 2+00 LAYOUT SHEET 1 TO ROW SHEET 8 OF 10 SHEETS

MATCH STA. 8+00 LAYOUT SHEET 3 TO ROW SHEET 10 OF 10 SHEETS

LEGEND	
EROSION MATTING	
PROJECT DEMARCATION FENCE	
SILT FENCE	

REMOVAL OF DETOUR LIMITS


BUTLER, JERRY W. AND AVIS BUTLER, TRUSTEE OF THE HAROLD J. BUTLER REVOCABLE TRUST

FOR R.O.W. USE ONLY

LINES SHOWN ON THIS PLAN AS EXISTING PROPERTY LINES P/L ARE BELIEVED TO BE ACCURATE BUT SHOULD NOT BE RELIED UPON FOR PURPOSES UNRELATED TO THE STATE OF VERMONT'S ACQUISITION OF LAND AND RIGHTS FOR THIS PROJECT.

DATUM	NAVD 88
VERTICAL	
HORIZONTAL	NAD 83 (96)

ALL DRIVES AS INDICATED ON PLANS ARE SUBJECT TO PERMITS PURSUANT TO TITLE 19 SECTION III, V.S.A

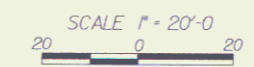

LAYOUT SHEET 2

PROJECT: BRISTOL	PROJECT NO.: ER ST 021-1 (22)
DESIGN FILE NAME: 05b126\str\05b126bdr.dgn	PLOT DATE: 20-FEB-2007
IPARM FILE NAME: 05b1261y2.i	CHECKED BY: G. ROKES
DESIGNED BY: M. EVANS-MONGEON	DRAWN BY: G. ROKES
SQUAD LEADER: M. EVANS-MONGEON	
ROW SHEET: 9 OF 10 SHEETS	SHEET 9 OF 66

SEP 16 2008

9