

TOWN OF COLCHESTER
COUNTY OF CHITTENDEN
PROPOSED IMPROVEMENT
COLCHESTER EXIT 16
STP WALK (15)


PROJECT LOCATION: ALONG US ROUTE 2 & 7 (ROOSEVELT HIGHWAY), BEGINNING AT A POINT JUST NORTH OF THE COLCHESTER / WINDOSKI TOWN LINE AND EXTENDING NORTHWARD TO THE INTERSECTION OF MOUNTAIN VIEW DRIVE.

PROJECT DESCRIPTION: WORK TO BE PERFORMED UNDER THIS CONTRACT INCLUDES CONSTRUCTION OF CONCRETE SIDEWALK, CROSSWALKS, PEDESTRIAN TRAFFIC SIGNALS, LANDSCAPING AND LIGHTING.

LENGTH OF SIDEWALK: 2230.93 FT (0.423 MILE)


LENGTH OF PROJECT: 2382.31 FT (0.451 MILE)

LENGTH OF ROW PROJECT: 2555.44 FT (0.484 MILE)

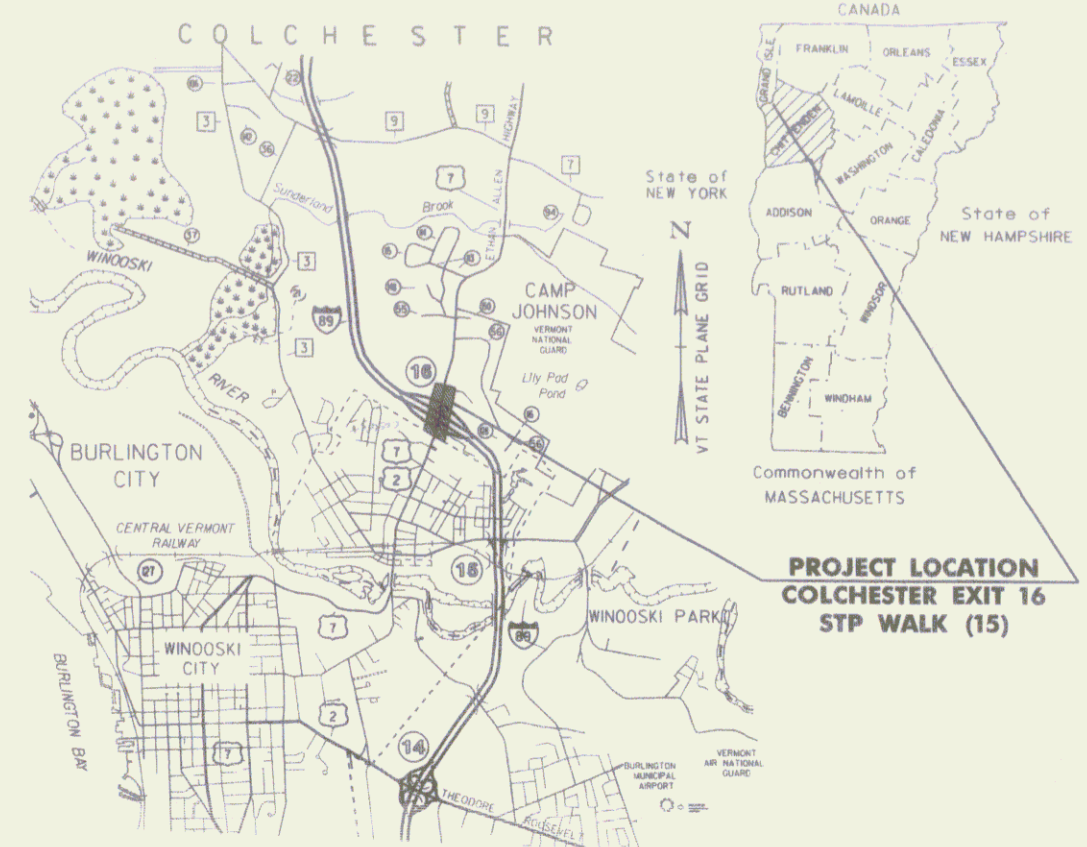

BEGIN ROW PROJECT
 STP WALK (15)
 STA. 151+29.50, 31.81' LT

DISCLAIMER
 LINES SHOWN ON THIS PLAN AS EXISTING PROPERTY LINES P/L ARE BELIEVED TO BE ACCURATE BUT SHOULD NOT BE RELIED UPON FOR PURPOSES UNRELATED TO THE TOWN OF COLCHESTER'S ACQUISITION OF LAND AND RIGHTS FOR THIS PROJECT.

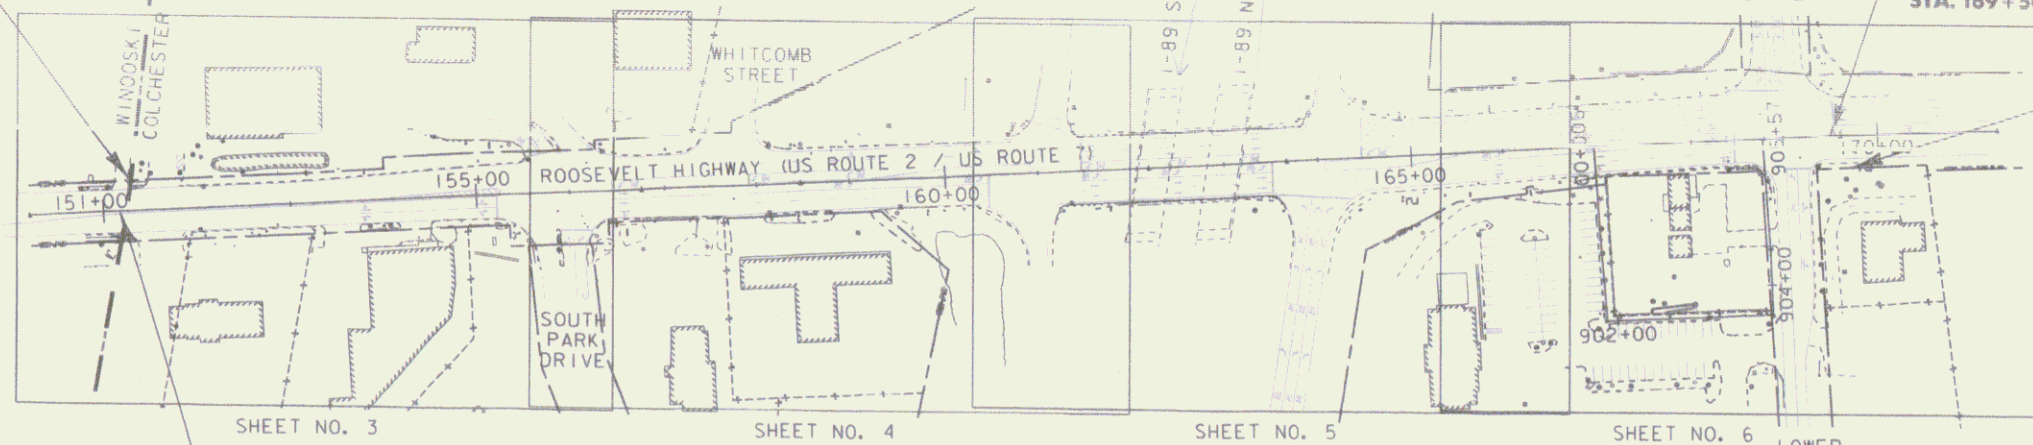

MP 0.451
 END PROJECT
 STP WALK (15)
 STA. 169+50.00

END ROW PROJECT
 STP WALK (15)
 STA. 169+70.36, 35.20' RT

Pin # 05F028
 Route: US 7
 Date: 4/1/2009

CONVENTIONAL SYMBOLS

COUNTY LINE	— — — — —
TOWN LINE	— — — — —
LIMITS OF ACCESS	— — — — —
POINT OF ACCESS	X
FENCE LINE	X — X — X — X —
STONE WALL	— — — — —
TRAVELED WAY	— — — — —
QUARD RAIL	— — — — —
RAILROAD	— — — — —
SURVEY LINE	— — — — —
CULVERT	— — — — —
POWER POLE	⊕
TELEPHONE POLE	⊕
TREES	⊕
CONTROL OF ACCESS	— — — — —
PROPERTY LINE	— — — — —
R.O.W. TAKING LINE	— — — — —
SLOPE RIGHTS	SR
TOP OF CUT	△
TOE OF SLOPE	○

PLANS PREPARED BY: **Dubois & King Inc.**
 engineering planning nonopen cut development

SURVEYED BY: DUBOIS & KING, INC.
 SURVEYED DATE: MAY 2006

DATUM
 VERTICAL: NAVD 88
 HORIZONTAL: NAD 83

PRELIMINARY
RIGHT OF WAY PLANS
APRIL, 2009

FUNDING ASSISTANCE FOR THIS PROJECT IS BEING PROVIDED BY THE FHWA.

CONSTRUCTION IS TO BE CARRIED ON IN ACCORDANCE WITH THESE PLANS AND THE VERMONT AGENCY OF TRANSPORTATION STANDARD SPECIFICATIONS FOR CONSTRUCTION DATED 2006, AS APPROVED BY THE FEDERAL HIGHWAY ADMINISTRATION ON JUNE 15, 2006 FOR USE ON THIS PROJECT, INCLUDING ALL SUBSEQUENT REVISIONS AND SUCH REVISED SPECIFICATIONS AND SPECIAL PROVISIONS AS ARE INCORPORATED IN THESE PLANS.



PLOTTED 4/7/2009

ROB WHITE
 CHIEF OF RIGHT OF WAY

TOWN OF COLCHESTER
 CHAIRMAN, BOARD OF SELECTMEN

TOWN OF COLCHESTER
 TOWN MANAGER

PROJECT NAME: COLCHESTER EXIT 16
 PROJECT NUMBER: STP WALK (15)
 RIGHT OF WAY SHEET 1 OF 6 SHEETS