


MATERIAL TOLERANCES
(IF USED ON PROJECT)


SURFACE	
- PAVEMENT (TOTAL THICKNESS)	+/- 1/4"
- AGGREGATE SURFACE COURSE	+/- 1/2"
SUBBASE	
	+/- 1"
SAND BORROW	
	+/- 1"

SPECIAL PROVISION
(WATER MAIN ON BRIDGE) (8")
(DESIGNED BY OTHERS)

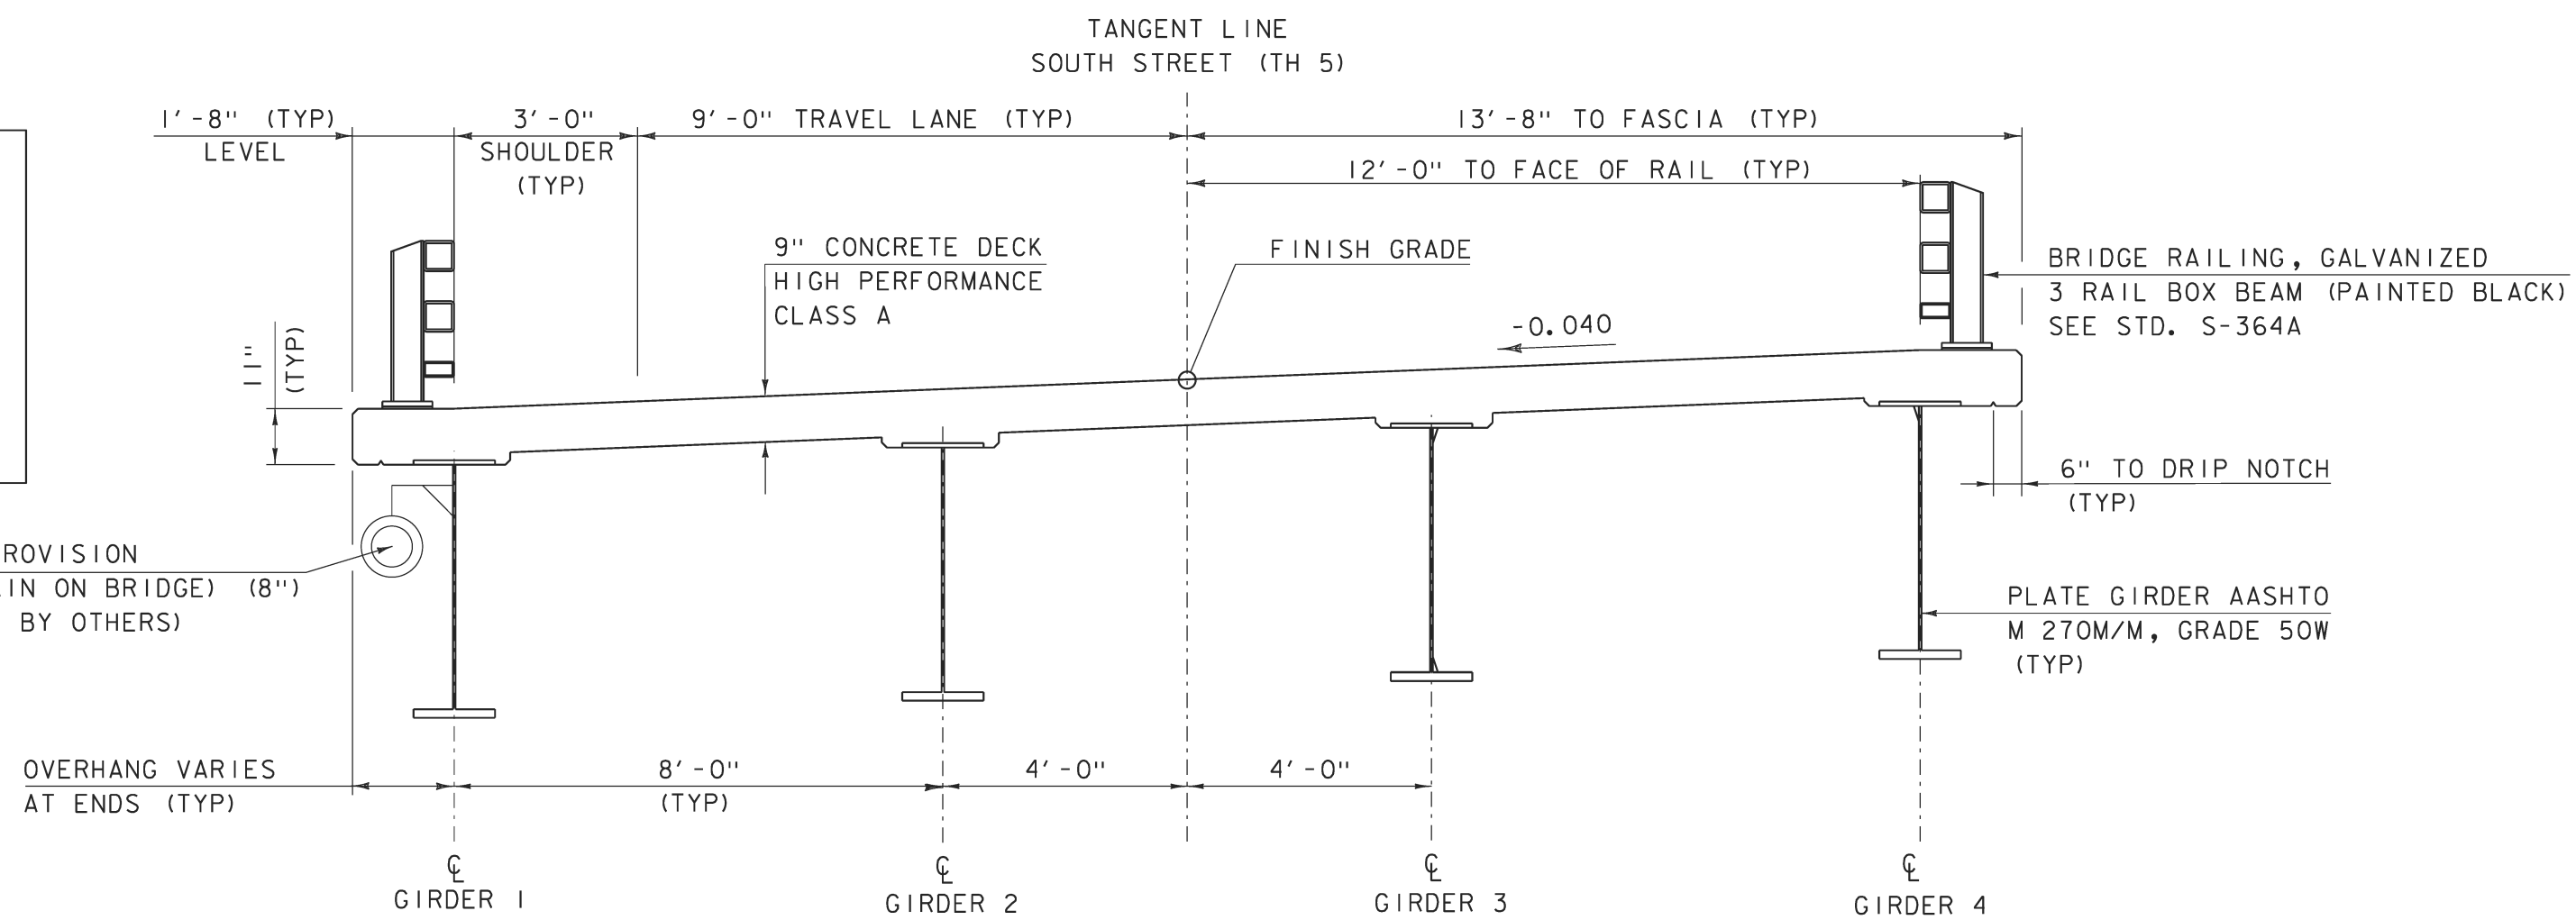

BRIDGE TYPICAL SECTION

SCALE 1/2" = 1'-0"

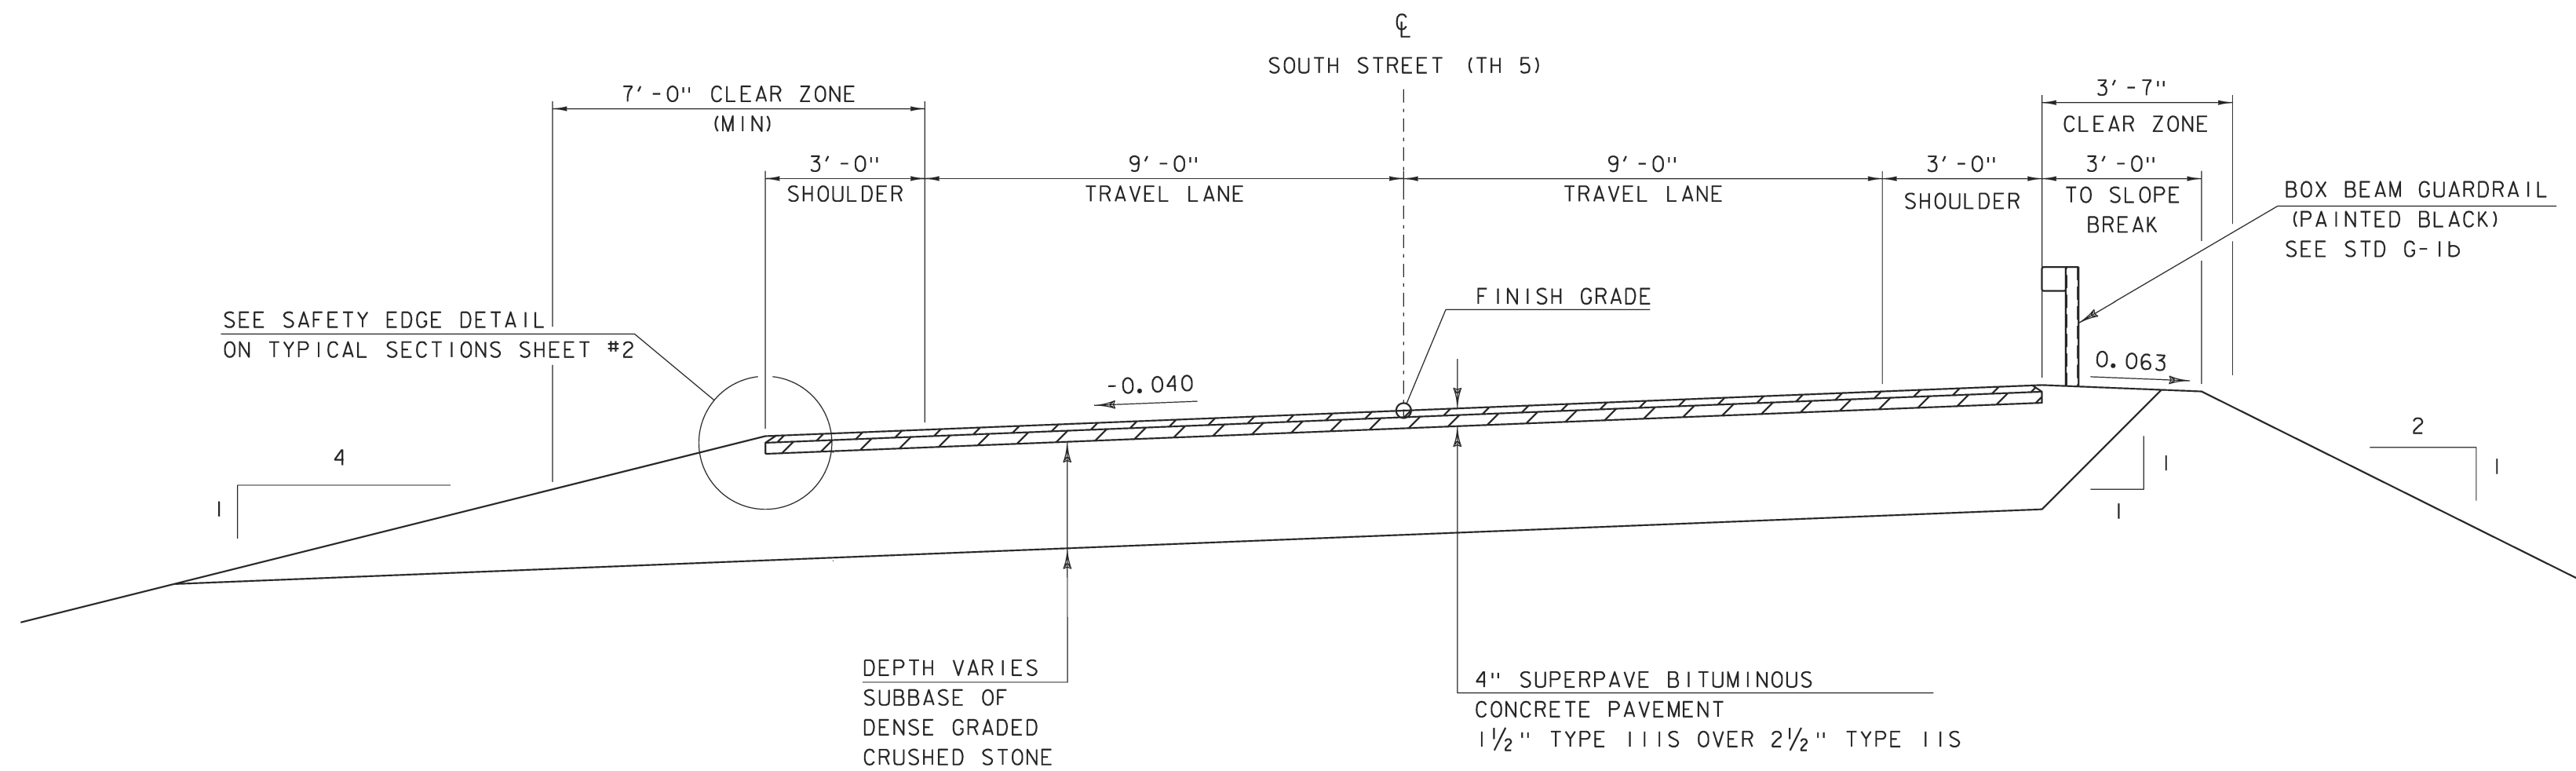

ROADWAY TYPICAL SECTION

SCALE 1/2" = 1'-0"

PROJECT NAME: BRISTOL
PROJECT NUMBER: BRO 1445(32)

FILE NAME: s05j352typ.dgn
PROJECT LEADER: J. LACROIX
DESIGNED BY: G. LAROCHE
TYPICAL SECTIONS SHEET #1

PLOT DATE: 06-MAR-2013
DRAWN BY: R. PELLETT
CHECKED BY: T. FILLBACH
SHEET 5 OF 19