


CAIN HILL ROAD PROFILE

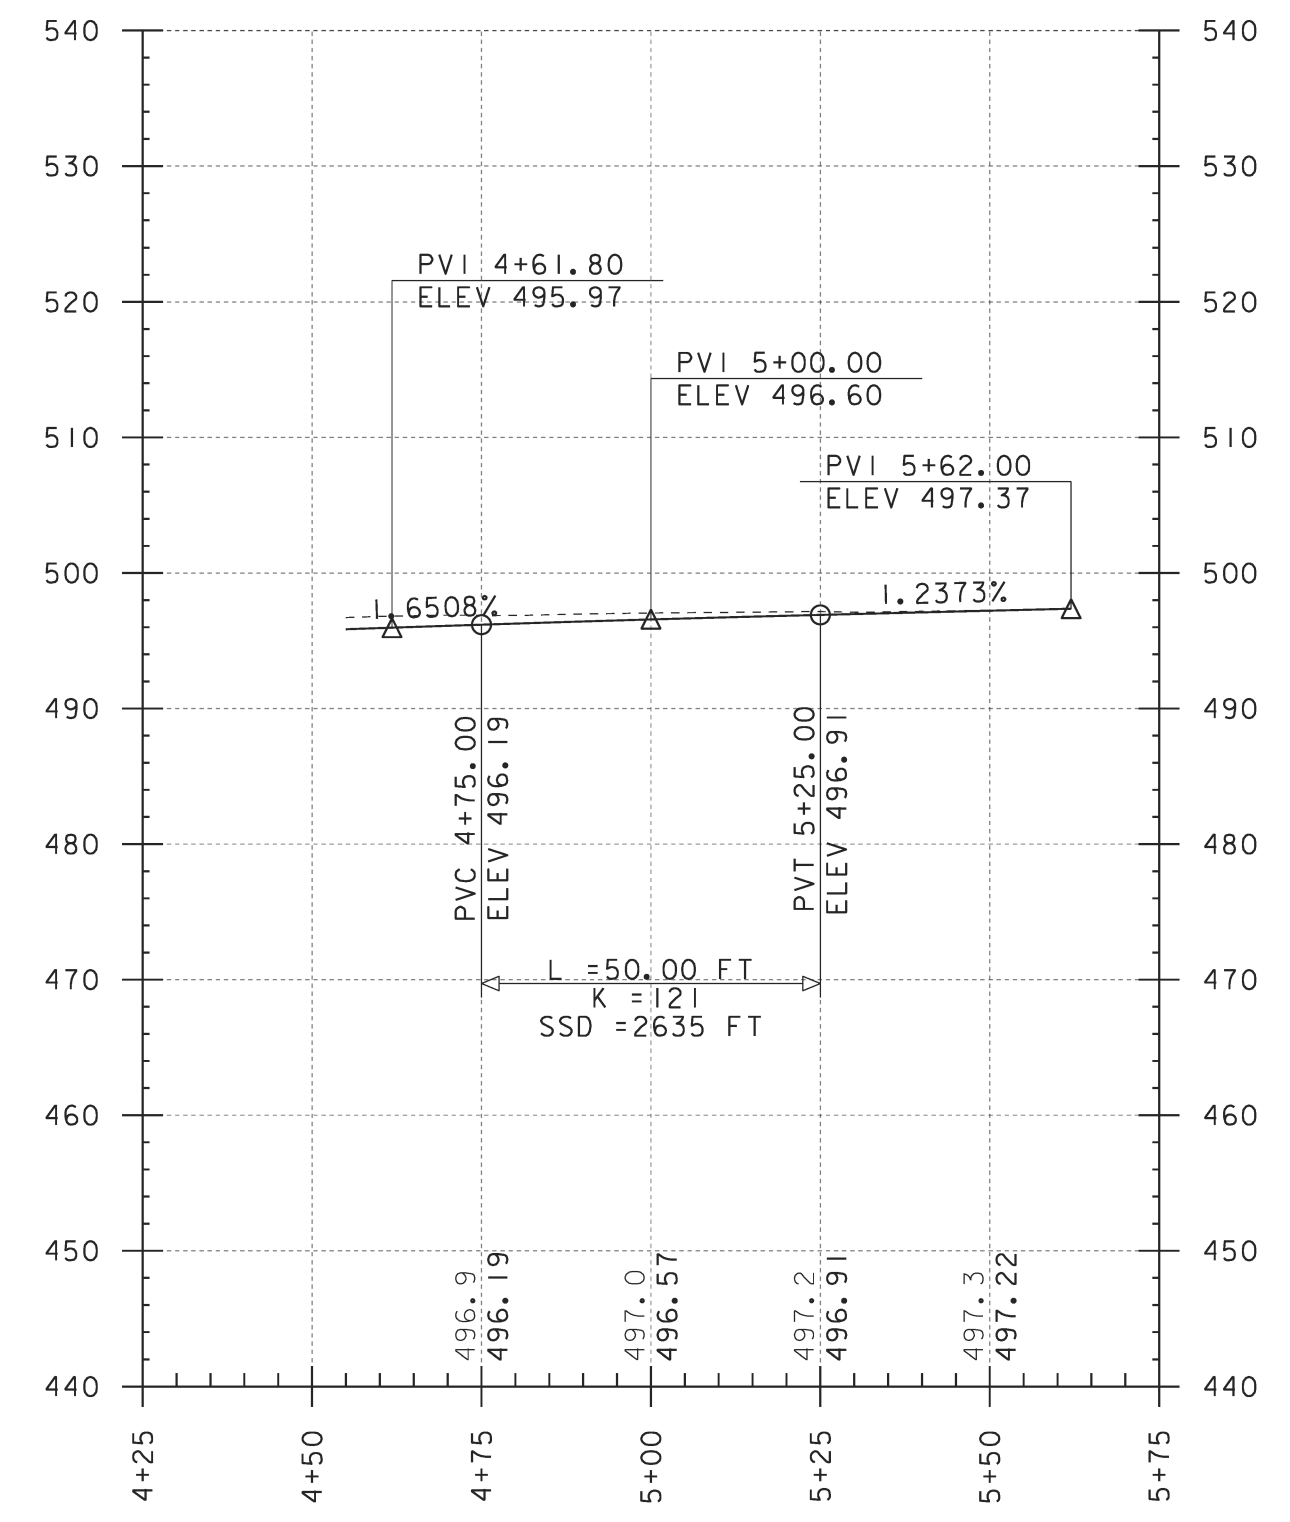

PUMPHOUSE ROAD PROFILE

THE GRADES SHOWN TO THE NEAREST TENTH ARE THE ORIGINAL GROUND ELEVATIONS ALONG THE PROPOSED ALIGNMENT.

THE GRADES SHOWN TO THE NEAREST HUNDREDTH ARE THE FINISH GRADES ALONG THE PROPOSED ALIGNMENT.

PROJECT NAME: BRISTOL	
PROJECT NUMBER: BRO 1445(32)	
FILE NAME: s05j352pro.dgn	PLOT DATE: 06-MAR-2013
PROJECT LEADER: J. LACROIX	DRAWN BY: G. LAROCHE
DESIGNED BY: G. LAROCHE	CHECKED BY: T. FILLBACH
SIDELINE PROFILES SHEET	SHEET 10 OF 19