


**PLAN**  
 SCALE 1" = 10'-0"  
 10 0 10

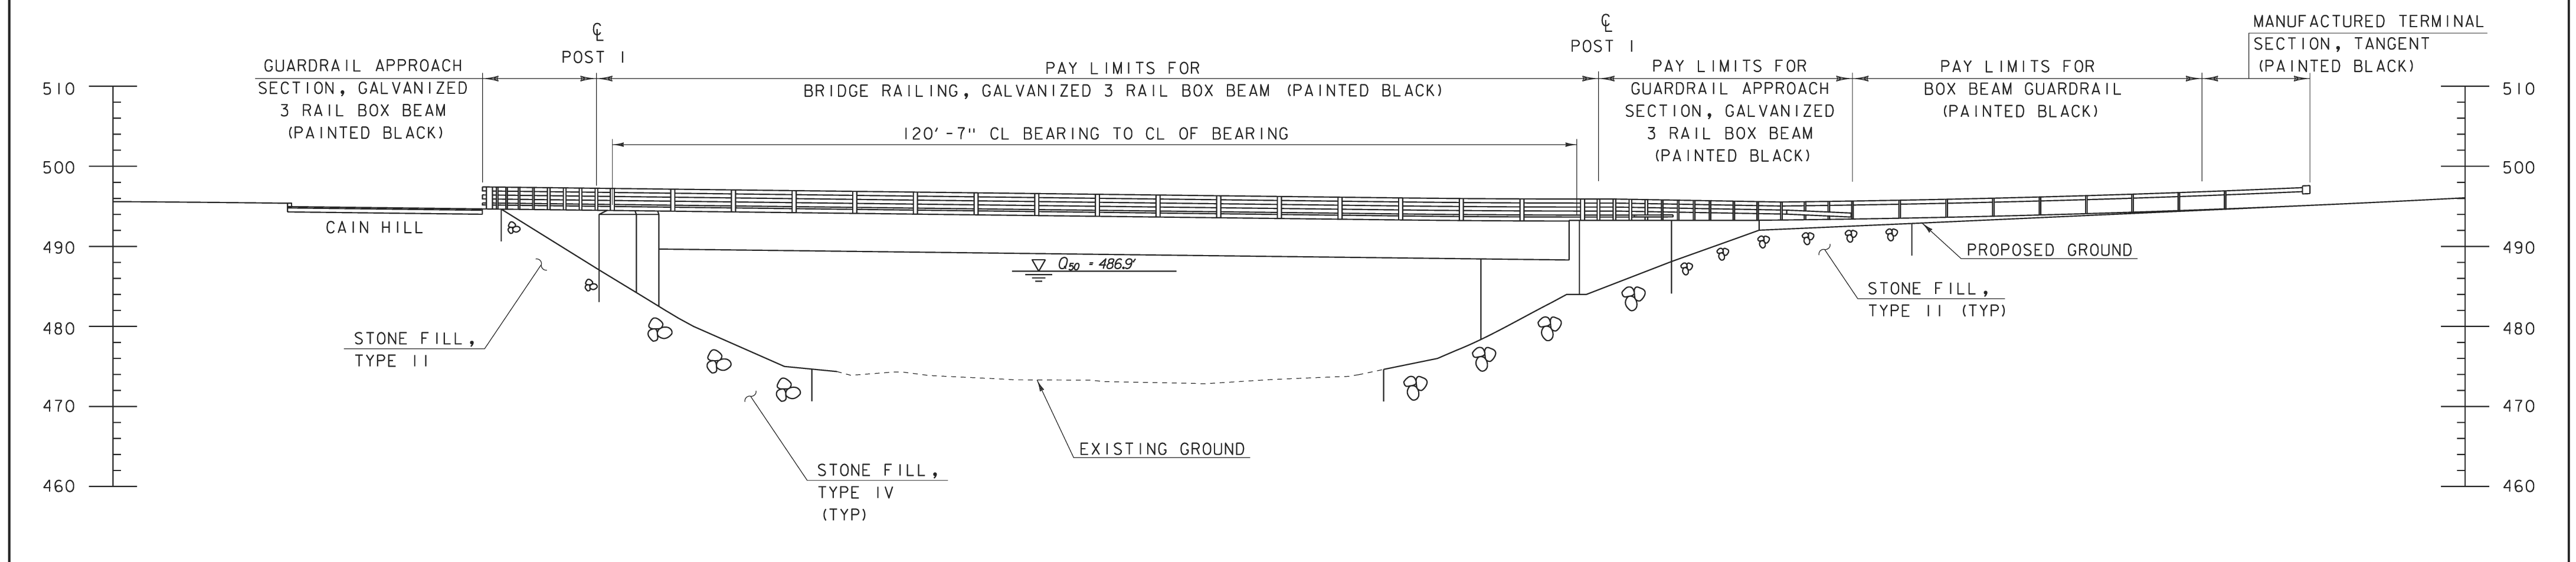

**ELEVATION AT UPSTREAM FASCIA**  
 SCALE 1" = 10'-0"  
 10 0 10

PROJECT NAME: BRISTOL	PLOT DATE: 06-MAR-2013
PROJECT NUMBER: BRO 1445(32)	DRAWN BY: J. SALVATORI
FILE NAME: s05j352pe.dgn	CHECKED BY: T. FILLBACH
PROJECT LEADER: J. LACROIX	SHEET 15 OF 19
DESIGNED BY: G. LAROCHE	
PLAN AND ELEVATION SHEET	