



PROFILE: U.S. ROUTE 7

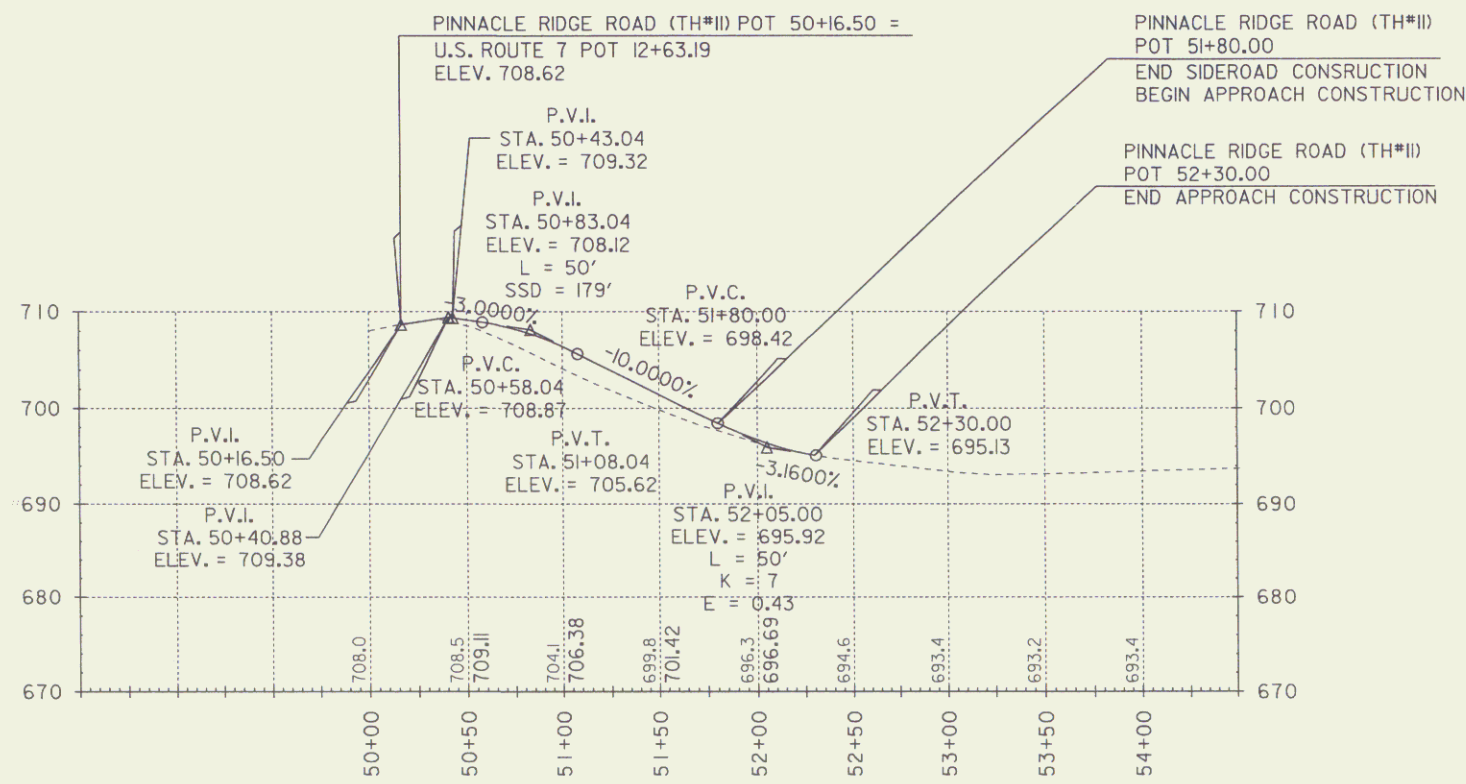

PROFILE: PINNACLE RIDGE ROAD

DATUM
 VERTICAL NAVD 88
 HORIZONTAL NAD 83(1992)

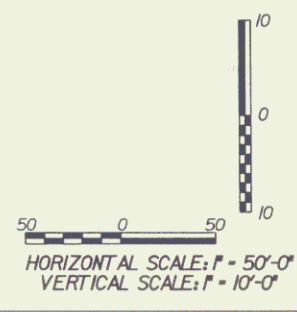

PROJECT NAME:	STATEWIDE
PROJECT NUMBER:	STP INTS(I)
FILE NAME:	05k144/r0w/r05k144pr1.dgn
PROJECT LEADER:	DWB
DESIGNED BY:	TSK
PROFILE SHEET	
PLOT DATE:	23-APR-2007
DRAWN BY:	TSK
CHECKED BY:	DWB
ROW SHEET	6 OF 10 SHEETS