


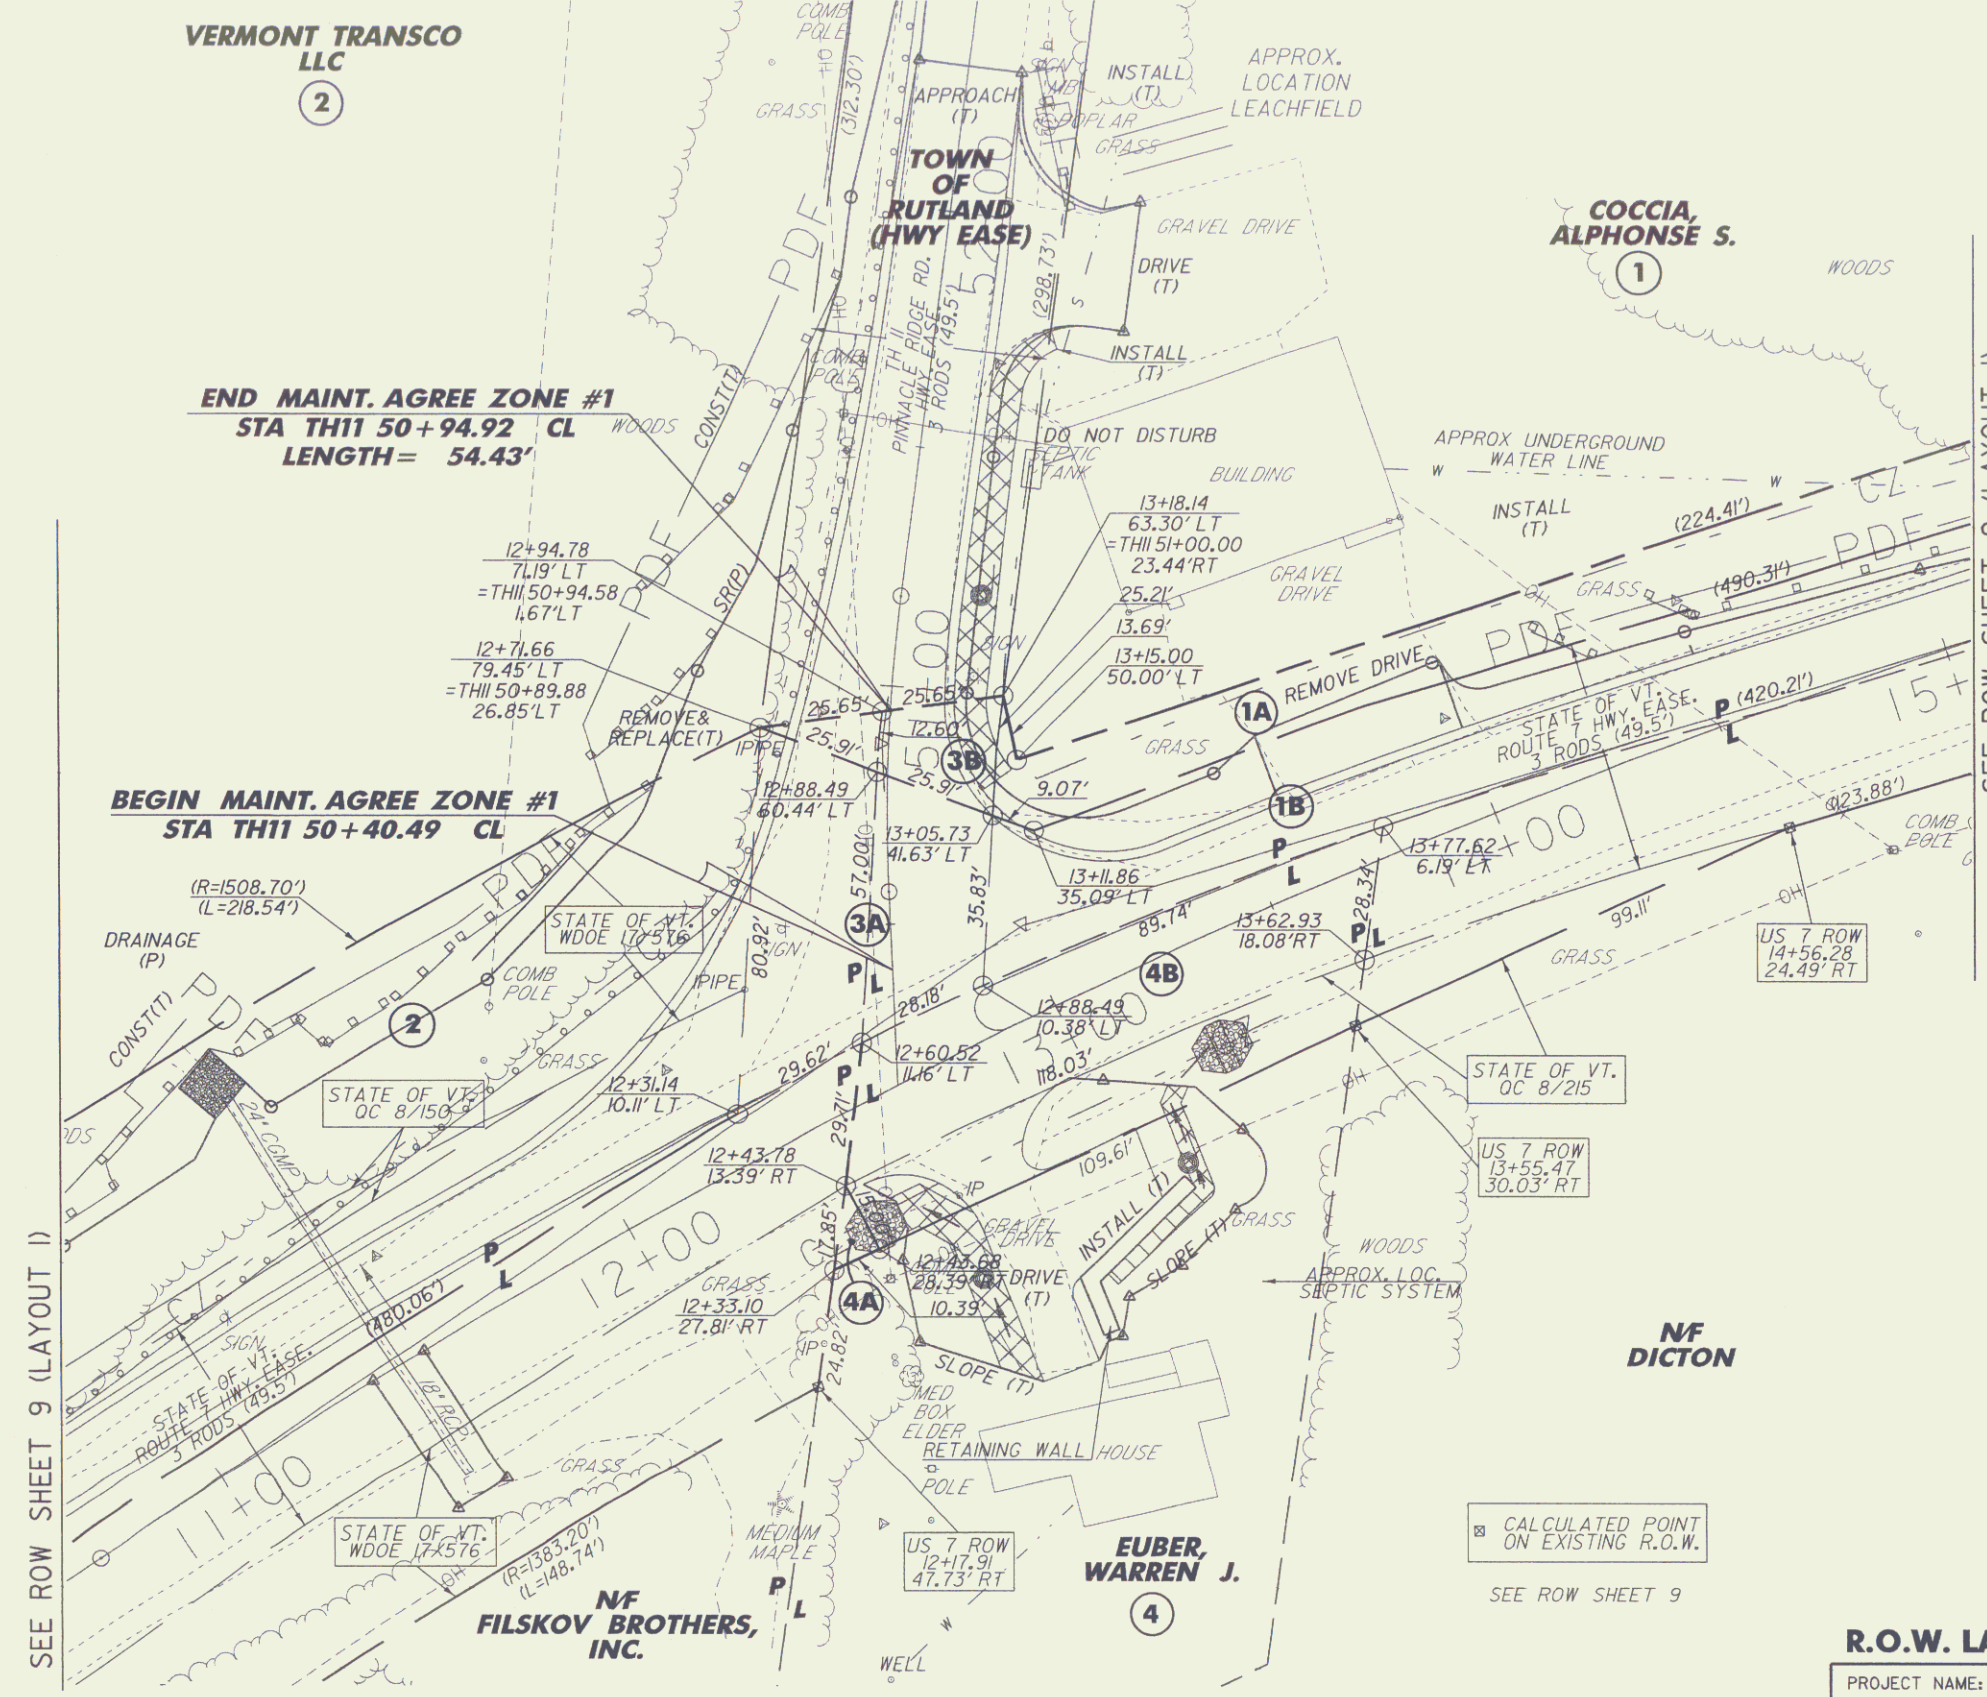

SEE ROW SHEET 9 (LAYOUT I)



SEE ROW SHEET 9 (LAYOUT I)

SEE ROW SHEET 9 (LAYOUT I)

LINES SHOWN ON THIS PLAN AS EXISTING PROPERTY LINES P/L ARE BELIEVED TO BE ACCURATE BUT SHOULD NOT BE RELIED UPON FOR PURPOSES UNRELATED TO THE STATE OF VERMONT'S ACQUISITION OF LAND AND RIGHTS FOR THIS PROJECT.

SEE ROW SHEET 9

**FOR R.O.W. USE ONLY**

**R.O.W. LAYOUT 2**

PROJECT NAME: RUTLAND TOWN  
PROJECT NUMBER: HES INTS (I)  
FILE NAME: 05k14/row/r05k14layout2.dgn  
PROJECT LEADER: DWB  
DESIGNED BY: TSK  
R.O.W. SHEET 10 OF 10

PLOT DATE: 01-MAY-2009  
DRAWN BY: TSK  
CHECKED BY: DWB  
SHEET 9 OF 36

DATUM  
VERTICAL NAVD 88  
HORIZONTAL NAD 83(1992)

