


STATE OF VERMONT AGENCY OF TRANSPORTATION

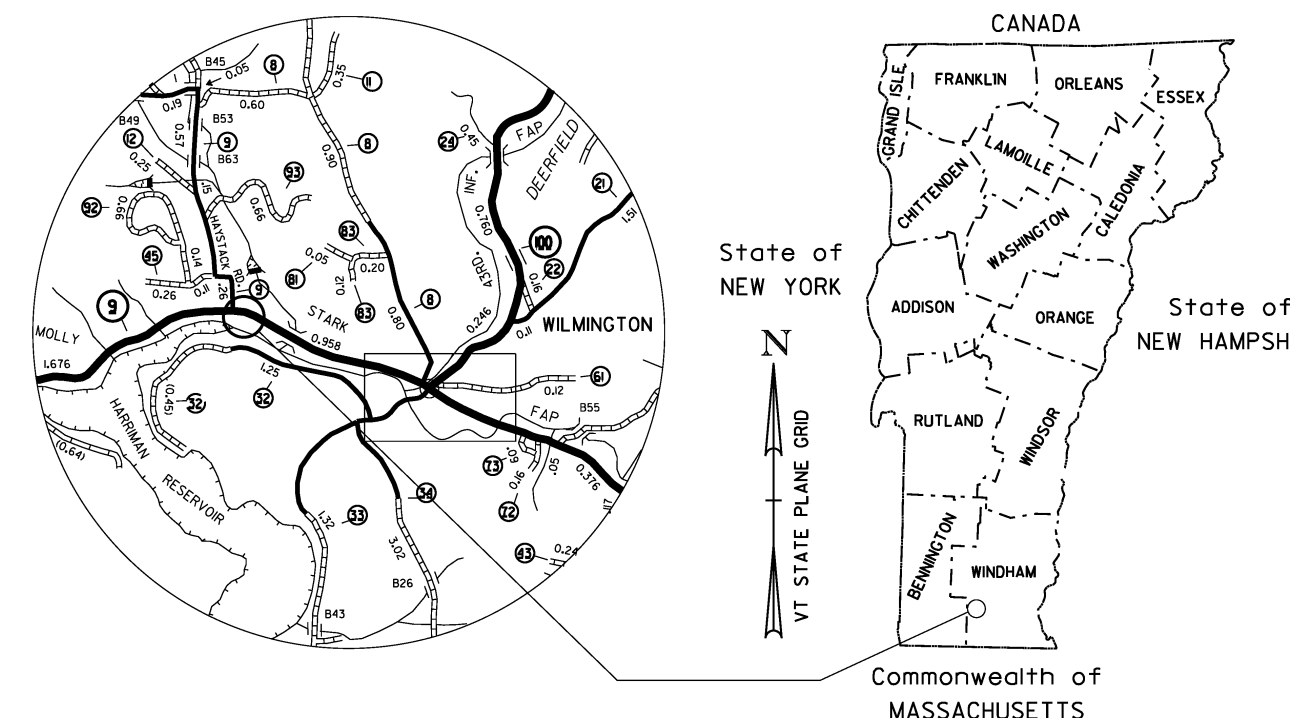

R.O.W. PLANS

PROPOSED IMPROVEMENT TOWN OF WILMINGTON COUNTY OF WINDHAM VT ROUTE 9 - PRINCIPAL ARTERIAL

PROJECT LOCATION: LOCATED IN THE TOWN OF WILMINGTON, ON VERMONT ROUTE 9 BEGINNING AT MM 1.86 AND EXTENDING EASTERLY 0.18 MILES TO MM 2.04.

PROJECT DESCRIPTION: WORK TO BE PERFORMED UNDER THIS PROJECT INCLUDES SLOPE STABILIZATION, INCLUDING STONE FILL, INTALLATION OF DRAINAGE AND UNDERDRAIN, RECONSTRUCTION OF ROADWAY, AND INSTALLATION OF GUARDRAIL.

LENGTH OF ROADWAY: 0.18 MILES 1000 FEET
 LENGTH OF PROJECT: 0.18 MILES 1000 FEET
 LENGTH OF ROW PROJECT: 1,065 FEET

**BEGIN R.O.W. PROJECT
10+15, 24.75' LT**


**END R.O.W. PROJECT
20+80, 53' RT**

**STA. 11+00
BEGIN PROJECT
NH 010 - 1 (40)**

**STA. 19+00
END PROJECT
NH 010 - 1 (40)**

**STA. 10+00
BEGIN APPROACH**

**STA. 20+00
END APPROACH**

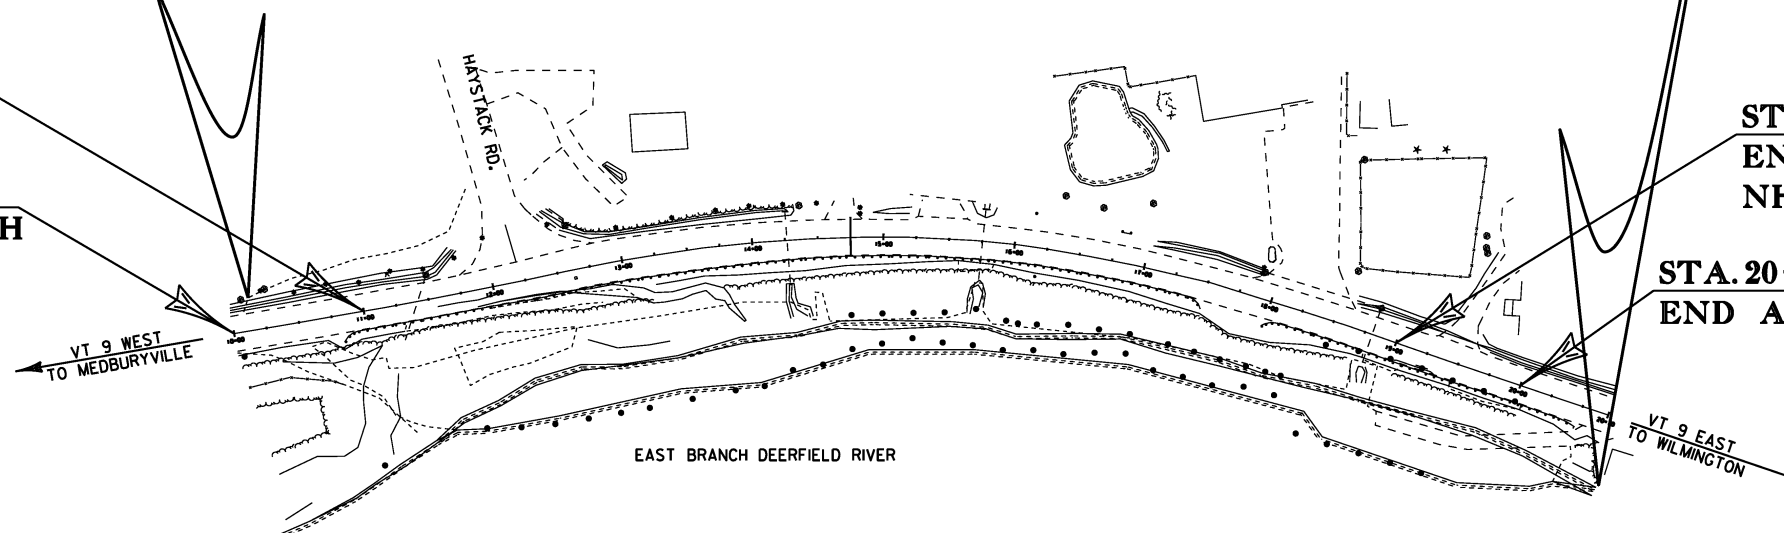


QUALITY ASSURANCE PROGRAM: LEVEL _____

CONVENTIONAL SYMBOLS

COUNTY LINE	
TOWN LINE	
LIMITS OF ACCESS	
POINT OF ACCESS	
FENCE LINE	
STONE WALL	
TRAVELED WAY	
GUARD RAIL	
RAILROAD	
SURVEY LINE	
CULVERT	
POWER POLE	
TELEPHONE POLE	
TREES	
CONTROL OF ACCESS	
PROPERTY LINE	
R.O.W. TAKING LINE	
SLOPE RIGHTS	
TOP OF CUT	
TOE OF SLOPE	

SURVEYED BY : VTRANS
SURVEYED DATE : OCT 2009/AUG 2010

DATUM
VERTICAL NAVD 88
HORIZONTAL NAD 83 (92)

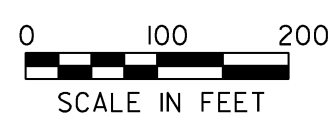

THESE PLANS ARE SUBJECT TO SUCH ENGINEERING CHANGES AS MAY BE REQUIRED BY THE FEDERAL HIGHWAY ADMINISTRATION OR THE DIRECTOR OF PROGRAM DEVELOPMENT.

CONSTRUCTION IS TO BE CARRIED ON IN ACCORDANCE WITH THESE PLANS AND THE STANDARD SPECIFICATIONS FOR CONSTRUCTION DATED 2006, AS APPROVED BY THE FEDERAL HIGHWAY ADMINISTRATION ON JUNE 15, 2006 FOR USE ON THIS PROJECT, INCLUDING ALL SUBSEQUENT REVISIONS AND SUCH REVISED SPECIFICATIONS AND SPECIAL PROVISIONS AS ARE INCORPORATED IN THESE PLANS.

APPROVED JAMES V. BUSH DATE 10-29-2010
For Director of Program Development

APPROVED KAREN L. WILLIAMS DATE 10-29-2010
For Chief of Right of Way

**WILMINGTON
NH 010-1 (40)**

ROW SHEET 1 OF 4 SHEETS