



X.xx" SUPERPAVE BITUMINOUS CONCRETE PAVEMENT (TYPE IIS)
 X.xx" SUPERPAVE BITUMINOUS CONCRETE PAVEMENT (TYPE IIS)
 X.xx" SUPERPAVE BITUMINOUS CONCRETE PAVEMENT (TYPE IIS)
 X.xx" SUBBASE OF DENSE GRADED CRUSHED STONE
 X.xx" SAND BORROW

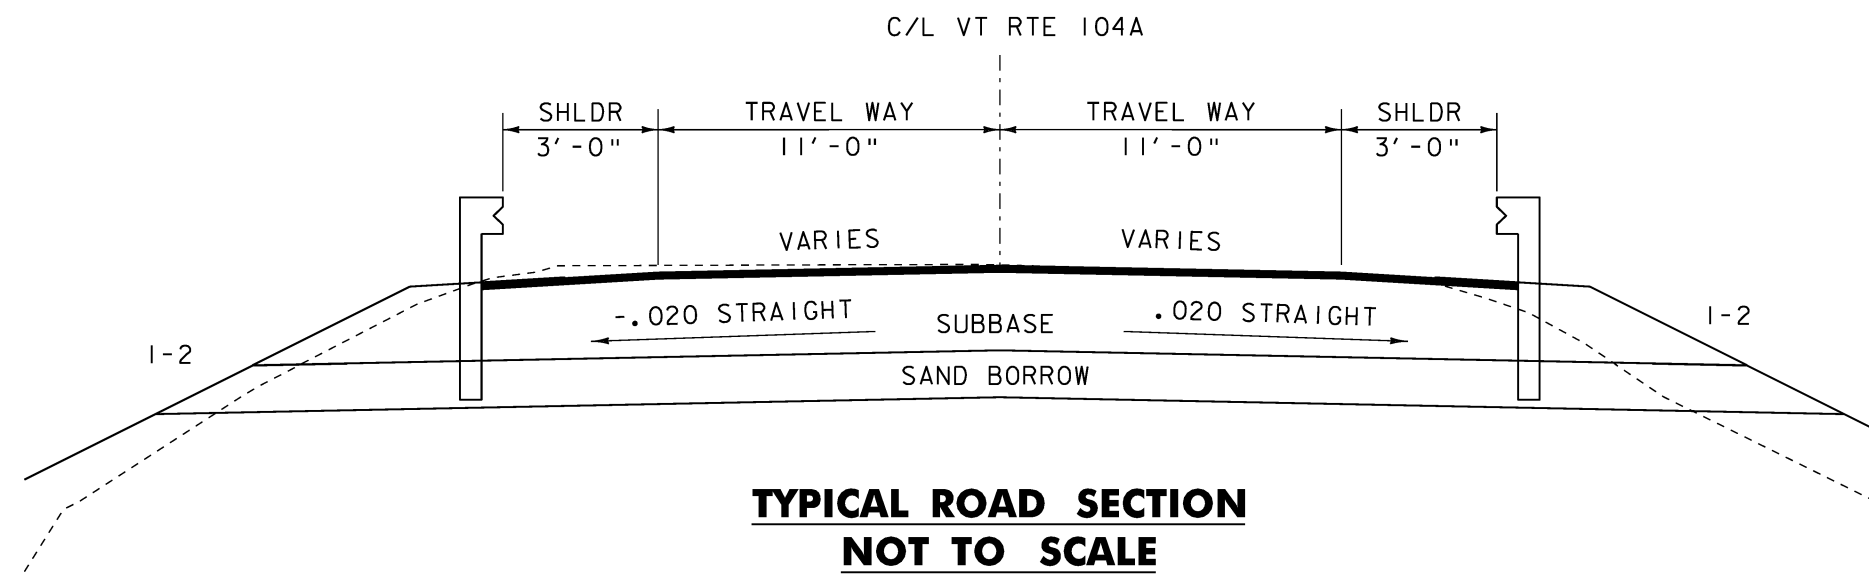

GENERAL NOTES

- 1.) PROPERLY COMPACTED EMBANKMENT MATERIAL IN ACCORDANCE WITH THE "2006 STANDARD SPECIFICATIONS FOR CONSTRUCTION"
- 2.) COMPACTED MATERIAL WITHIN CRITICAL BACKFILL ZONE SHALL BE SPECIFIED BY THE MANUFACTURER, DEPTH OF COVER FROM TOP OF BOX TO THE PAVEMENT FINAL GRADE AT THE ROADWAY CENTERLINE EQUALS X.X FEET
- 3.) AT MINIMUM 1 FOOT OF MATERIAL SHALL BE EXCAVATED BELOW THE BOTTOM OF FOOTING
- 4.) APPROXIMATELY XX" BITIMINOUS CONCRETE PAVEMENT TO MATCH EXISTING

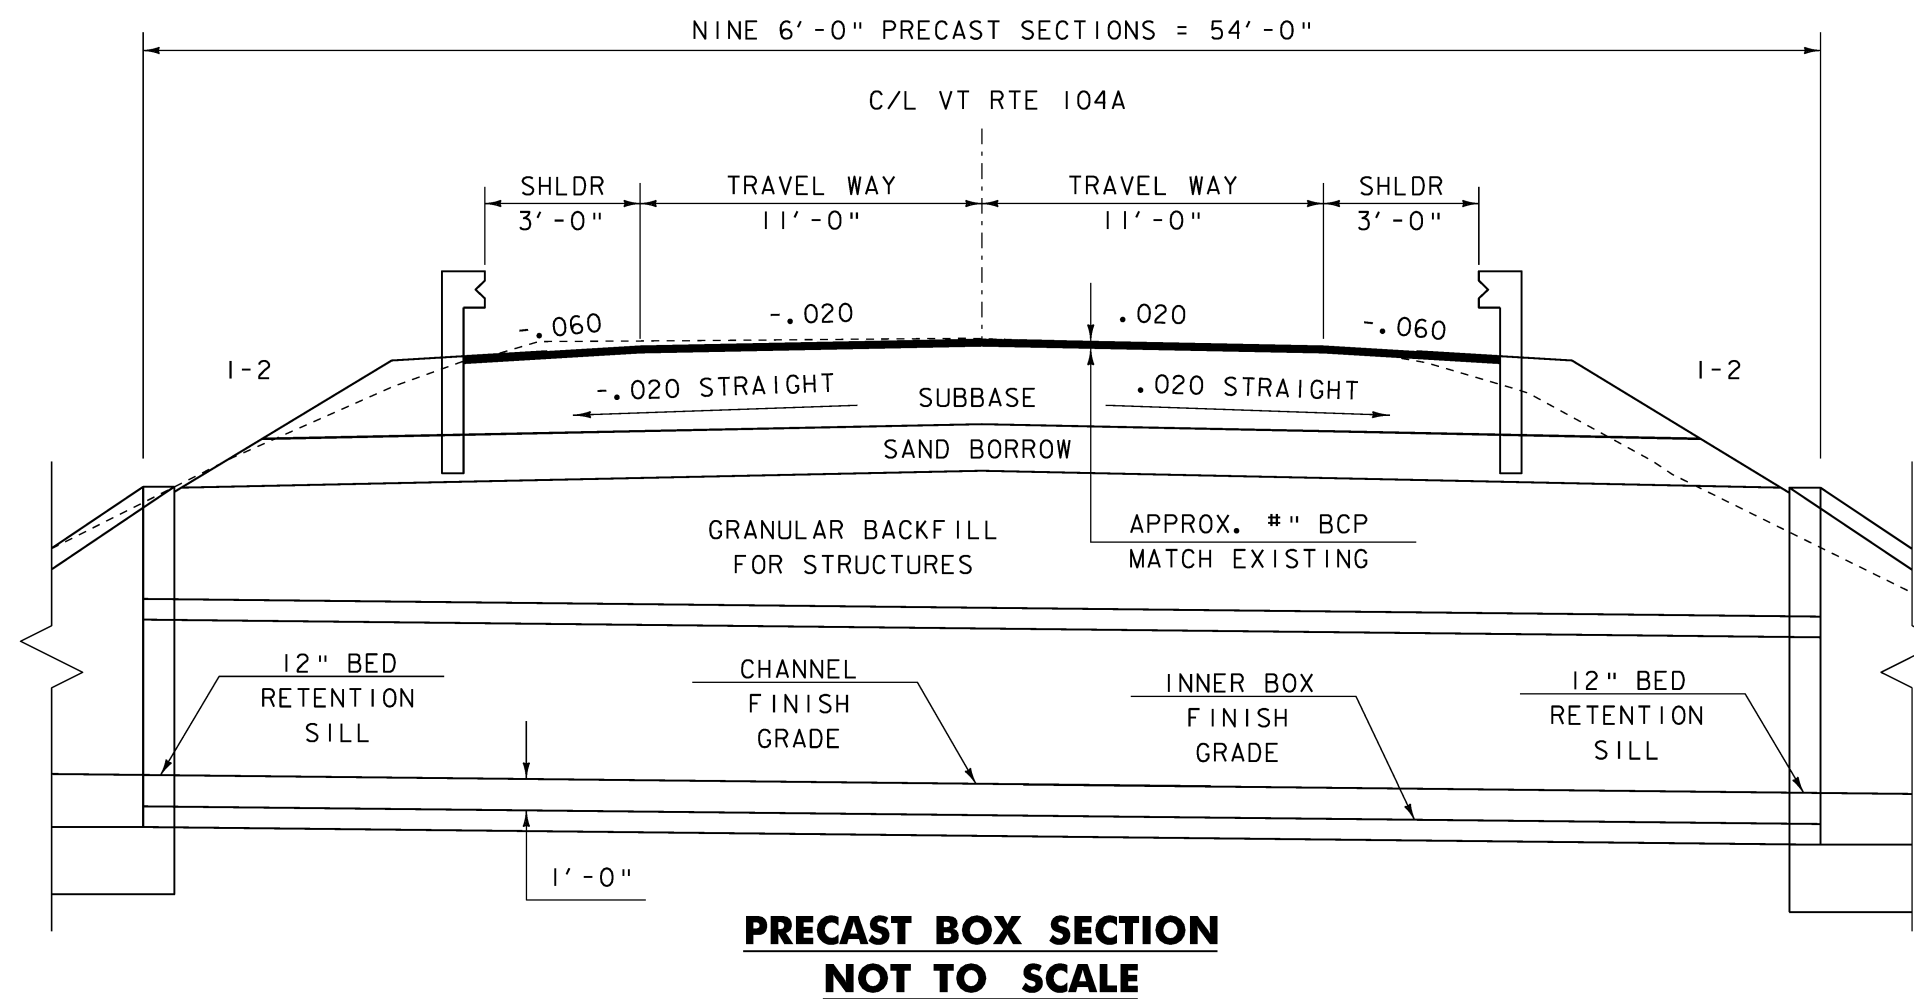

THICKNESS TOLERANCES		
PAVEMENT	1/4" +/-	TOTAL DEPTH
SUBBASE	1" +/-	TOTAL DEPTH
SAND	1" +/-	TOTAL DEPTH

PROJECT NAME:	FAIRFAX	PLOT DATE:	06-JUN-2011
PROJECT NUMBER:	STP SCRP (6)	DRAWN BY:	S. PALMER
FILE NAME:	r10b196_typ.dgn	CHECKED BY:	K. UPMAL
PROJECT LEADER:	K. UPMAL	TYPICAL SHEET	SHEET 2 OF 11
DESIGNED BY:	S. PALMER		