


TYPICAL ROADWAY SECTION
SCALE 3/8" = 1'-0"

MATERIAL TOLERANCES


SURFACE	
- PAVEMENT (TOTAL THICKNESS)	+/- 1/4"
- SUBBASE	+/- 1"

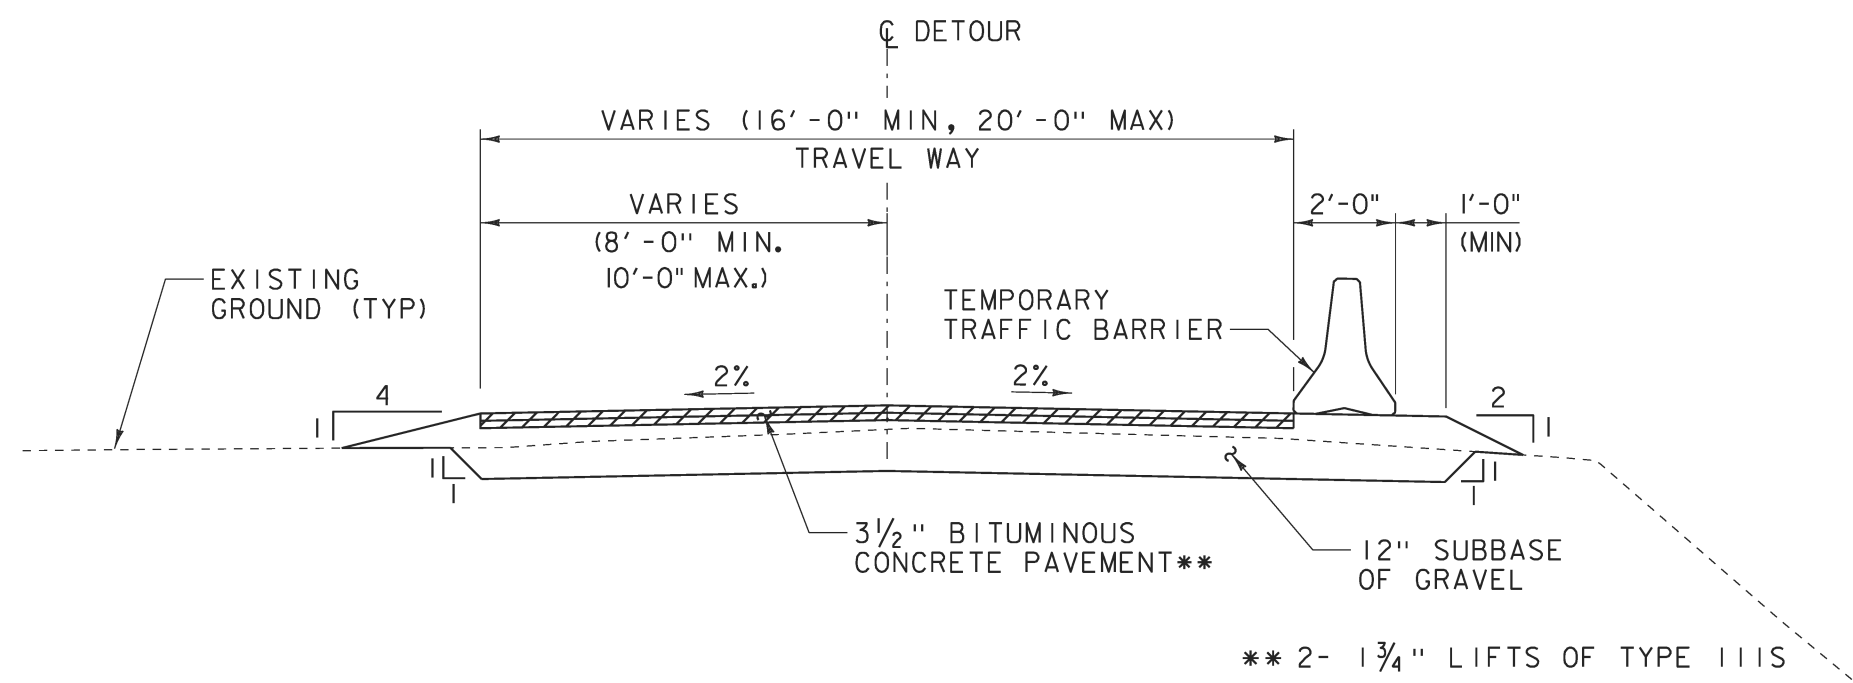

NOTE: ALL WORK ASSOCIATED WITH THE INSTALLATION AND REMOVAL OF THE DETOUR WILL BE INCLUDED IN THE UNIT PRICE BID FOR CONTRACT ITEM 528.10.

TYPICAL ONE-WAY DETOUR ROADWAY SECTION


SCALE 3/8" = 1'-0"

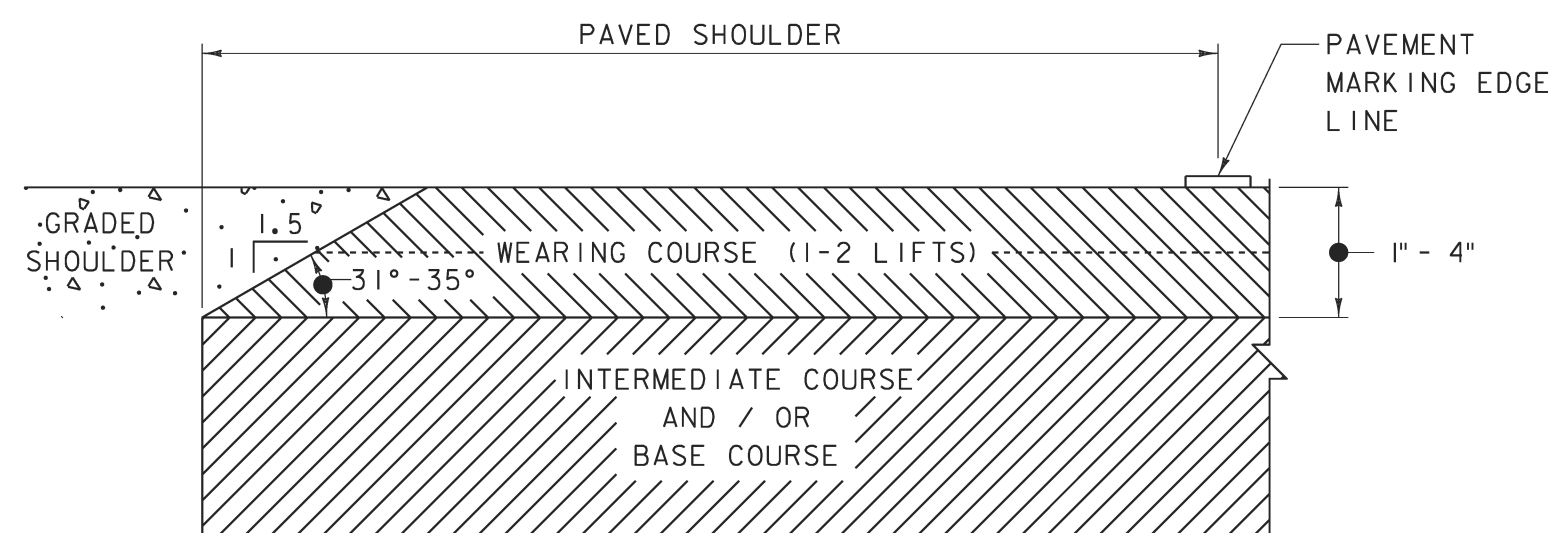

NOTE: COST FOR FORMING AND COMPACTING SAFETY EDGE SHALL BE INCIDENTAL TO ITEM 900.680, "SPECIAL PROVISION (BITUMINOUS CONCRETE PAVEMENT, SMALL QUANTITY)".

SAFETY EDGE DETAIL


NOT TO SCALE

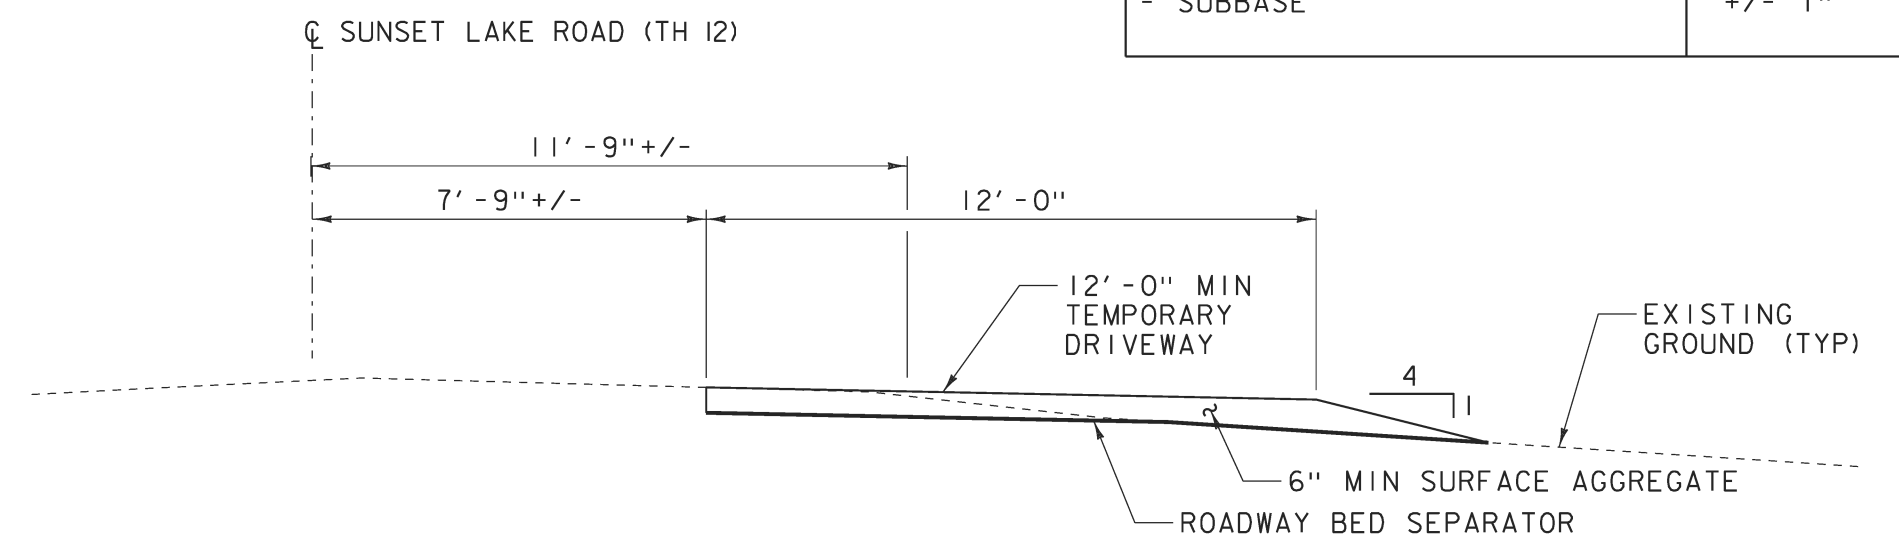

NOTE: ALL WORK ASSOCIATED WITH THE INSTALLATION AND REMOVAL OF THE TEMPORARY DRIVEWAY WILL BE INCLUDED IN THE UNIT PRICE BID FOR CONTRACT ITEM 528.10.

TYPICAL TEMPORARY DRIVEWAY SECTION

SCALE 3/8" = 1'-0"

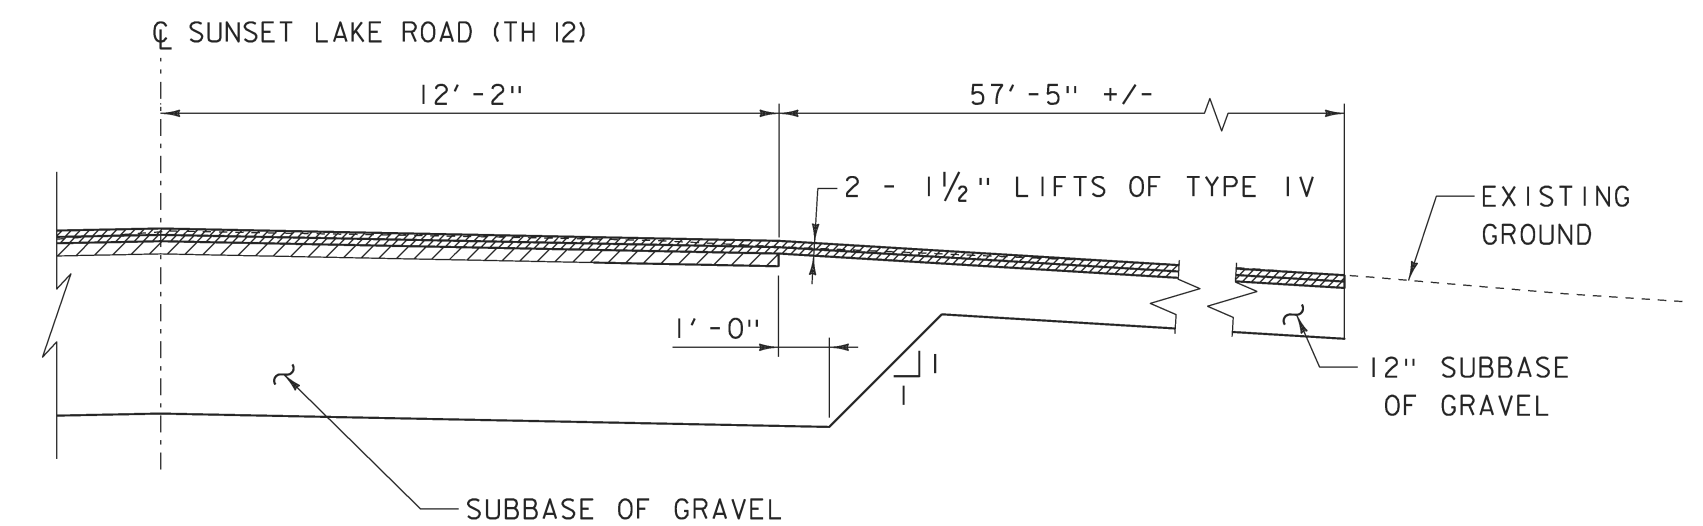

NOTE: SEE TYPICAL ROADWAY SECTION FOR INFORMATION NOT SHOWN.

TYPICAL DRIVEWAY SECTION

SCALE 3/8" = 1'-0"

PROJECT NAME: BRATTLEBORO
PROJECT NUMBER: BRO 1442(35)

FILE NAME: r10j062.typ.dgn
PROJECT LEADER: M. CHANETTE
DESIGNED BY: VHB
TYPICAL SHEET

PLOT DATE: 26-FEB-2013
DRAWN BY: VHB
CHECKED BY: VHB
SHEET 6 OF 15