


HALLADAY BROOK

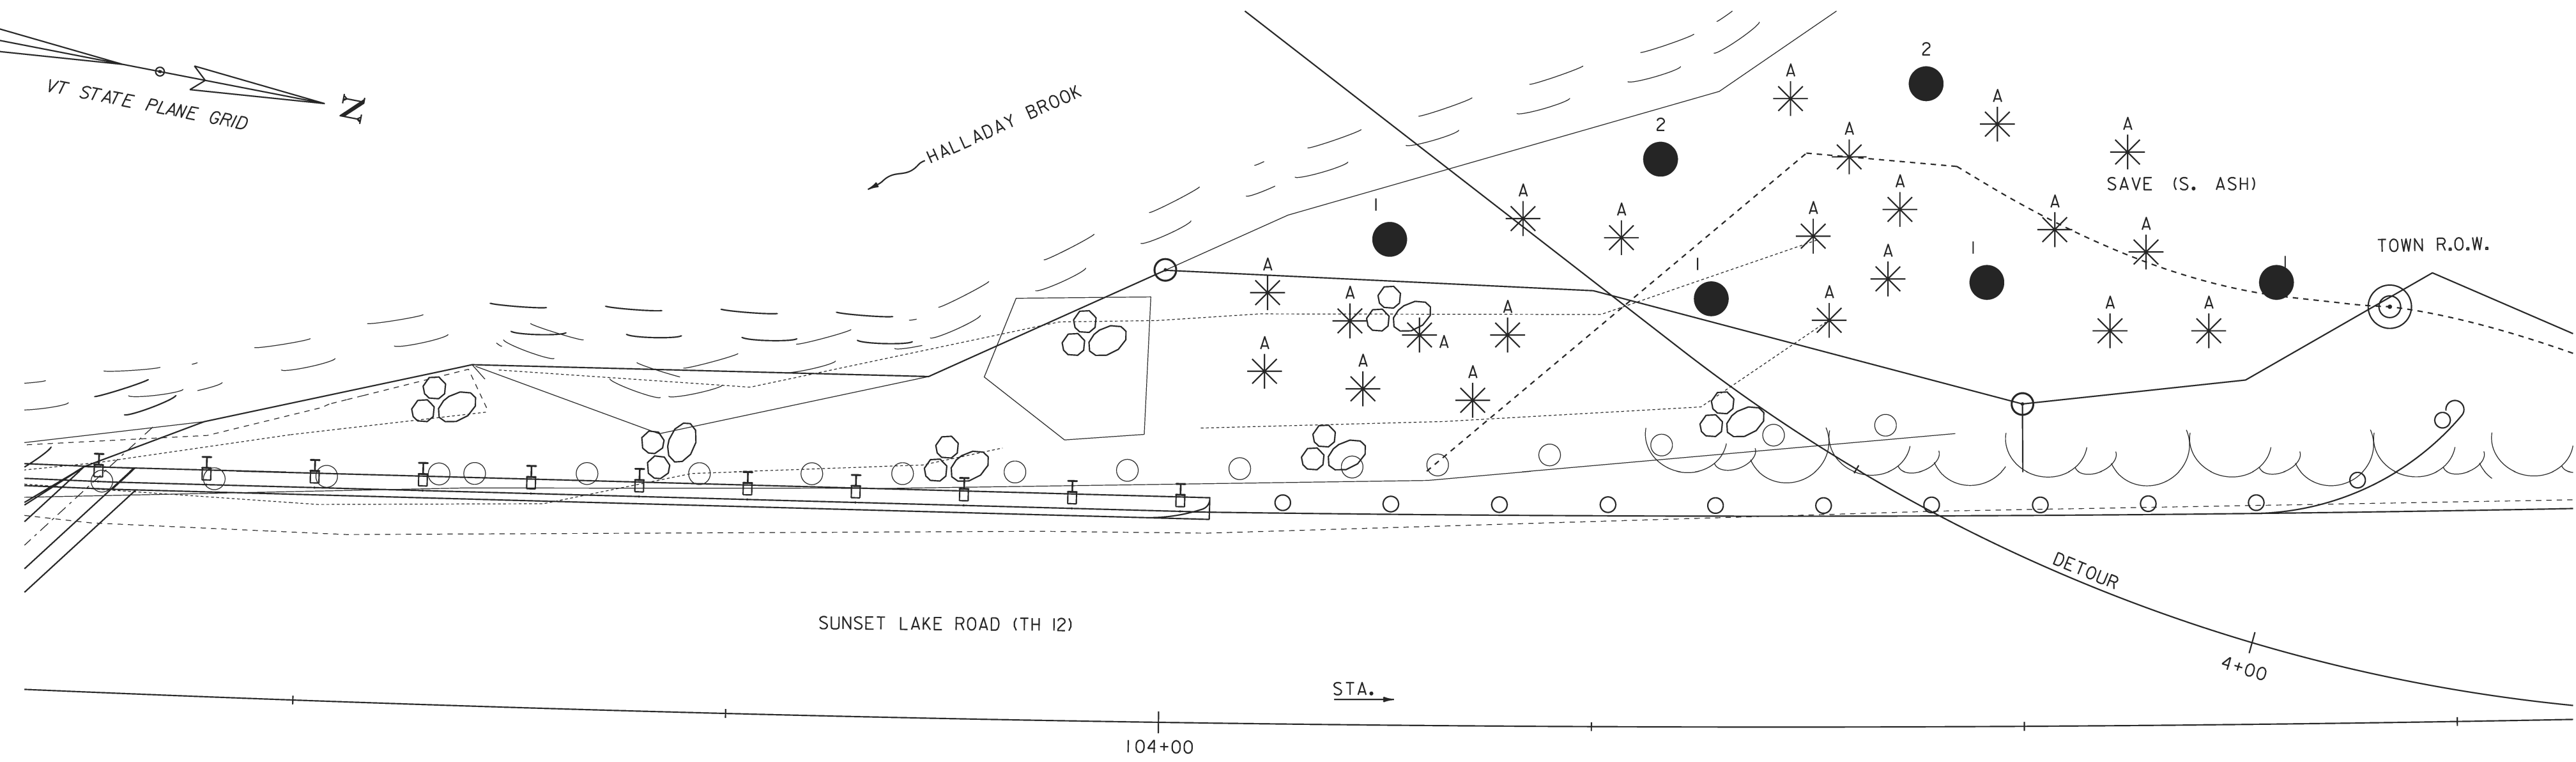

Trees				
Planting Plan Code	Common Name	Scientific Name	Total Number of Trees	Planting Stock Size
1	Red Maple	<i>Acer rubrum</i>	4	2.5"-3" (dia)
2	Silver Maple	<i>Acer saccharinum</i>	2	2"-2.5" (dia)


☐ - TOTAL NUMBER OF TREES IN PLANTING AREA 2

Shrubs				
Planting Plan Code	Common Name	Scientific Name	Total Number of Shrubs	Size of Stock (Height)
A	Red-Osier Dogwood	<i>Cornus Sericea</i>	21	36"-48"

☐☐ - TOTAL NUMBER OF SHRUBS IN PLANTING AREA 2

LEGEND

- - TREE
- * - SHRUB

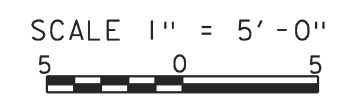

PROJECT NAME: BRATTLEBORO	PLOT DATE: 19-JUL-2013
PROJECT NUMBER: BRO 1442(35)	DRAWN BY: VHB
FILE NAME: r10j062_land3.dgn	CHECKED BY: VHB
PROJECT LEADER: M. CHANETTE	SHEET 13 OF 15
DESIGNED BY: VHB	
PLANTING AREA 2 PLAN & SCHEDULE	