


PLAN

SCALE 1" = 10'-0"

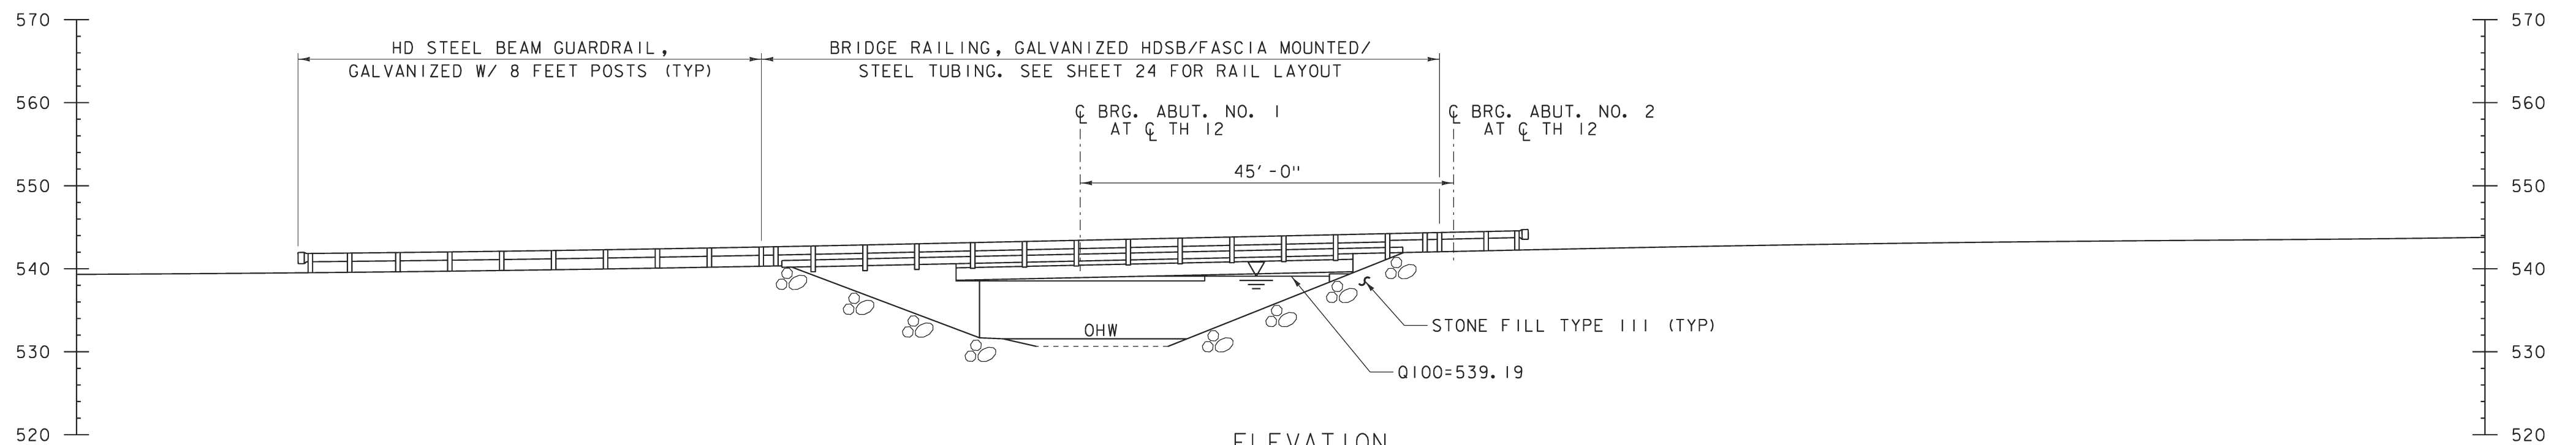

ELEVATION

SCALE 1" = 10'-0"



PROJECT NAME: BRATTLEBORO	PLOT DATE: 26-FEB-2013
PROJECT NUMBER: BRO 1442(35)	DRAWN BY: VHB
FILE NAME: r10j062.pe.dgn	CHECKED BY: VHB
PROJECT LEADER: M. CHANETTE	SHEET 14 OF 15
DESIGNED BY: VHB	
PLAN & ELEVATION	