


# STATE OF VERMONT AGENCY OF TRANSPORTATION



## PROPOSED IMPROVEMENT TOWN OF FLETCHER COUNTY OF FRANKLIN VT ROUTE 108 MINOR ARTERIAL

*R.O.W. PLANS*

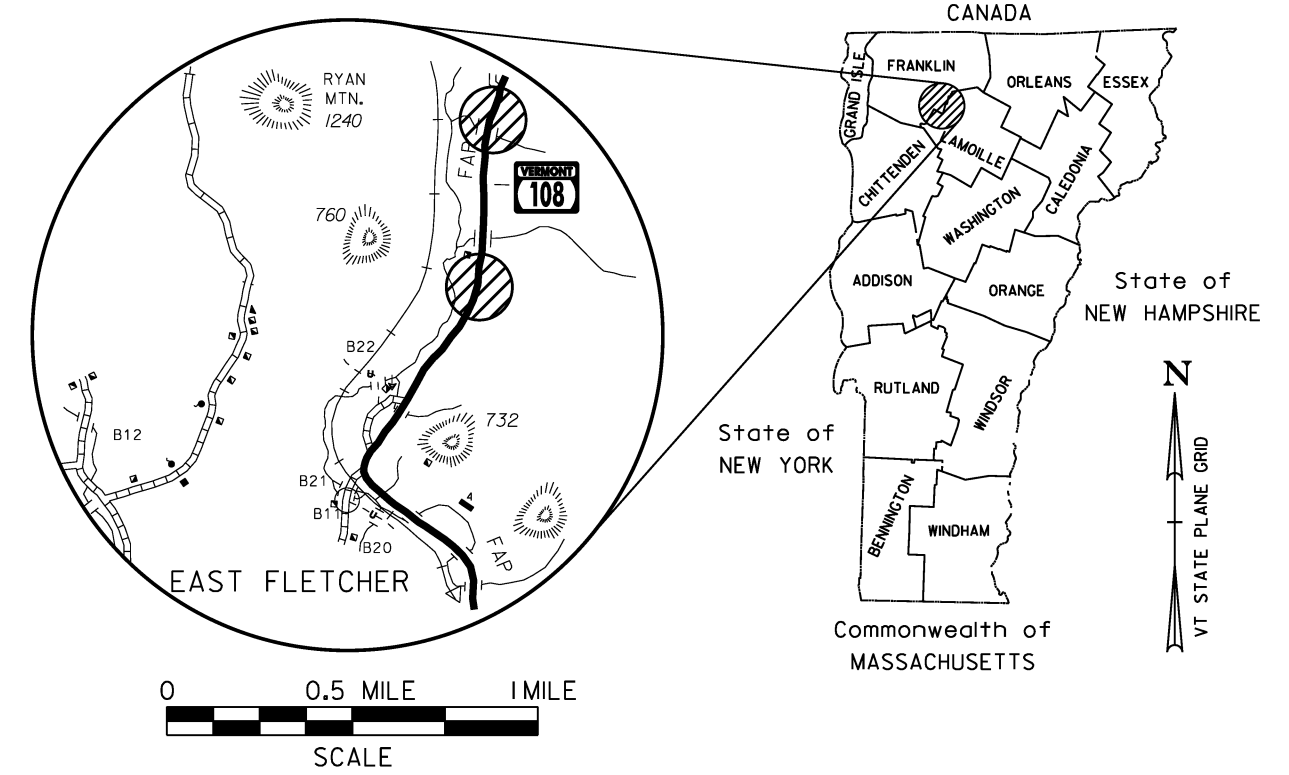

SITE 1 BEGINNING IN THE TOWN OF FLETCHER ON VT ROUTE 108 AT STA. 78+50.67 (MM 1.487) AND EXTENDING NORTHERLY FOR A DISTANCE OF 238.66 FEET (0.045 MILES) TO STA. 80+89.33 (MM 1.532).

SITE 2 BEGINNING IN THE TOWN OF FLETCHER ON VT ROUTE 108 AT STA. 118+86.00 (MM 2.251) AND EXTENDING NORTHERLY FOR A DISTANCE OF 196.33 FEET (0.037 MILES) TO STA. 120+82.33 (MM 2.288).

TOWN OF FLETCHER VT ROUTE 108	LENGTH (FEET)	LENGTH (MILES)
SITE 1: STA. 78+50.67 TO 80+89.33 (MM 1.487 TO 1.532)	238.66	0.045
SITE 2: STA. 118+86.00 TO 120+82.33 (MM 2.251 TO 2.288)	196.33	0.037
<b>TOTAL LENGTH OF PROJECT:</b>	<b>434.99</b>	<b>0.082</b>
<b>TOTAL LENGTH OF ROADWAY:</b>	<b>434.99</b>	<b>0.082</b>

WORK TO BE PERFORMED UNDER THIS PROJECT INCLUDES FULL DEPTH RECONSTRUCTION OF SUBBASE AND PAVEMENT, SLOPE REPAIR, CULVERT REPLACEMENT, GUARDRAIL AND OTHER RELATED HIGHWAY ITEMS.


ALL DRIVES AS INDICATED ON PLANS ARE SUBJECT TO PERMITS PURSUANT TO TITLE 19 V.S.A. § 1111.

### CONVENTIONAL SYMBOLS

COUNTY LINE	
TOWN LINE	
LIMITS OF ACCESS	
POINT OF ACCESS	
FENCE LINE	
STONE WALL	
TRAVELED WAY	
GUARDRAIL	
RAILROAD	
SURVEY LINE	
CULVERT	
UTILITY POLE	
TREES	
CONTROL OF ACCESS	
PROPERTY LINE	
R.O.W. TAKING LINE	
SLOPE RIGHTS	
TOP OF CUT	
TOE OF SLOPE	

SURVEYED BY : VTRANS  
SURVEYED DATE : 2011

DATUM  
VERTICAL NAVD88  
HORIZONTAL NAD83 (2007)

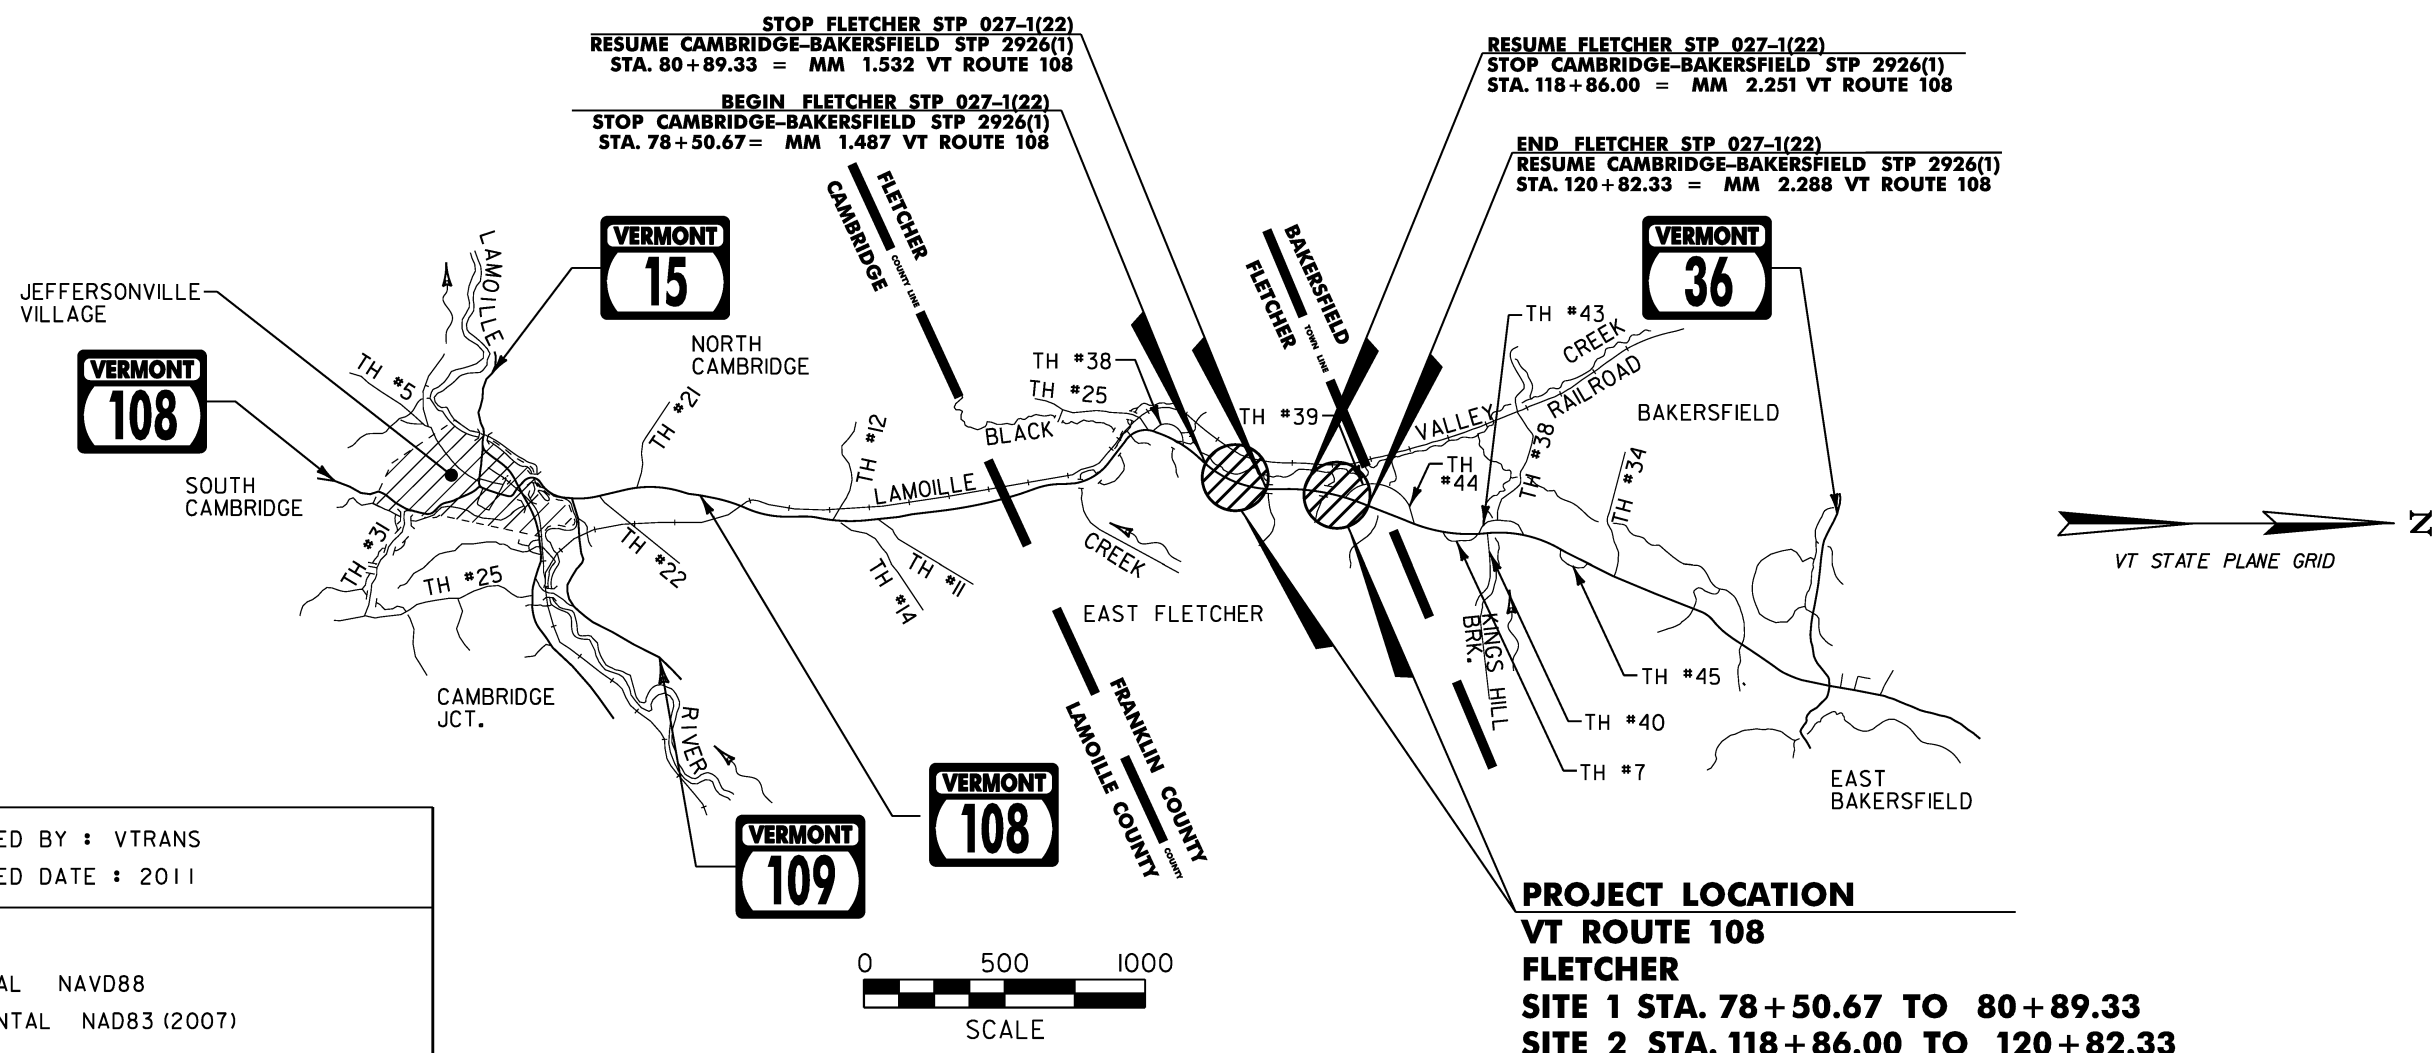

THESE PLANS ARE SUBJECT TO SUCH ENGINEERING CHANGES AS MAY BE REQUIRED BY THE FEDERAL HIGHWAY ADMINISTRATION OR THE DIRECTOR OF PROGRAM DEVELOPMENT.  
CONSTRUCTION IS TO BE CARRIED ON IN ACCORDANCE WITH THESE PLANS AND THE STANDARD SPECIFICATIONS FOR CONSTRUCTION DATED 2011, AS APPROVED BY THE FEDERAL HIGHWAY ADMINISTRATION ON JULY 20, 2011 FOR USE ON THIS PROJECT, INCLUDING ALL SUBSEQUENT REVISIONS AND SUCH REVISED SPECIFICATIONS AND SPECIAL PROVISIONS AS ARE INCORPORATED IN THESE PLANS.

APPROVED RICHARD TETREault DATE 08-01-12  
*Director of Program Development*

APPROVED ROBERT M. WHITE DATE 08-01-12  
*Chief of Right of Way*

**FLETCHER  
STP 027-1(22)**

ROW SHEET 1 OF 6 SHEETS