
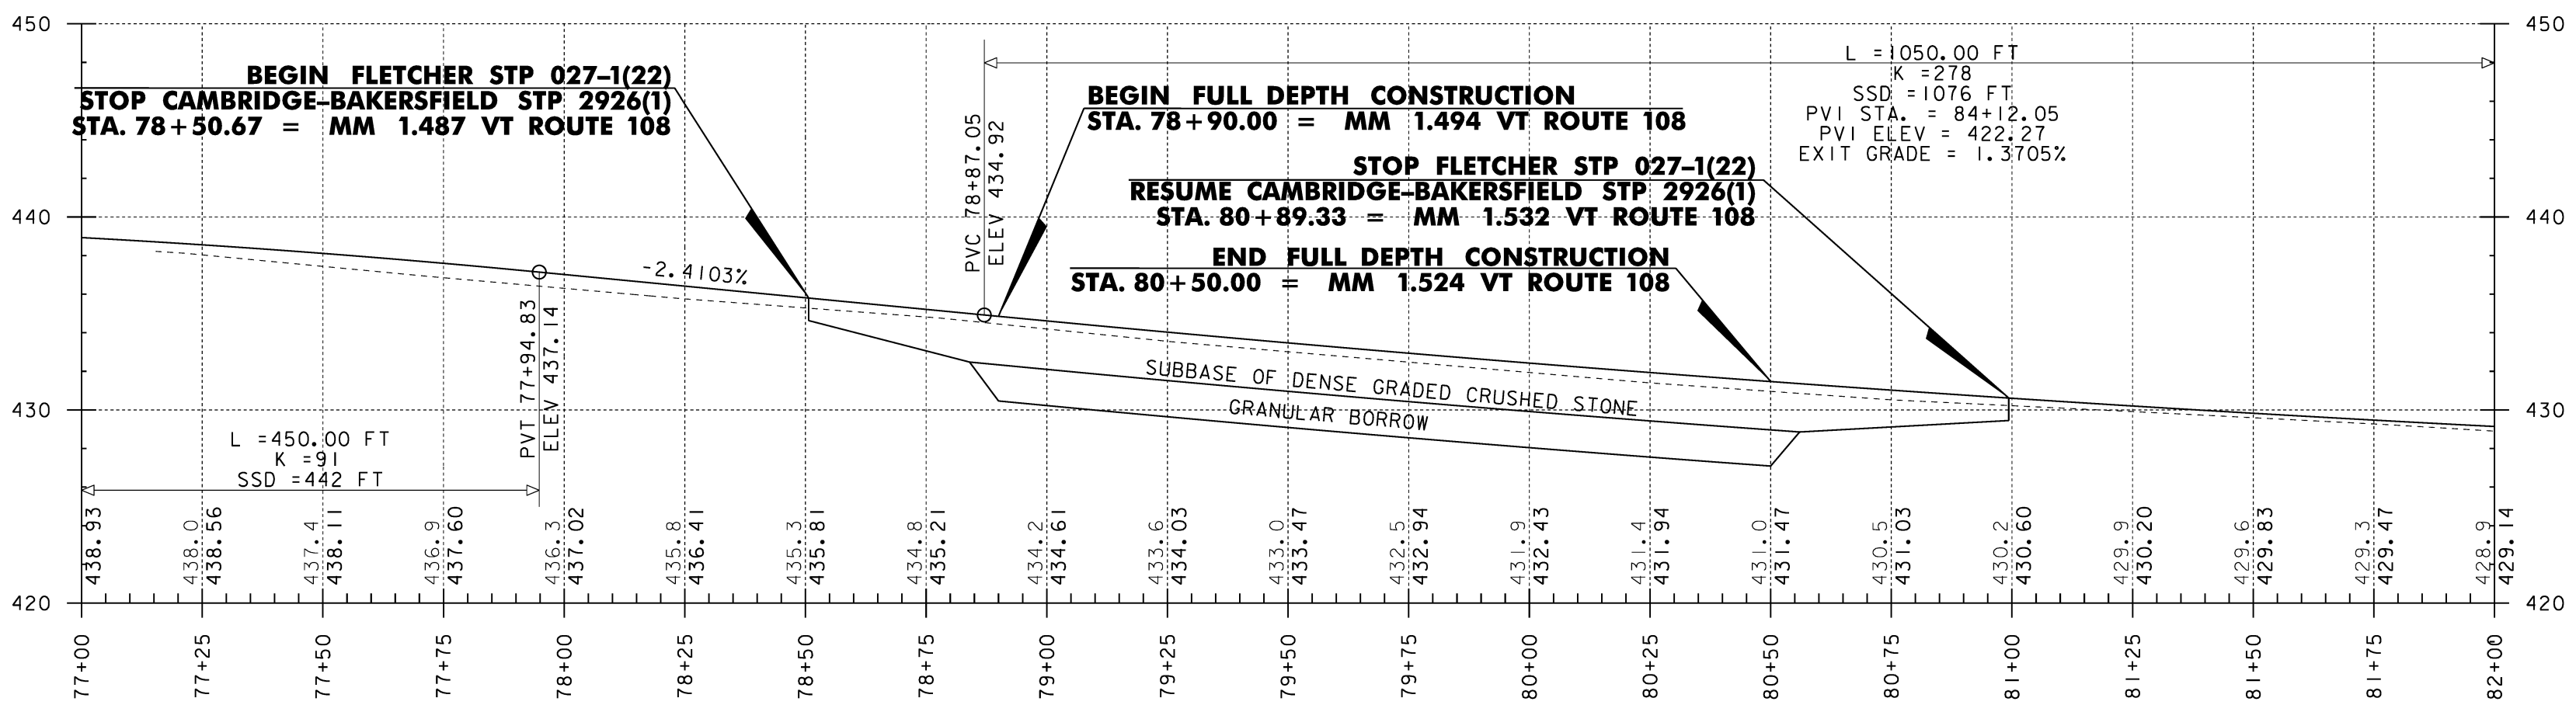
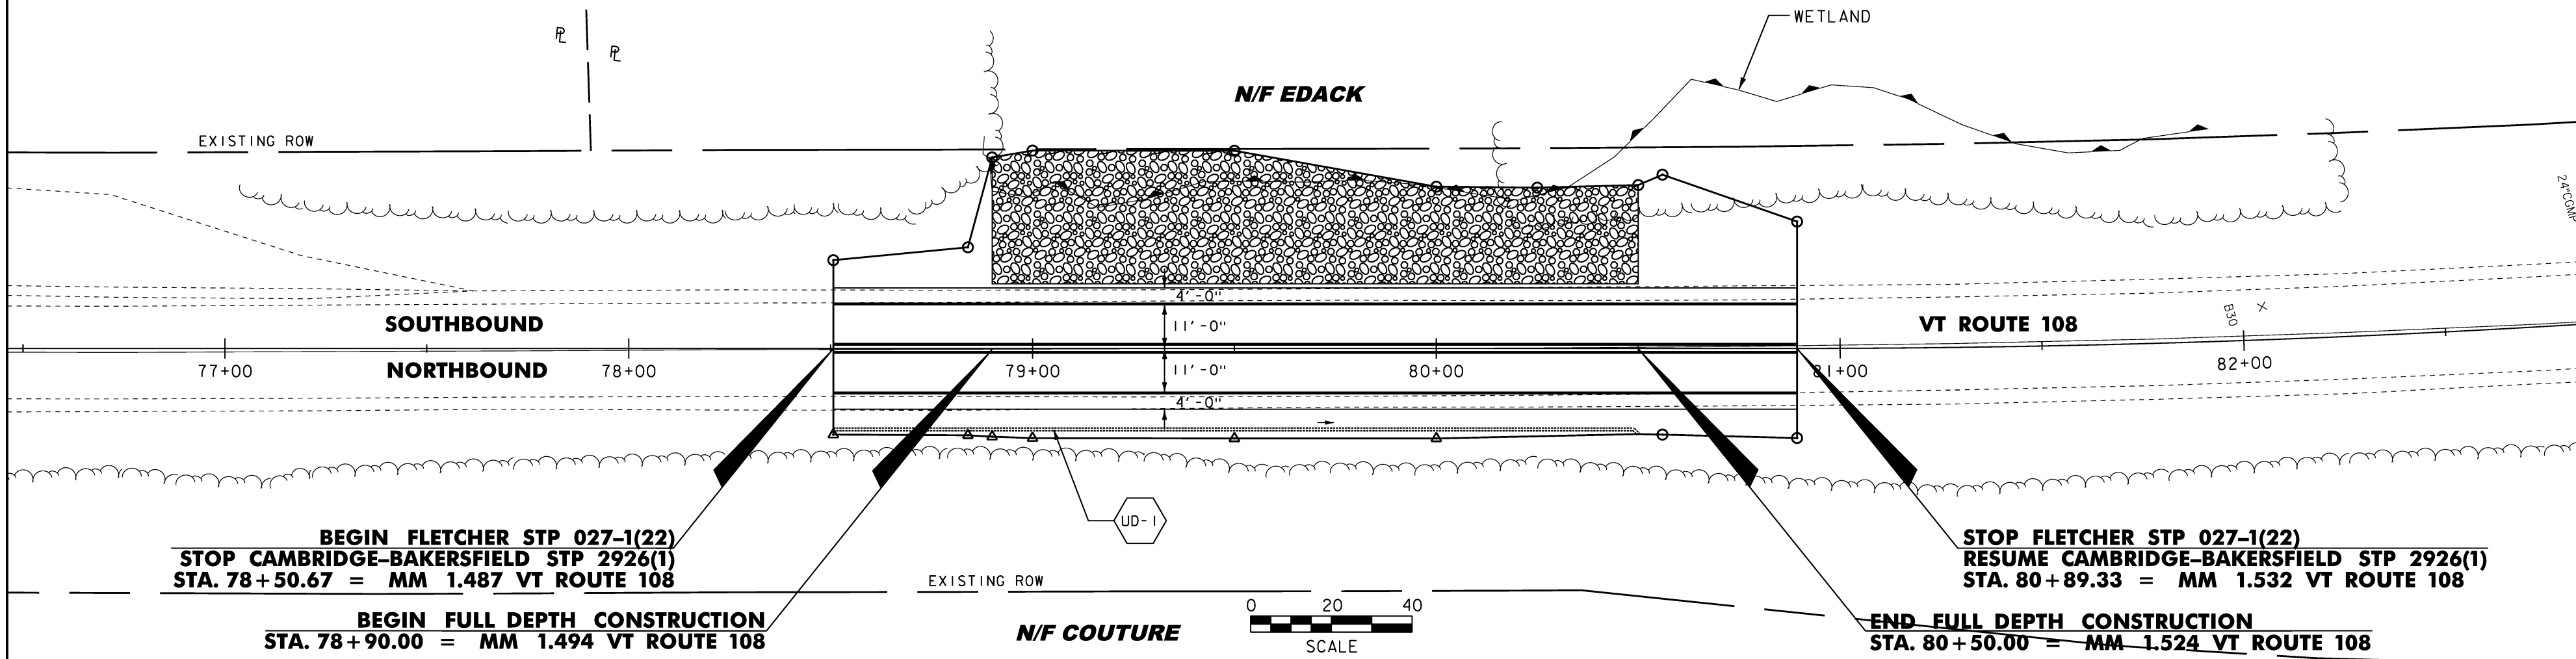



646.400 DURABLE 4 INCH WHITE LINE  
 STA. 78+50.67, LT. - STA. 80+89.33, LT.  
 STA. 78+50.67, RT. - STA. 80+89.33, RT.  
 646.410 DURABLE 4 INCH YELLOW LINE  
 STA. 78+50.67, CL. - STA. 80+89.33, CL. (DOUBLE)

UD-1 STA. 78+50.67, RT. - STA. 80+50.00, RT.  
 CONSTRUCT 6" x 200' UNDERDRAIN  
 CONNECT TO UNDERDRAIN CONSTRUCTED UNDER  
 STP 2926 (1) AT 78+50.67, RT.

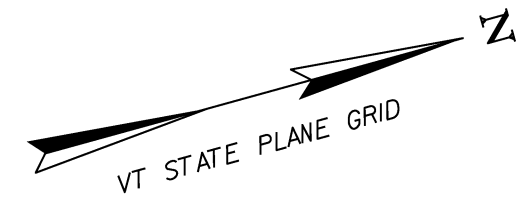

LINES SHOWN ON THIS PLAN AS EXISTING  
 PROPERTY LINES P/L ARE BELIEVED TO  
 BE ACCURATE BUT SHOULD NOT BE RELIED  
 UPON FOR PURPOSES UNRELATED TO THE  
 STATE OF VERMONT'S ACQUISITION OF LAND  
 AND RIGHTS FOR THIS PROJECT.

**FOR R.O.W.  
 USE ONLY**

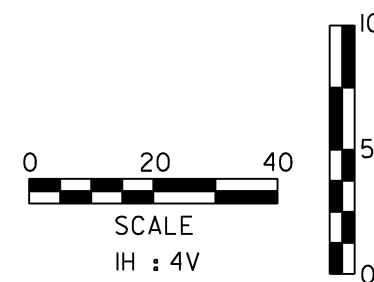

PROJECT NAME: FLETCHER  
 PROJECT NUMBER: STP 027-1(22)

FILE NAME: r1lb064.lay1.dgn  
 PROJECT LEADER: K. ROBIE  
 DESIGNED BY: STANTEC

PLOT DATE: 01-AUG-2012  
 DRAWN BY: J. BLANCHARD  
 CHECKED BY: H. PETROVS  
 SHEET 3 OF 6