
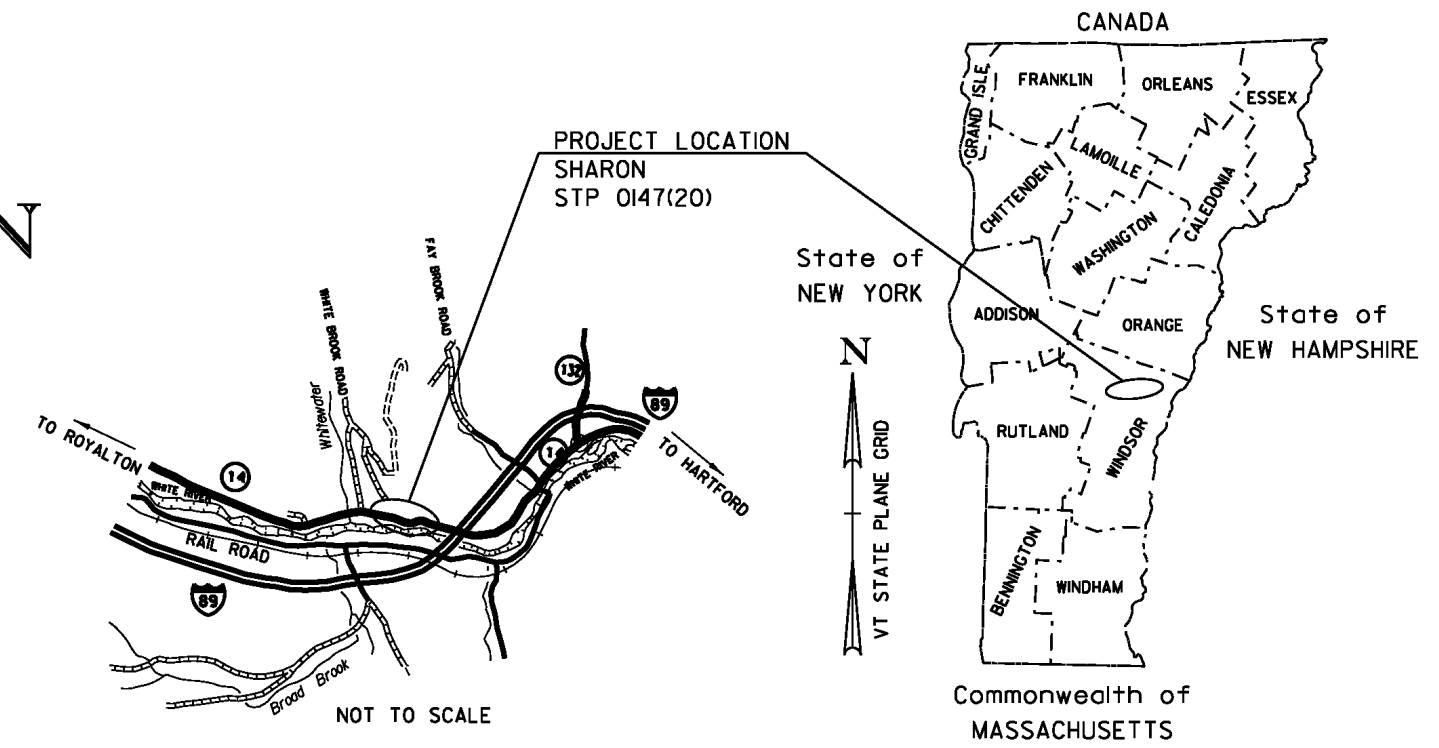


Original Drawing – Ink on Polymer meeting the requirements of 27 V.S.A. § 1403

THE FOLLOWING ROW PLAN SHEETS PERTAIN DIRECTLY TO THE ACQUISITION OF LAND AND RIGHTS NECESSARY TO CONSTRUCT THIS TRANSPORTATION PROJECT. SHEETS REGARDING SPECIFIC CONSTRUCTION DETAILS ARE NOT INCLUDED IN THIS RECORDED SET

STATE OF VERMONT AGENCY OF TRANSPORTATION

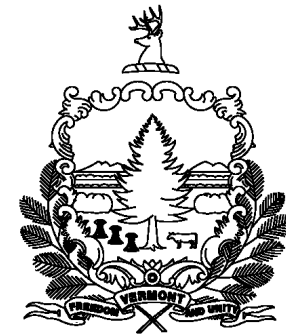

R.O.W. PLANS


PROPOSED IMPROVEMENT TOWN OF SHARON COUNTY OF WINDSOR VT ROUTE 14 - MAJOR COLLECTOR

PROJECT LOCATION: BEGINNING IN THE TOWN OF SHARON ON VT ROUTE 14 AT MM 6.108 (STA. 322+50.00) EXTENDING NORTHERLY 0.388 MILES (2050 FT) TO MM 6.496 (STA. 343+00.00).

STATION TO STATION DATA	LENGTH	
	(FEET)	(MILES)
STA. 322+50.00 TO STA. 343+00.00 (MM 6.108 TO MM 6.496)	2050.00	0.388

TOTAL ROADWAY LENGTH =	2050.00	0.388
TOTAL PROJECT LENGTH =	2050.00	0.388
LENGTH OF ROW PROJECT =	1952.37	0.370


PROJECT DESCRIPTION: WORK TO BE PERFORMED UNDER THIS PROJECT INCLUDES ROADWAY RECONSTRUCTION, SLOPE STABILIZATION, RAISING A SECTION OF THE VERTICAL ALIGNMENT, CORRECTING SUPERELEVATION DEFICIENCIES, RESURFACING WITH BASE AND WEARING COURSES, NEW PAVEMENT MARKINGS, GUARDRAIL IMPROVEMENTS, DRAINAGE IMPROVEMENTS AND OTHER RELATED HIGHWAY ITEMS.

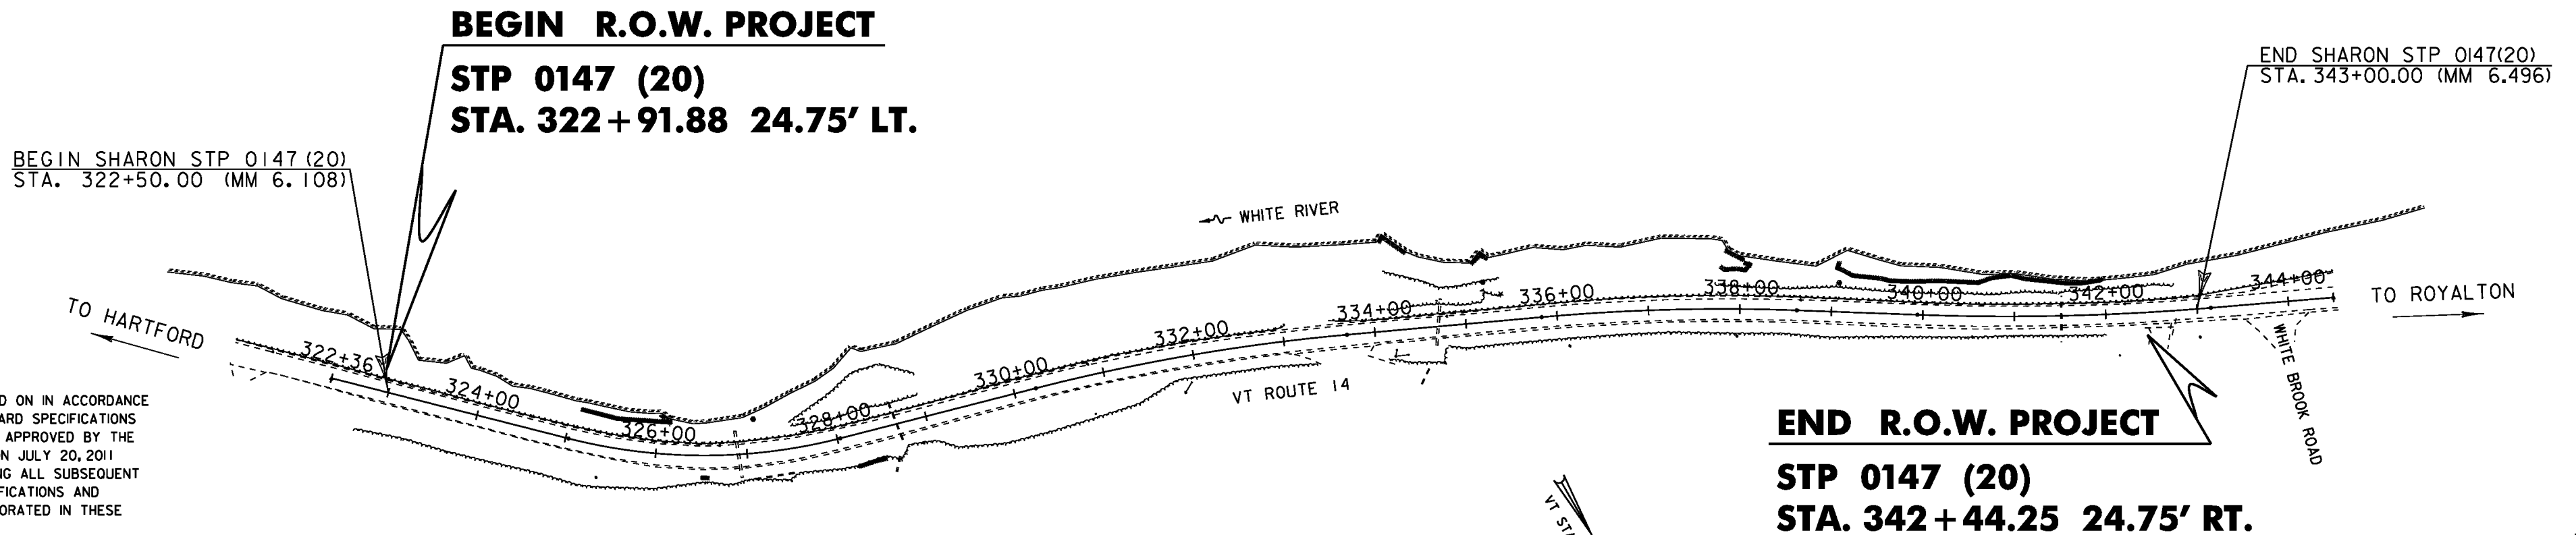

CONSTRUCTION IS TO BE CARRIED ON IN ACCORDANCE WITH THESE PLANS AND THE STANDARD SPECIFICATIONS FOR CONSTRUCTION DATED 2011, AS APPROVED BY THE FEDERAL HIGHWAY ADMINISTRATION ON JULY 20, 2011 FOR USE ON THIS PROJECT, INCLUDING ALL SUBSEQUENT REVISIONS AND SUCH REVISED SPECIFICATIONS AND SPECIAL PROVISIONS AS ARE INCORPORATED IN THESE PLANS.

QUALITY ASSURANCE PROGRAM : LEVEL 2	
SURVEYED BY :	DUBOIS & KING
SURVEYED DATE :	JANUARY, 2013
DATUM	
VERTICAL	NAVD 88
HORIZONTAL	NAD 83 (2011)

ALL DRIVES AS INDICATED ON PLANS ARE SUBJECT TO PERMITS PURSUANT TO TITLE 19 SECTION IIII, V.S.A.

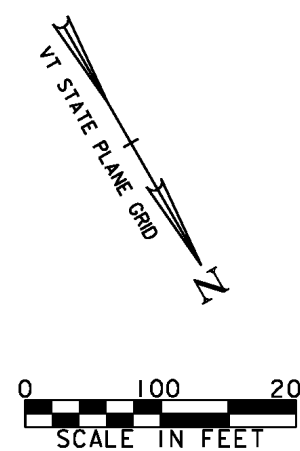

END R.O.W. PROJECT
STP 0147 (20)
STA. 342+44.25 24.75' RT.

CHIEF OF RIGHT OF WAY	
APPROVED <i>Robert M. White</i>	DATE <i>9-10-14</i>
PROJECT MANAGER : PAUL LIBBY	
PROJECT NAME : SHARON	
PROJECT NUMBER : STP 0147 (20)	
SHEET 1 OF 17 SHEETS	

FINAL PLANS - 8/15/14

12c410