



STATION 1 215.00
 END PROJECT NH 2000(18)

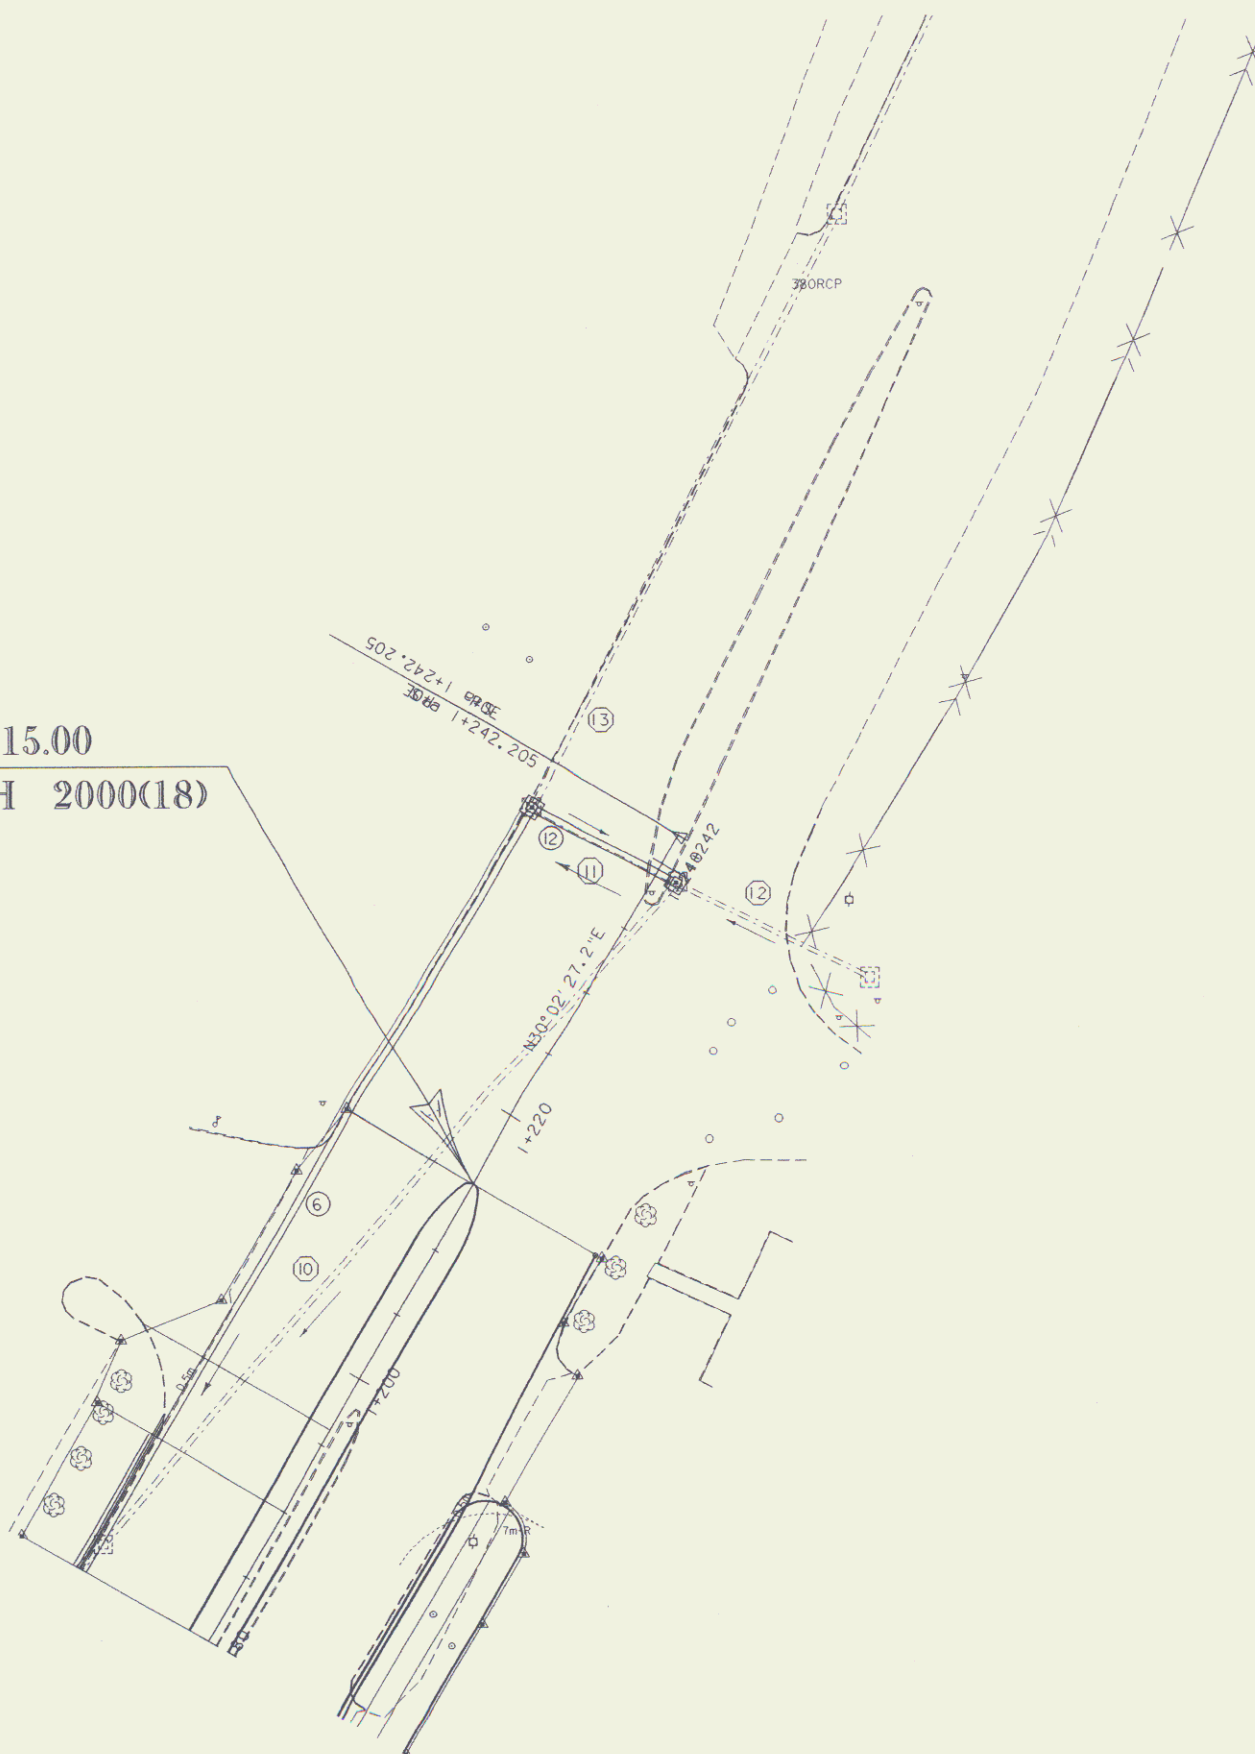

- EXISTING DRAINAGE
- ⑩ U.S. 5 1+182.6 LT ~ 1+239.45 RT
 REMOVE EXISTING 375 mm RCP & DI
 - ⑪ U.S. 5 1+238.8 LT ~ 1+239.4 RT
 REMOVE EXISTING 300 mm RCP & DI
 - ⑫ U.S. 5 1+239.6 RT ~ 1+240.0 RT
 RETAIN EXISTING 300 mm RCP & DI
 - ⑬ U.S. 5 1+239.2 LT
 RETAIN EXISTING 375 mm RCP & DI

FEB 21 2001

LAYOUT--EXISTING & NEW DRAINAGE

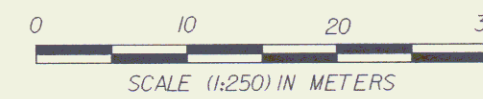

PROJECT: BRATTLEBORO	PROJECT NO. : NH 2000(18)
DESIGN FILE NAME: /prop/93d9/r/d9/zz.dgn	PLOT DATE: 30-SEP-1997
IPARM FILE NAME: d9d3.i	SURVEY DATE:
SURVEYED BY:	DRAWN BY: SQUAD C
SQUAD LEADER: MENARD	
R. O. W. SHEET 7 OF 14 SHEETS	