



NOTE: WING WALL INFORMATION  
 WW #1 HP 575.0 EL. LP 564.0 EL.  
 WW #2 HP 575.0 EL. LP 566.0 EL.  
 WW #3 HP 573.0 EL. LP 564.0 EL.  
 WW #4 HP 573.0 EL. LP 564.0 EL.

PLAN  
 SCALE: 1" = 20'

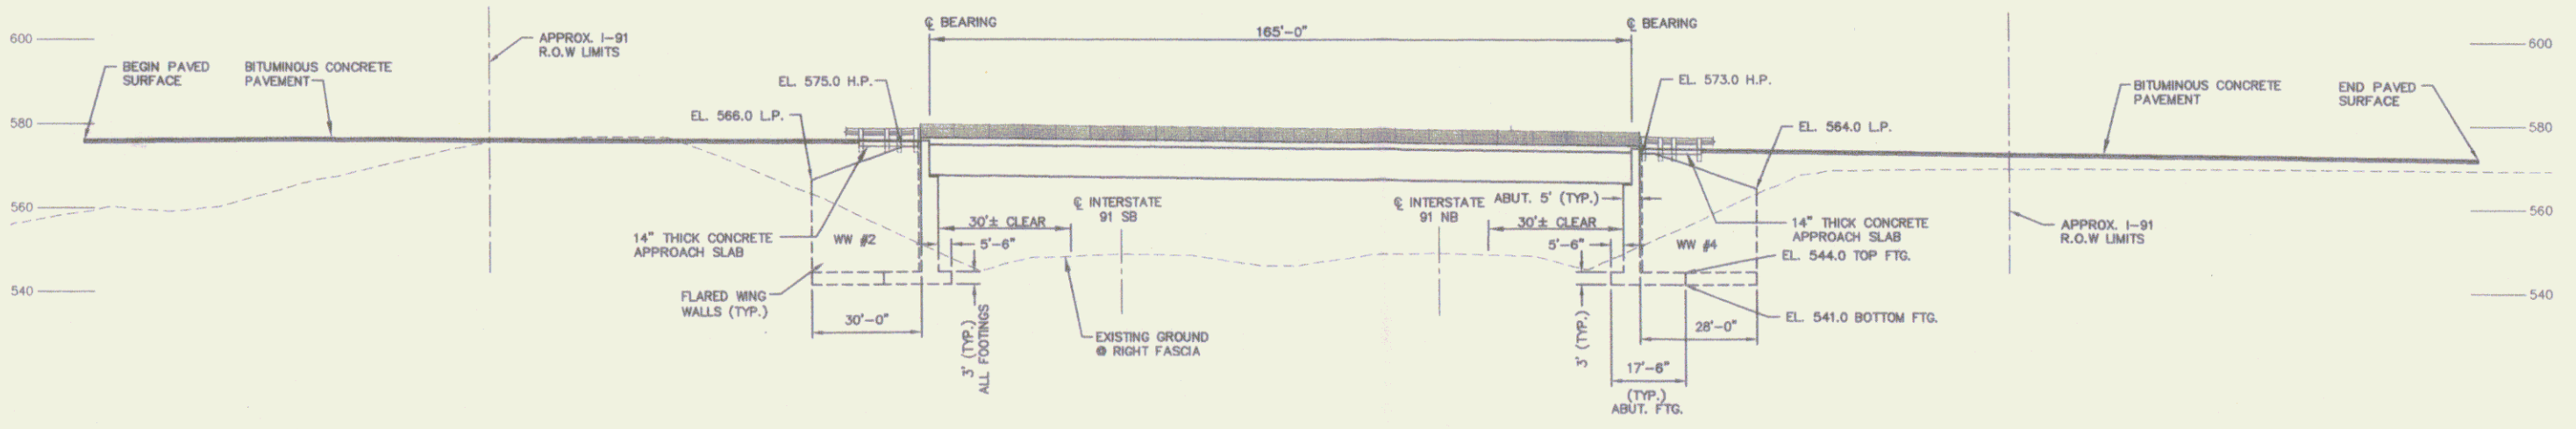

NOTES.  
 1. NETC BRIDGE RAIL WITH SNOW FENCE PER BR 3-97.

ELEVATION  
 SCALE: 1" = 20' HORIZ.  
 1" = 20' VERT.

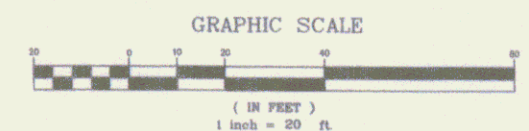

Dufresne-Henry  
 1000 Schenck Street  
 Vermont, VT 05401  
 Tel: 802-886-2211 Fax: 802-886-2288 www.dhinc.com

Rev.	Date	By	Description
1			NOTATIONS/WING WALLS
2			
3			
4			
5			
6			
7			
8			
9			
10			

GREATER UPPER VALLEY SOLID WASTE MANAGEMENT DISTRICT  
 PROPOSED ACCESS ROAD  
**BRIDGE PLAN AND ELEVATION  
 OVER INTERSTATE 91**

VERMONT  
 WASHINGTON

Project No.	2002015
Proj. Manager	R.L. BROWN
Proj. Designer	G.A. BOULE
Drawn By	B.V. DEBROSIA/J.P.
Checked By	
Scale	1" = 20'
Approved	
Date	JANUARY 2002

**C7**

Sheet **7** of **7**