
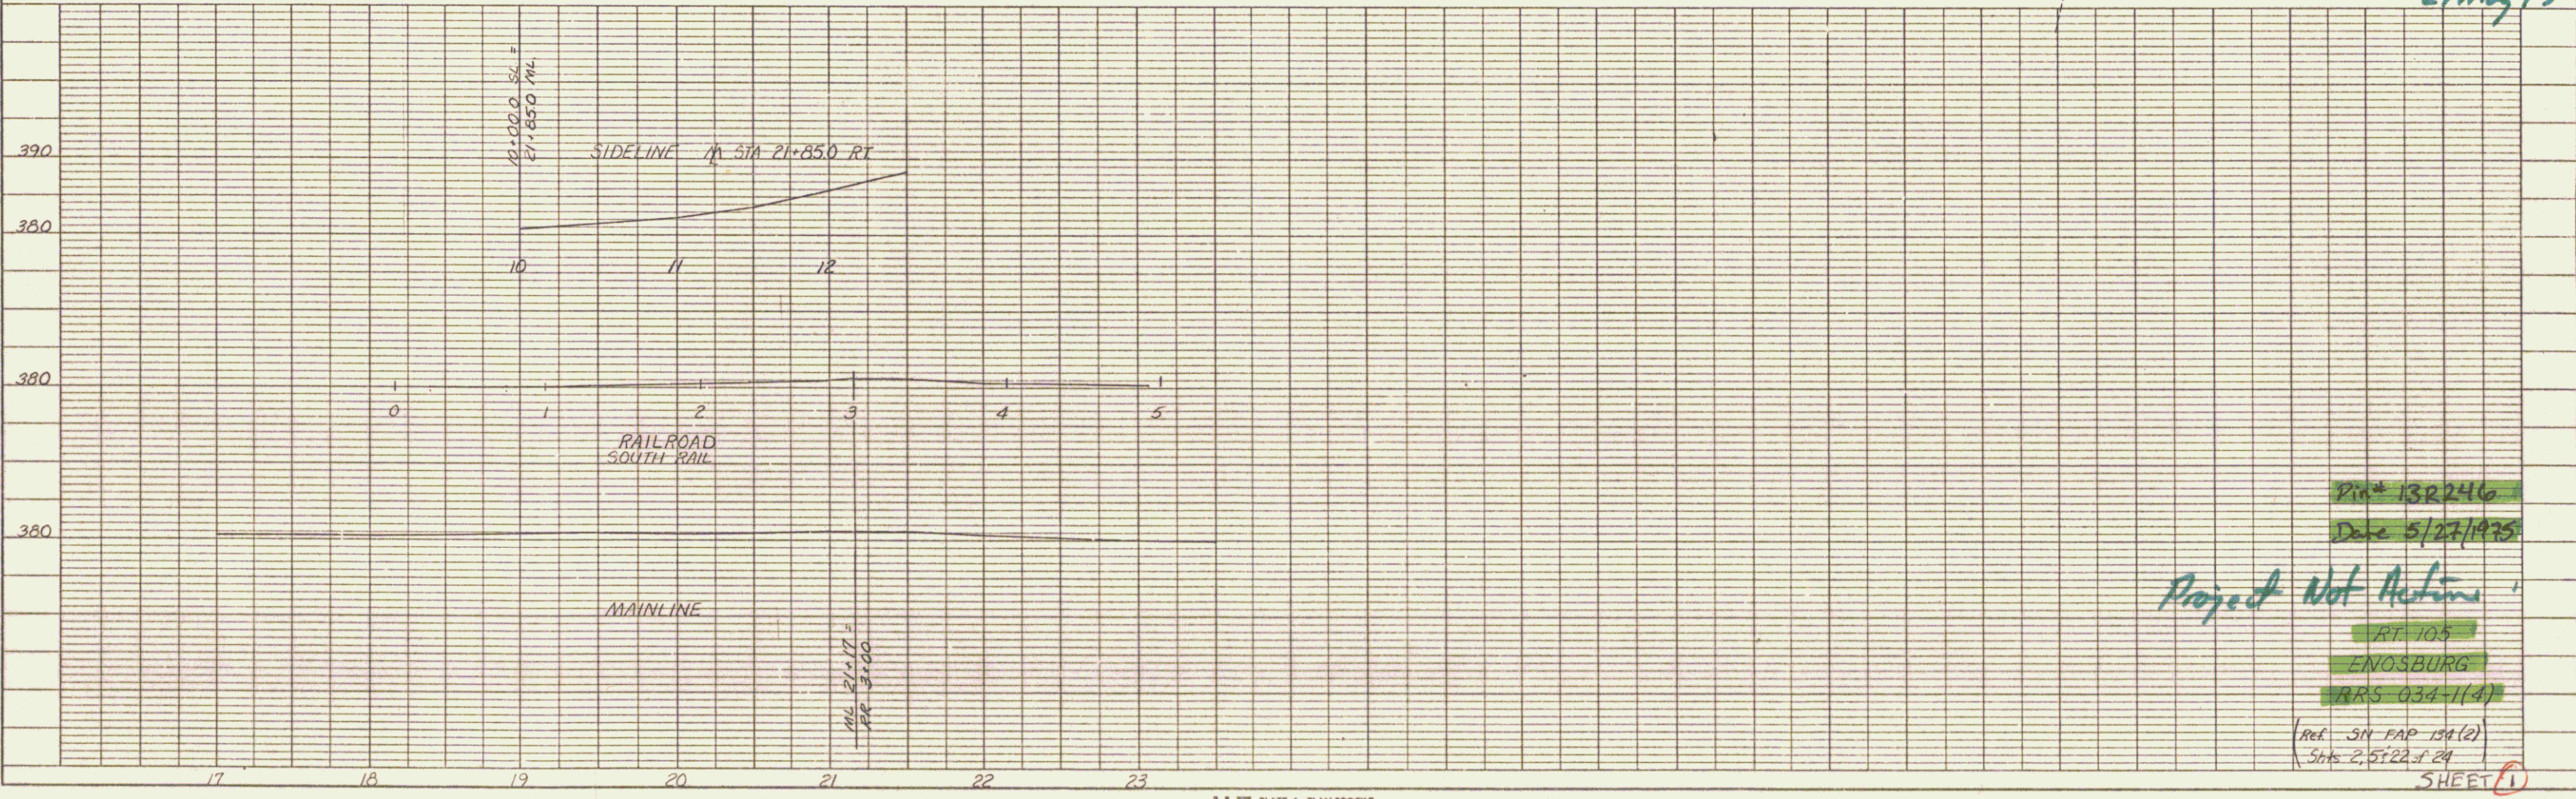


PLAN	DESIGNED BY	DATE
	PLOTTED BY	
	CHECKED BY	
	IN CHARGE	
	NO. OF SHEETS	
	TOTAL NO. OF SHEETS	

PROFILE	DESIGNED BY	DATE
	PLOTTED BY	
	CHECKED BY	
	IN CHARGE	
	NO. OF SHEETS	
	TOTAL NO. OF SHEETS	

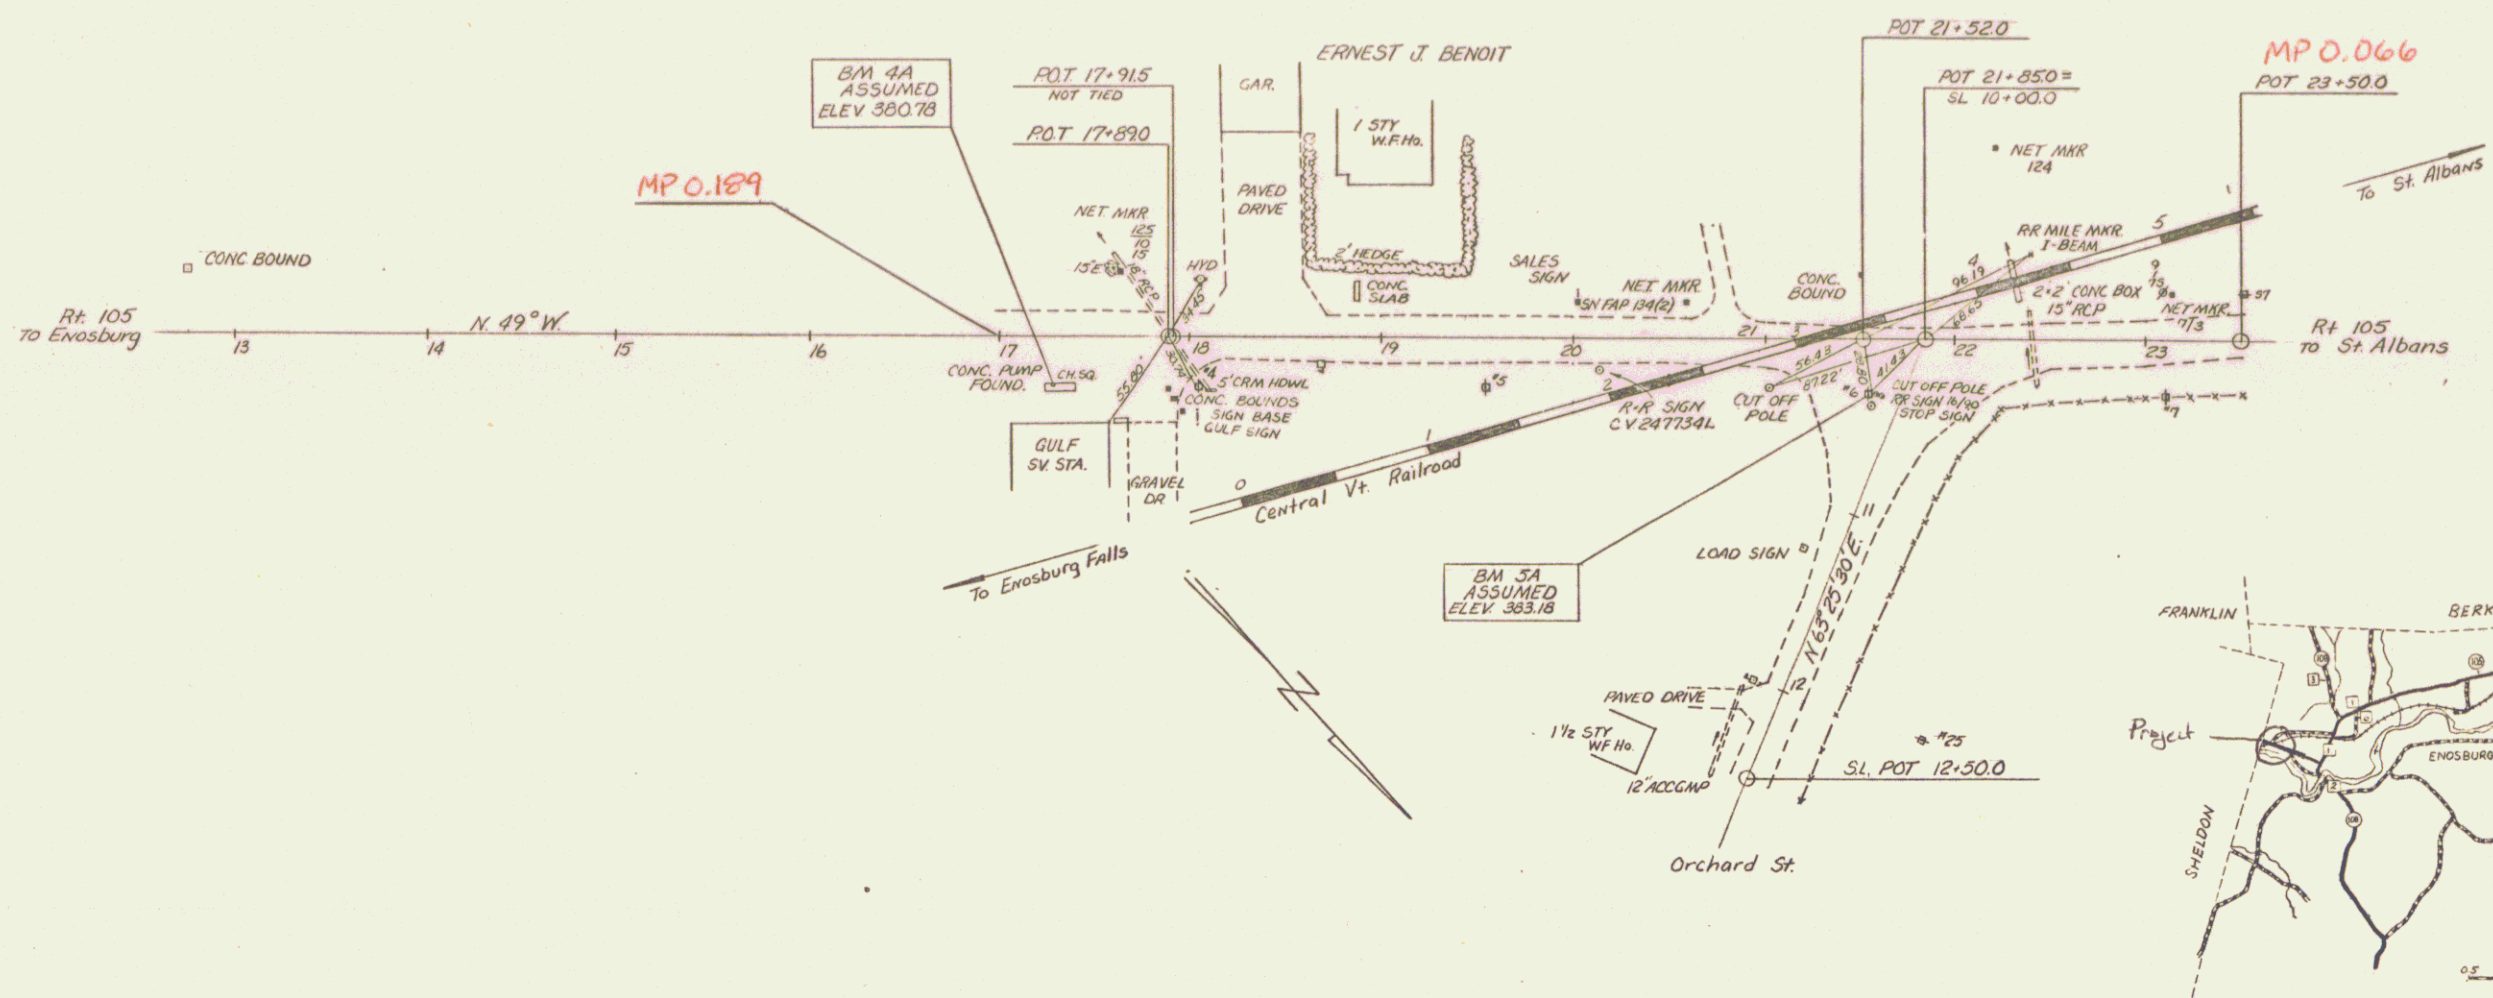

Pin # 132246
 Date 5/27/1975
 Project Not Active
 RT 105
 ENOSBURG
 WRS-034-1(4)
 Ref. STA MAP 191(2)
 Shts. 2, 5, 22, 24
 SHEET 1