
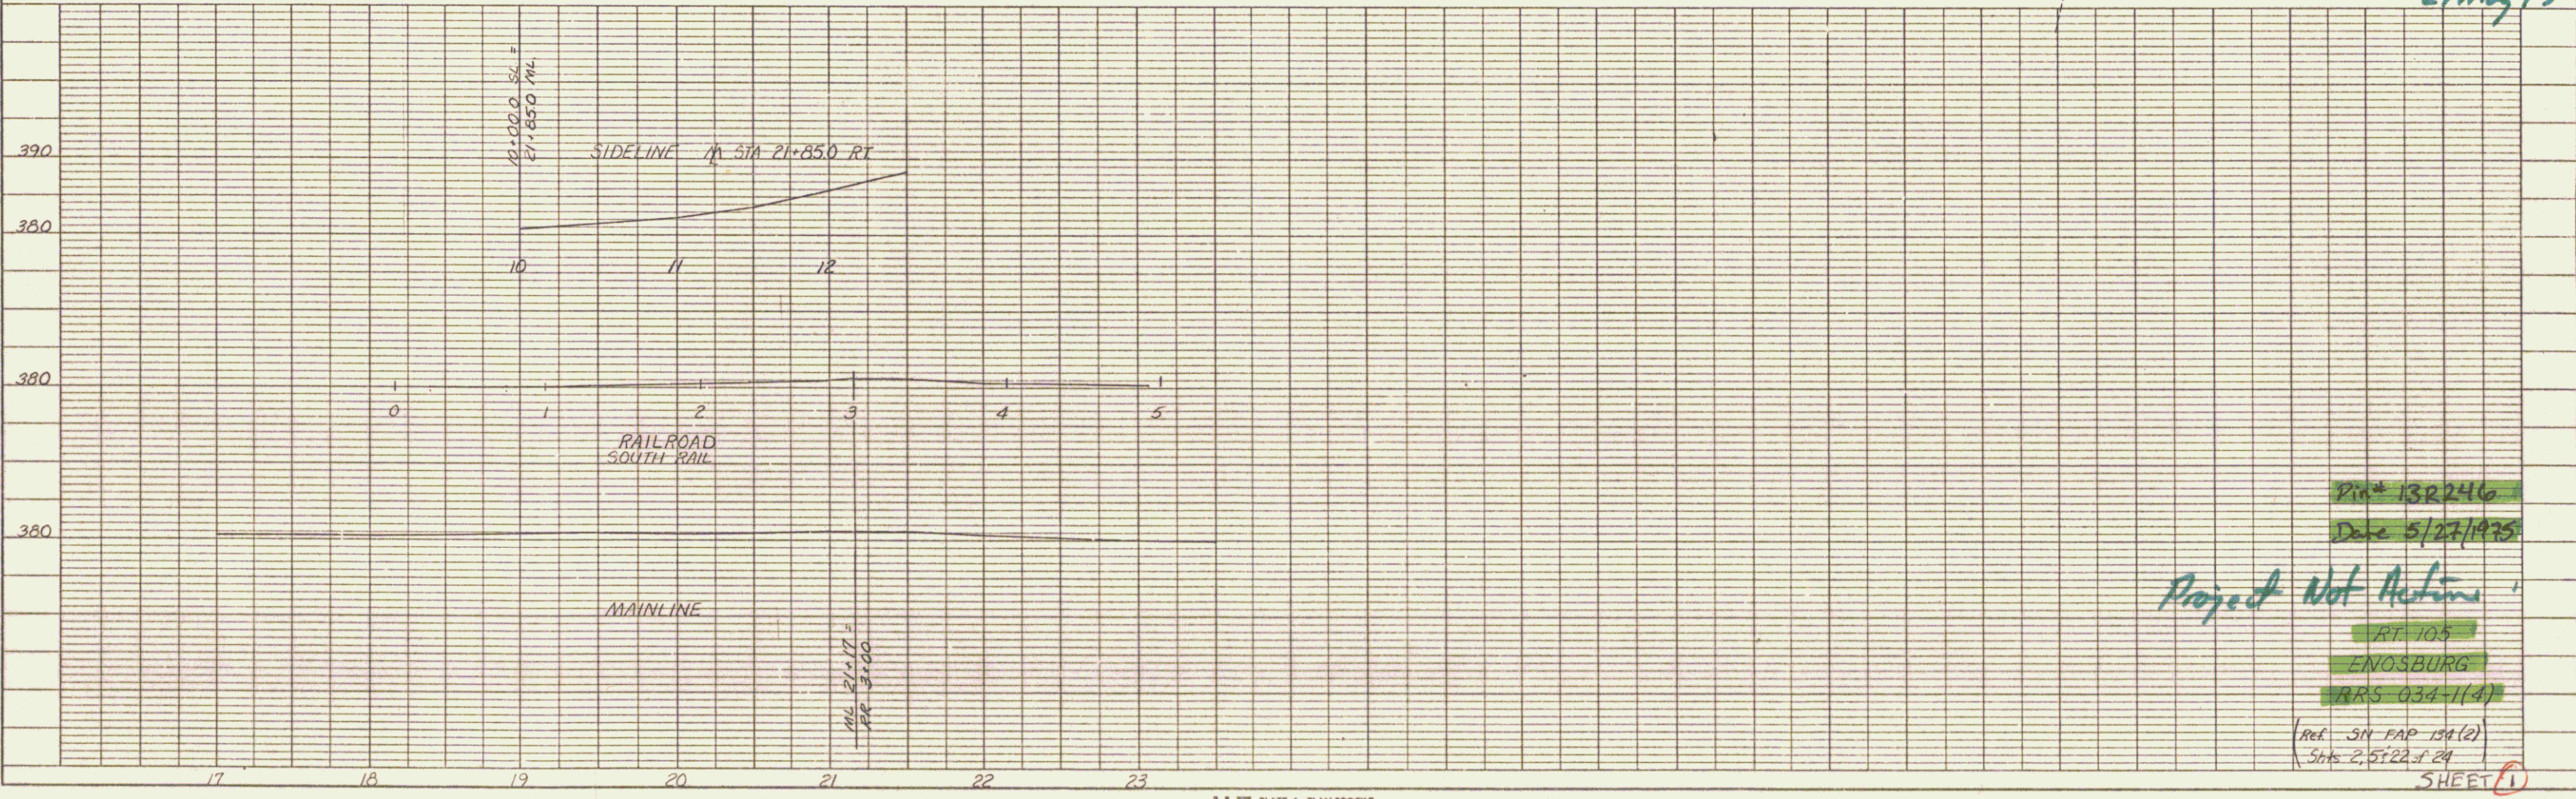


PLAN	DESIGNED BY	DATE
	PLOTTED BY	
	CHECKED BY	
	IN CHARGE	
	NO.	

PROFILE	DESIGNED BY	DATE
	PLOTTED BY	
	CHECKED BY	
	IN CHARGE	
	NO.	

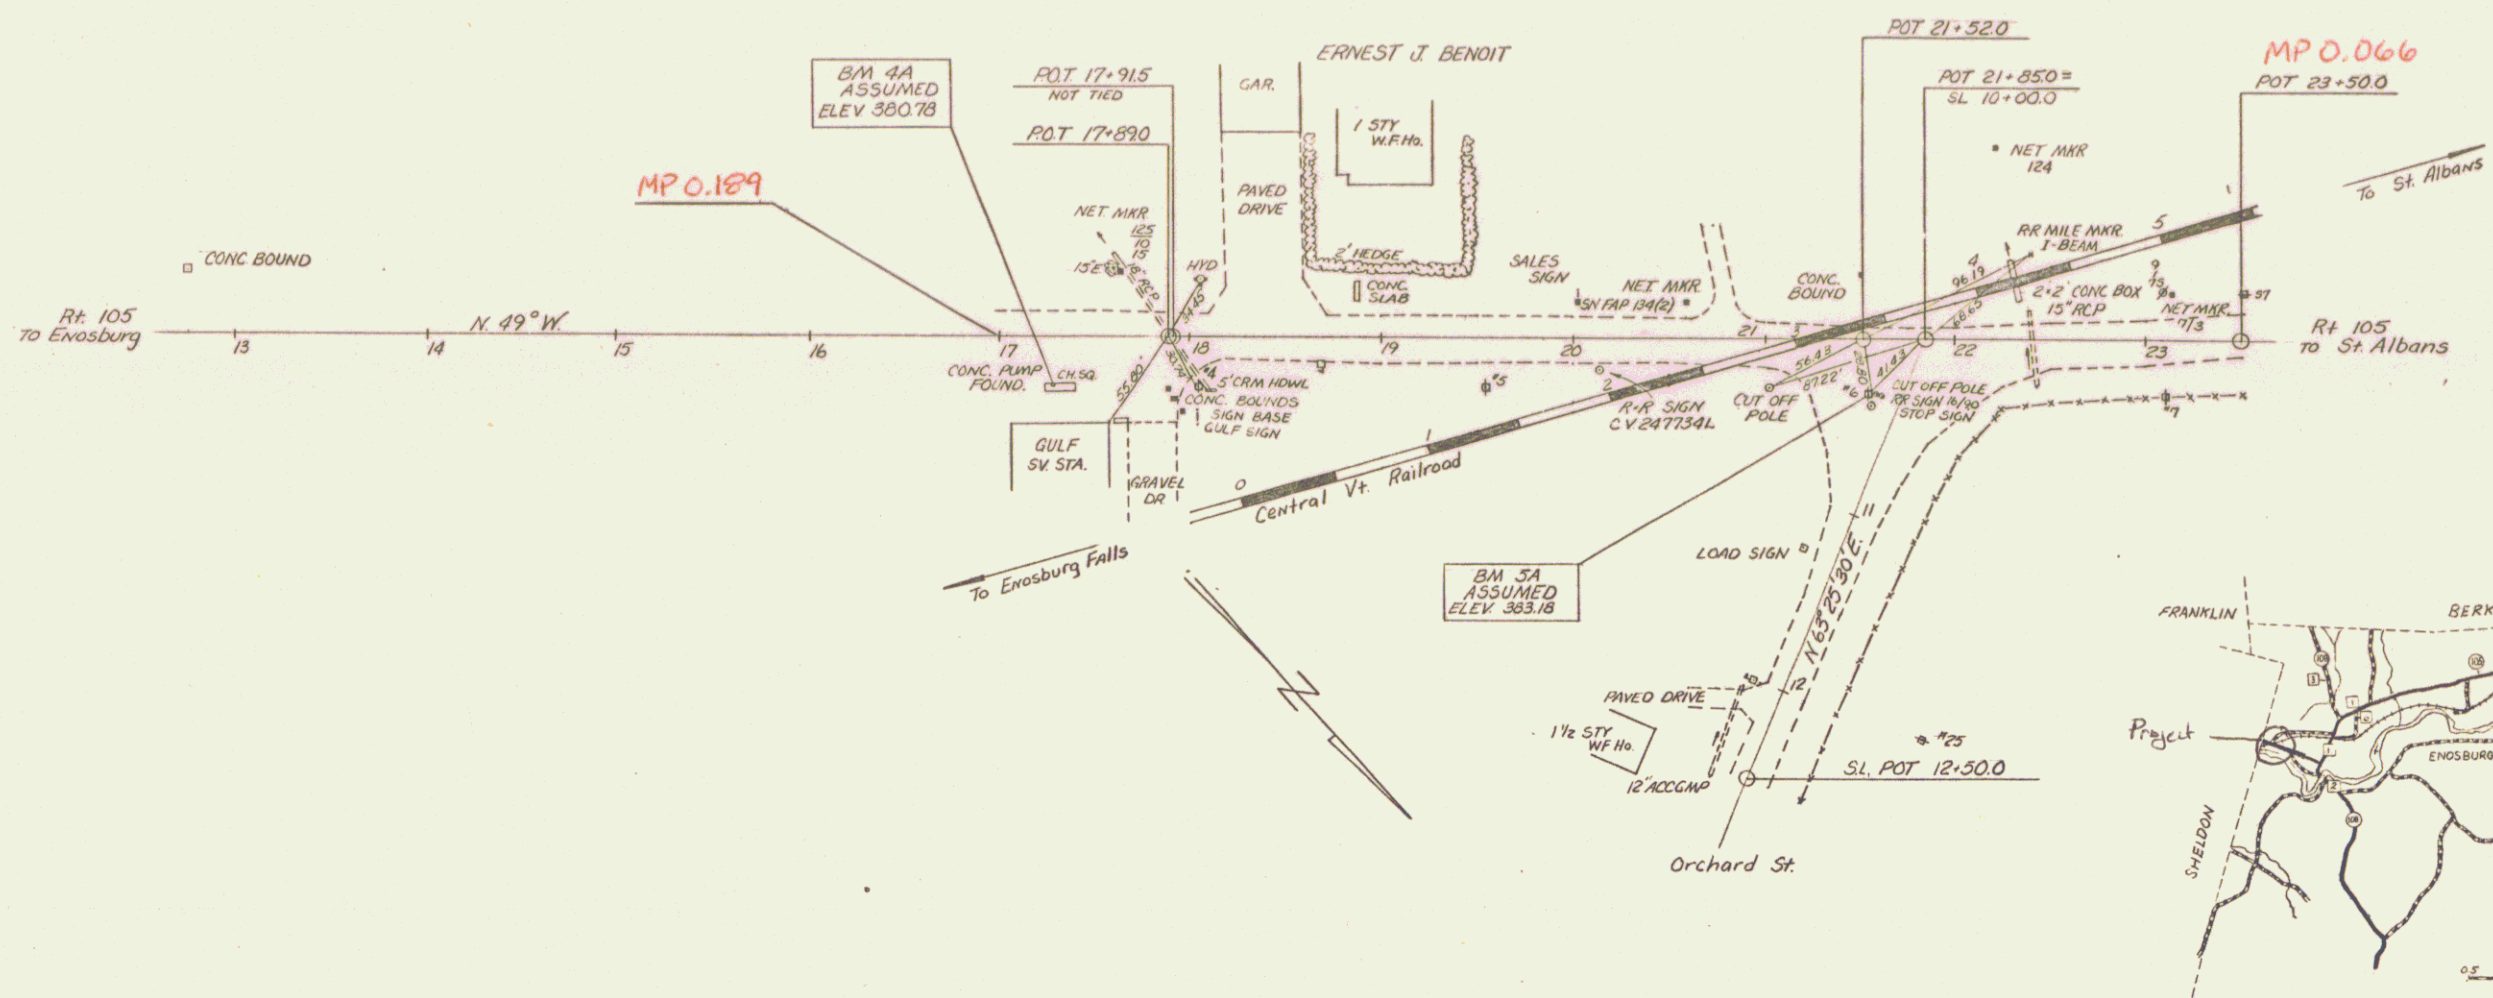

Pin # 132246  
 Date 5/27/1975  
 Project Not Active  
 RT 105  
 ENOSBURG  
 WRS-034-1(4)  
 Ref. STA MAP 191(2)  
 Shts 2, 5, 22, 24  
 SHEET 1