



STATE OF VERMONT
 AGENCY OF TRANSPORTATION

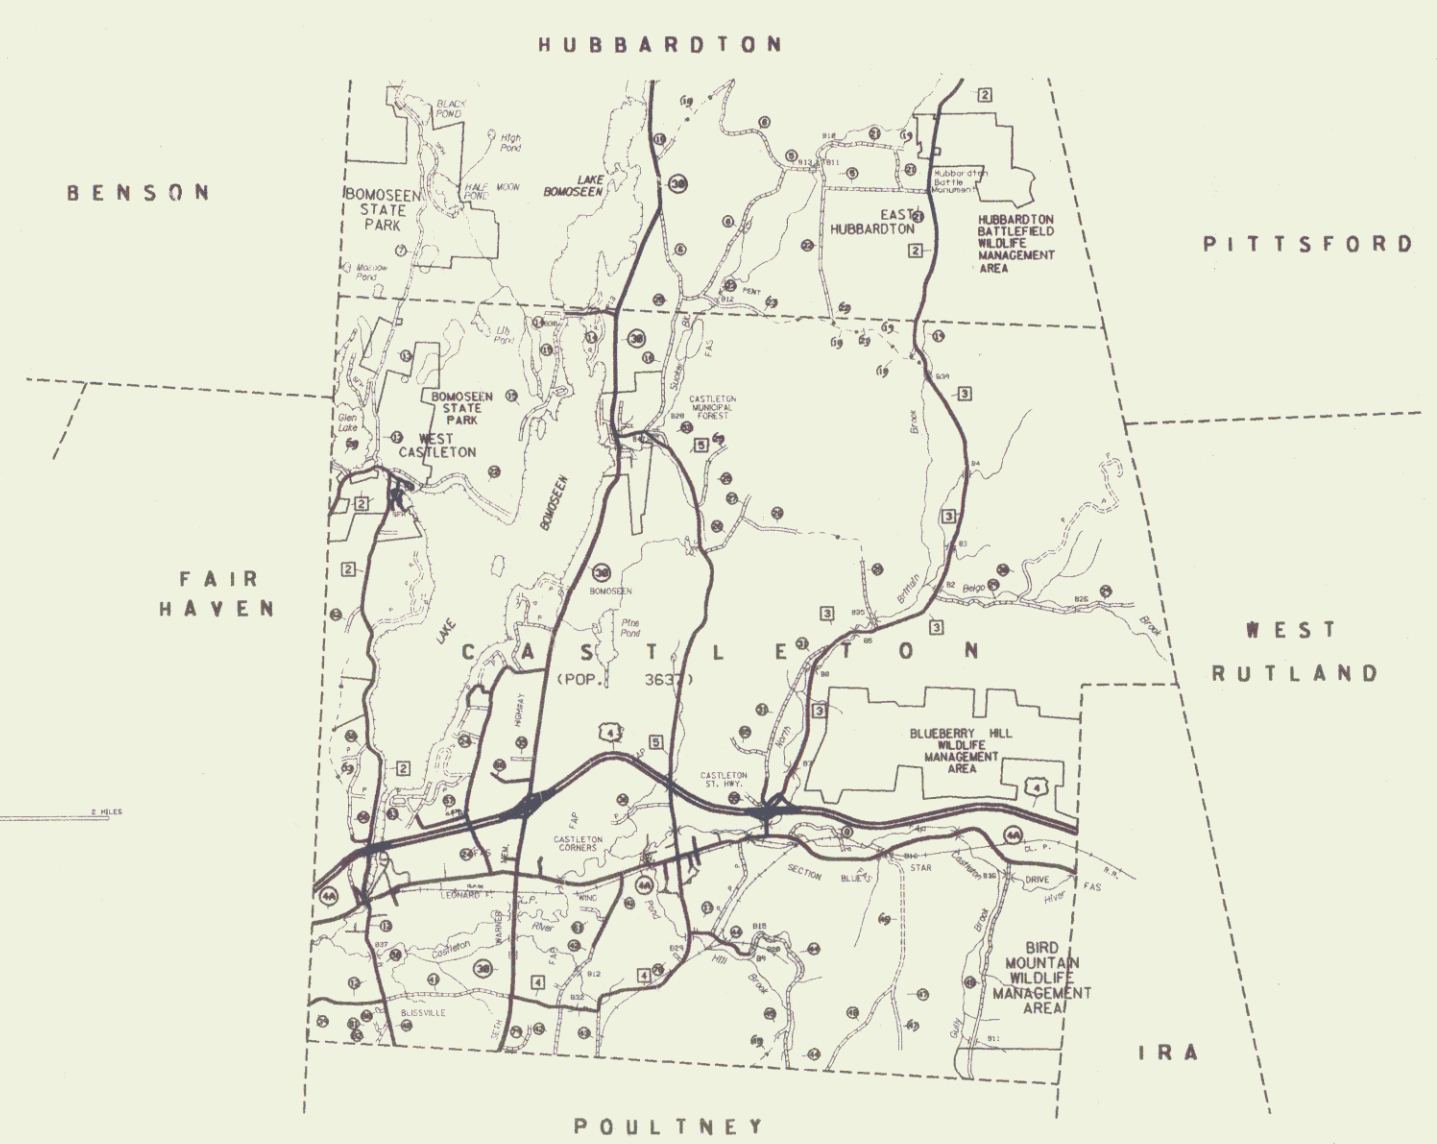

ROW

TOWN OF CASTLETON
 COUNTY OF RUTLAND
VT. ROUTE 30

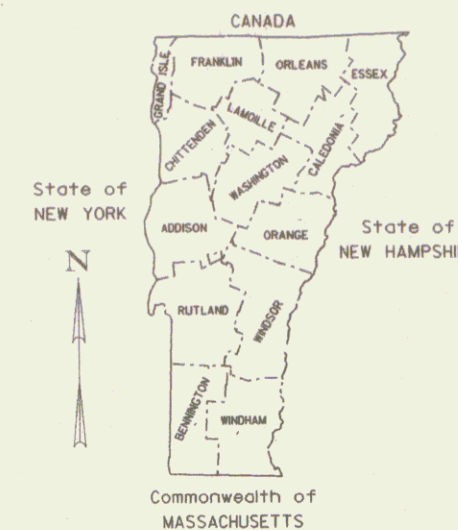

MP 3.775-5.476



CONVENTIONAL SIGNS

TAX MAP	⑨
COUNTY LINE	---
TOWN LINE	- - - -
LIMITS OF ACCESS	○ ○ ○ ○
POINT OF ACCESS	X
FENCE LINE	x x x x
STONE WALL	o o o o o o
TRAVELED WAY	—
GUARD RAIL	- - - -
RAILROAD	—+—+—+—+—+—+—
SURVEY LINE	—+—+—+—+—+—+—
CULVERT	—+—+—+—+—+—+—
POWER POLE	□
TELEPHONE POLE	○
TREES	⊗
CONTROL OF ACCESS	///
PROPERTY LINE	—
R.O.W. TAKING LINE	—
SLOPE RIGHTS	○ SR △
TOP OF CUT	△
TOE OF SLOPE	○

DATUM
 VERTICAL
 HORIZONTAL STATE PLANE GRID 1927

Pin # 13R250
 Project 20W VT30
 Date 1/1/1988





PROJECT CASTLETON
 SHEET 1 OF SHEETS 1

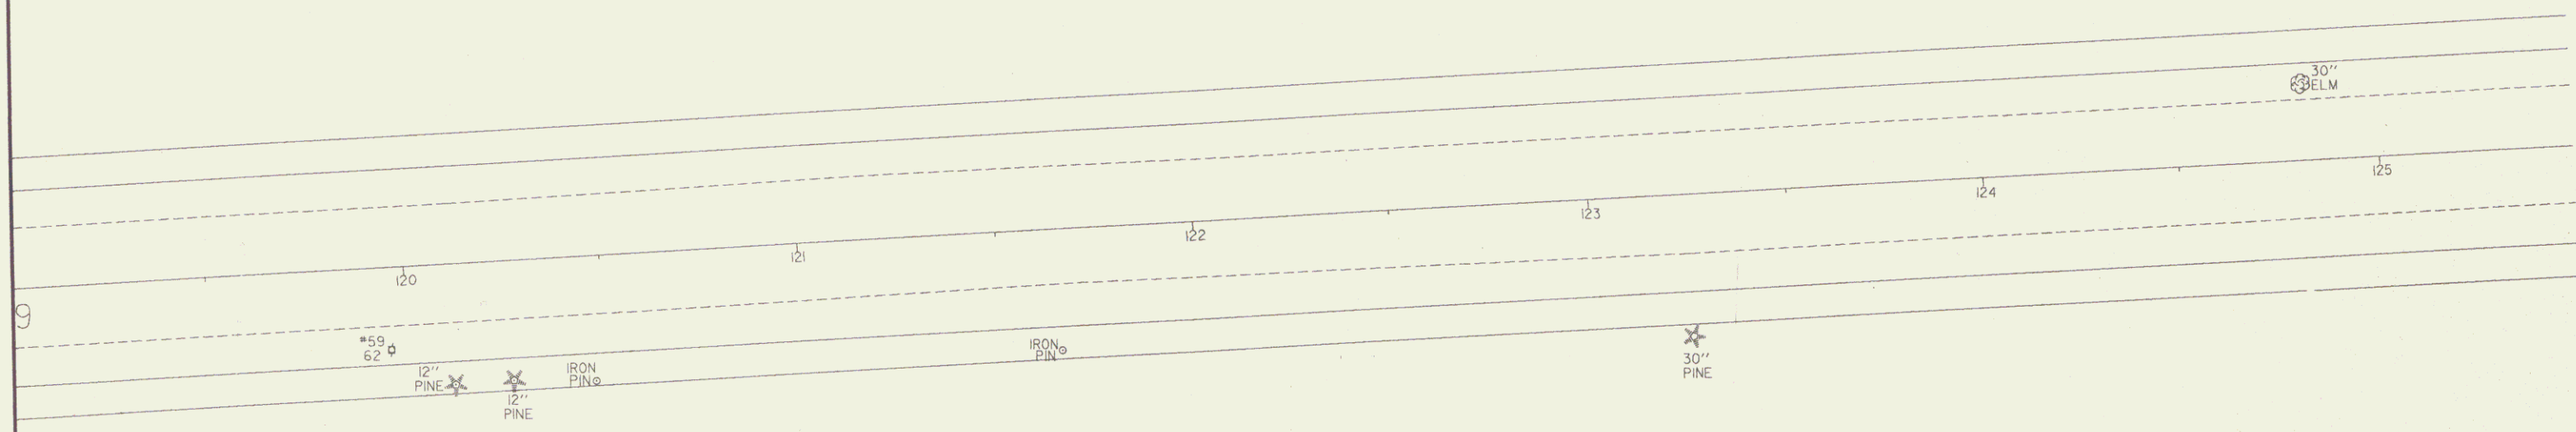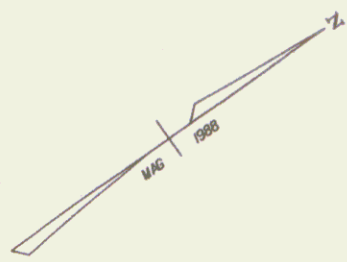


DATUM
VERTICAL _____
HORIZONTAL _____

0 20 40
SCALE IN FEET


DATE PLOTTED 1-DEC-1988
SURVEYED BY _____ DATE _____
DRAWN BY ETI DATE _____
SQUAD LEADER _____
DESIGN FILE NO. ZF3(I00,40)ROWVT30.DGN
PROJ. NAME ROWVT30
PROJ. NO. _____
SHEET 2 OF SHEETS

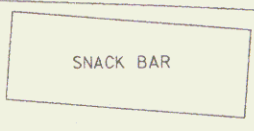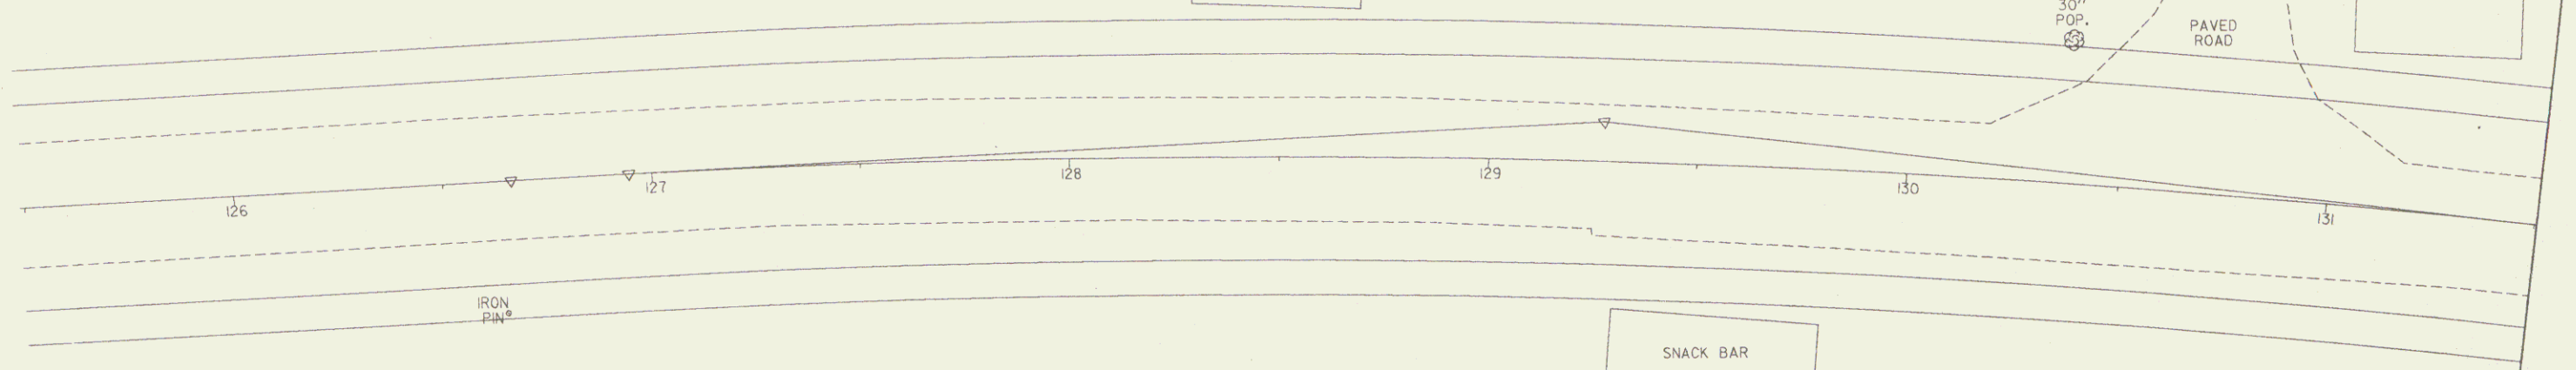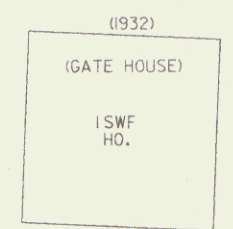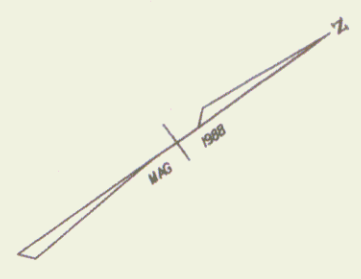



DATUM
VERTICAL _____
HORIZONTAL _____

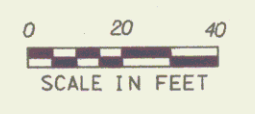

DATE PLOTTED 1-DEC-1988
SURVEYED BY _____ DATE _____
DRAWN BY ETI DATE _____
SQUAD LEADER _____
DESIGN FILE NO. ZF3\100.40\ROWVT30.DGN
PROJ. NAME ROWVT30
PROJ. NO. _____
SHEET 3 OF SHEETS

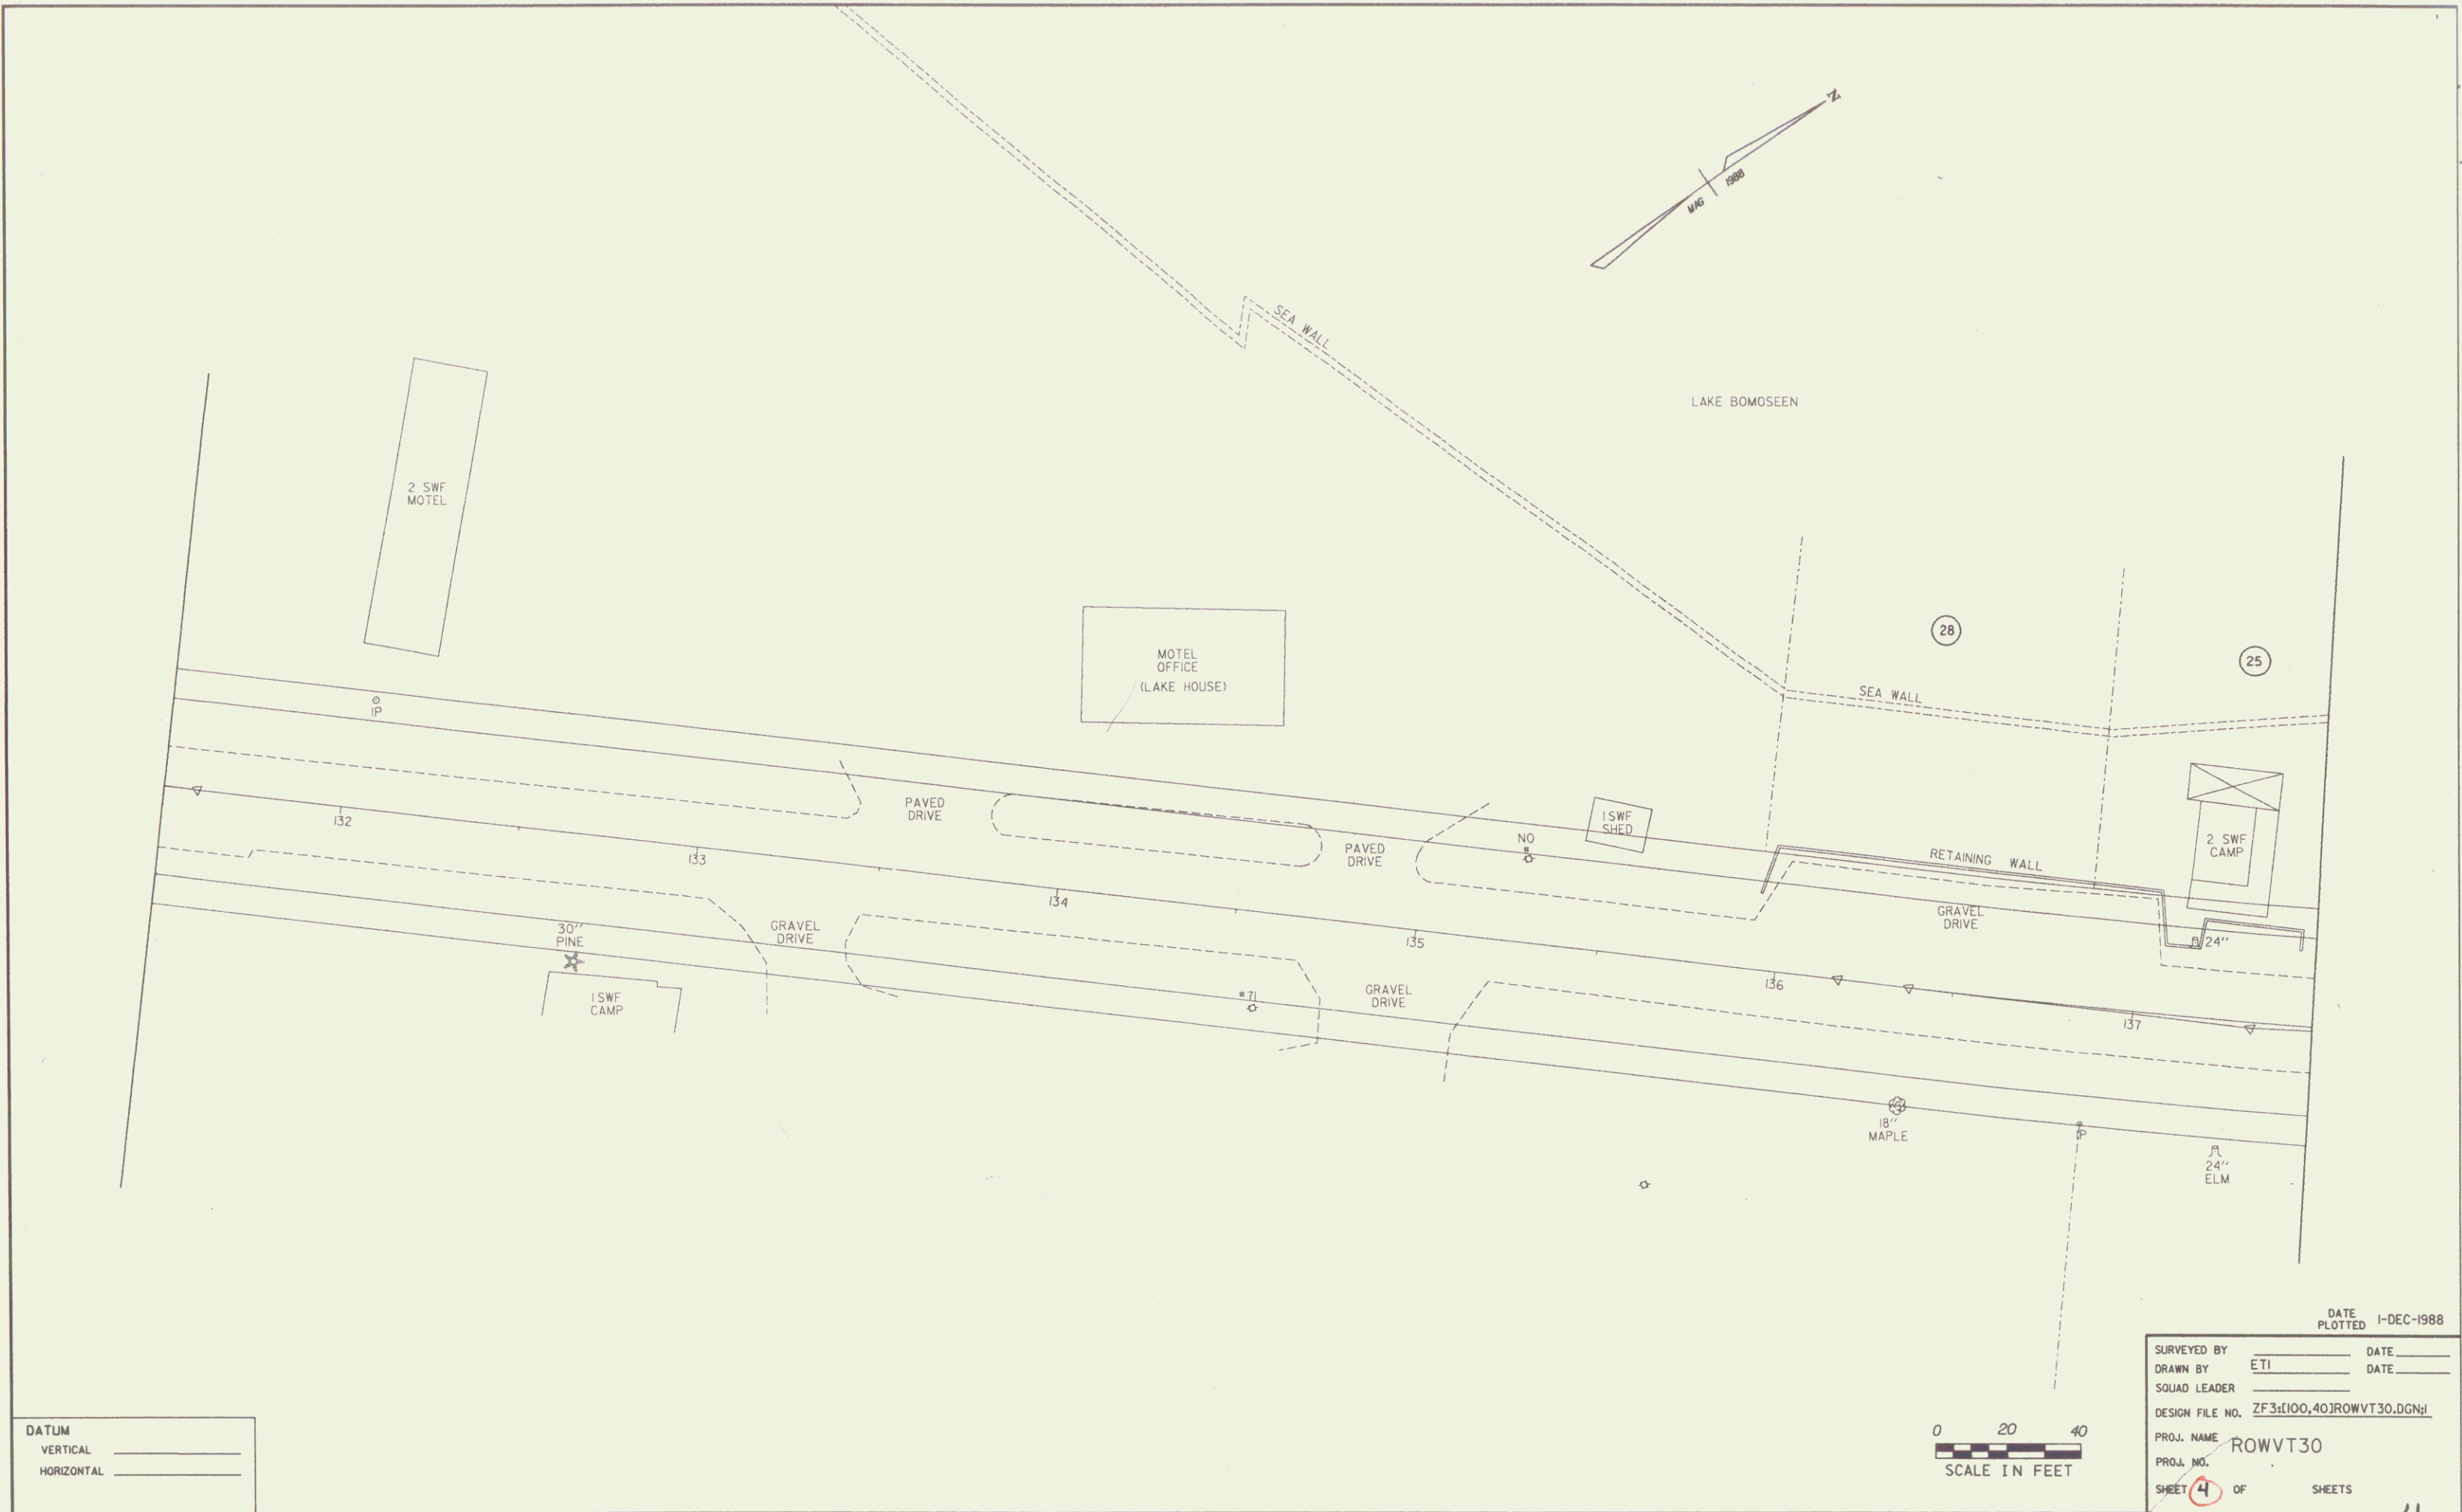

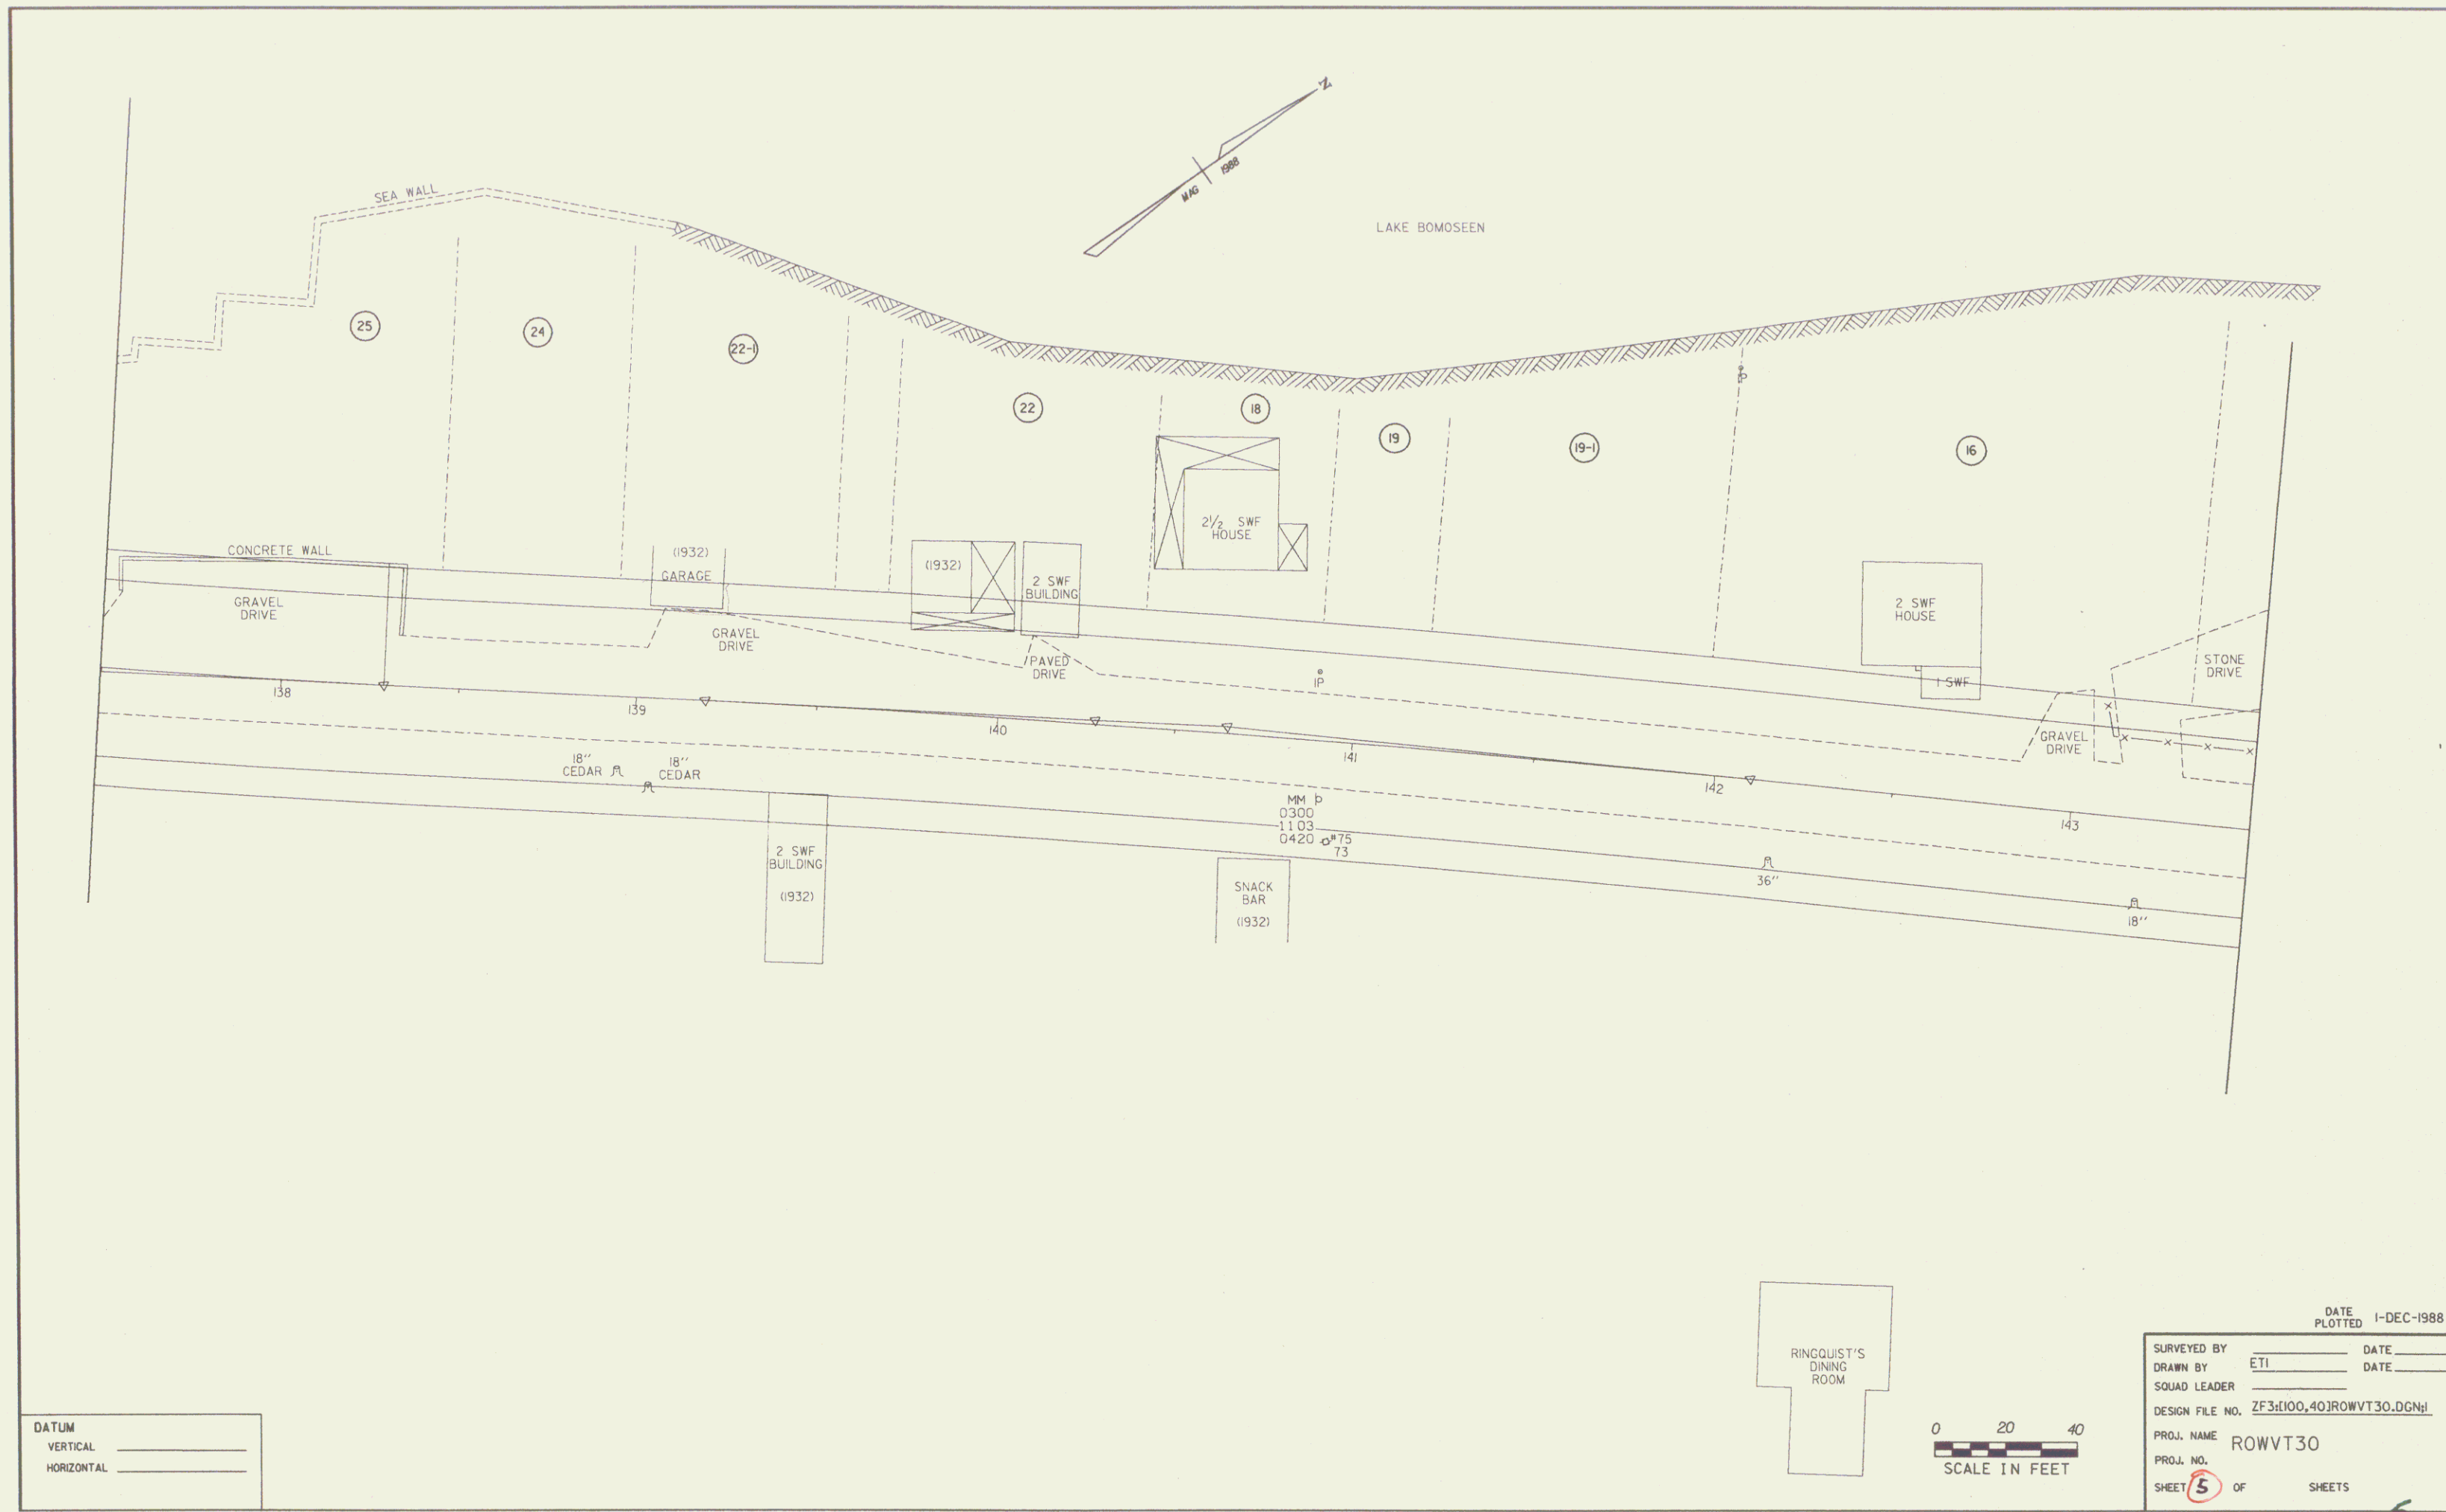


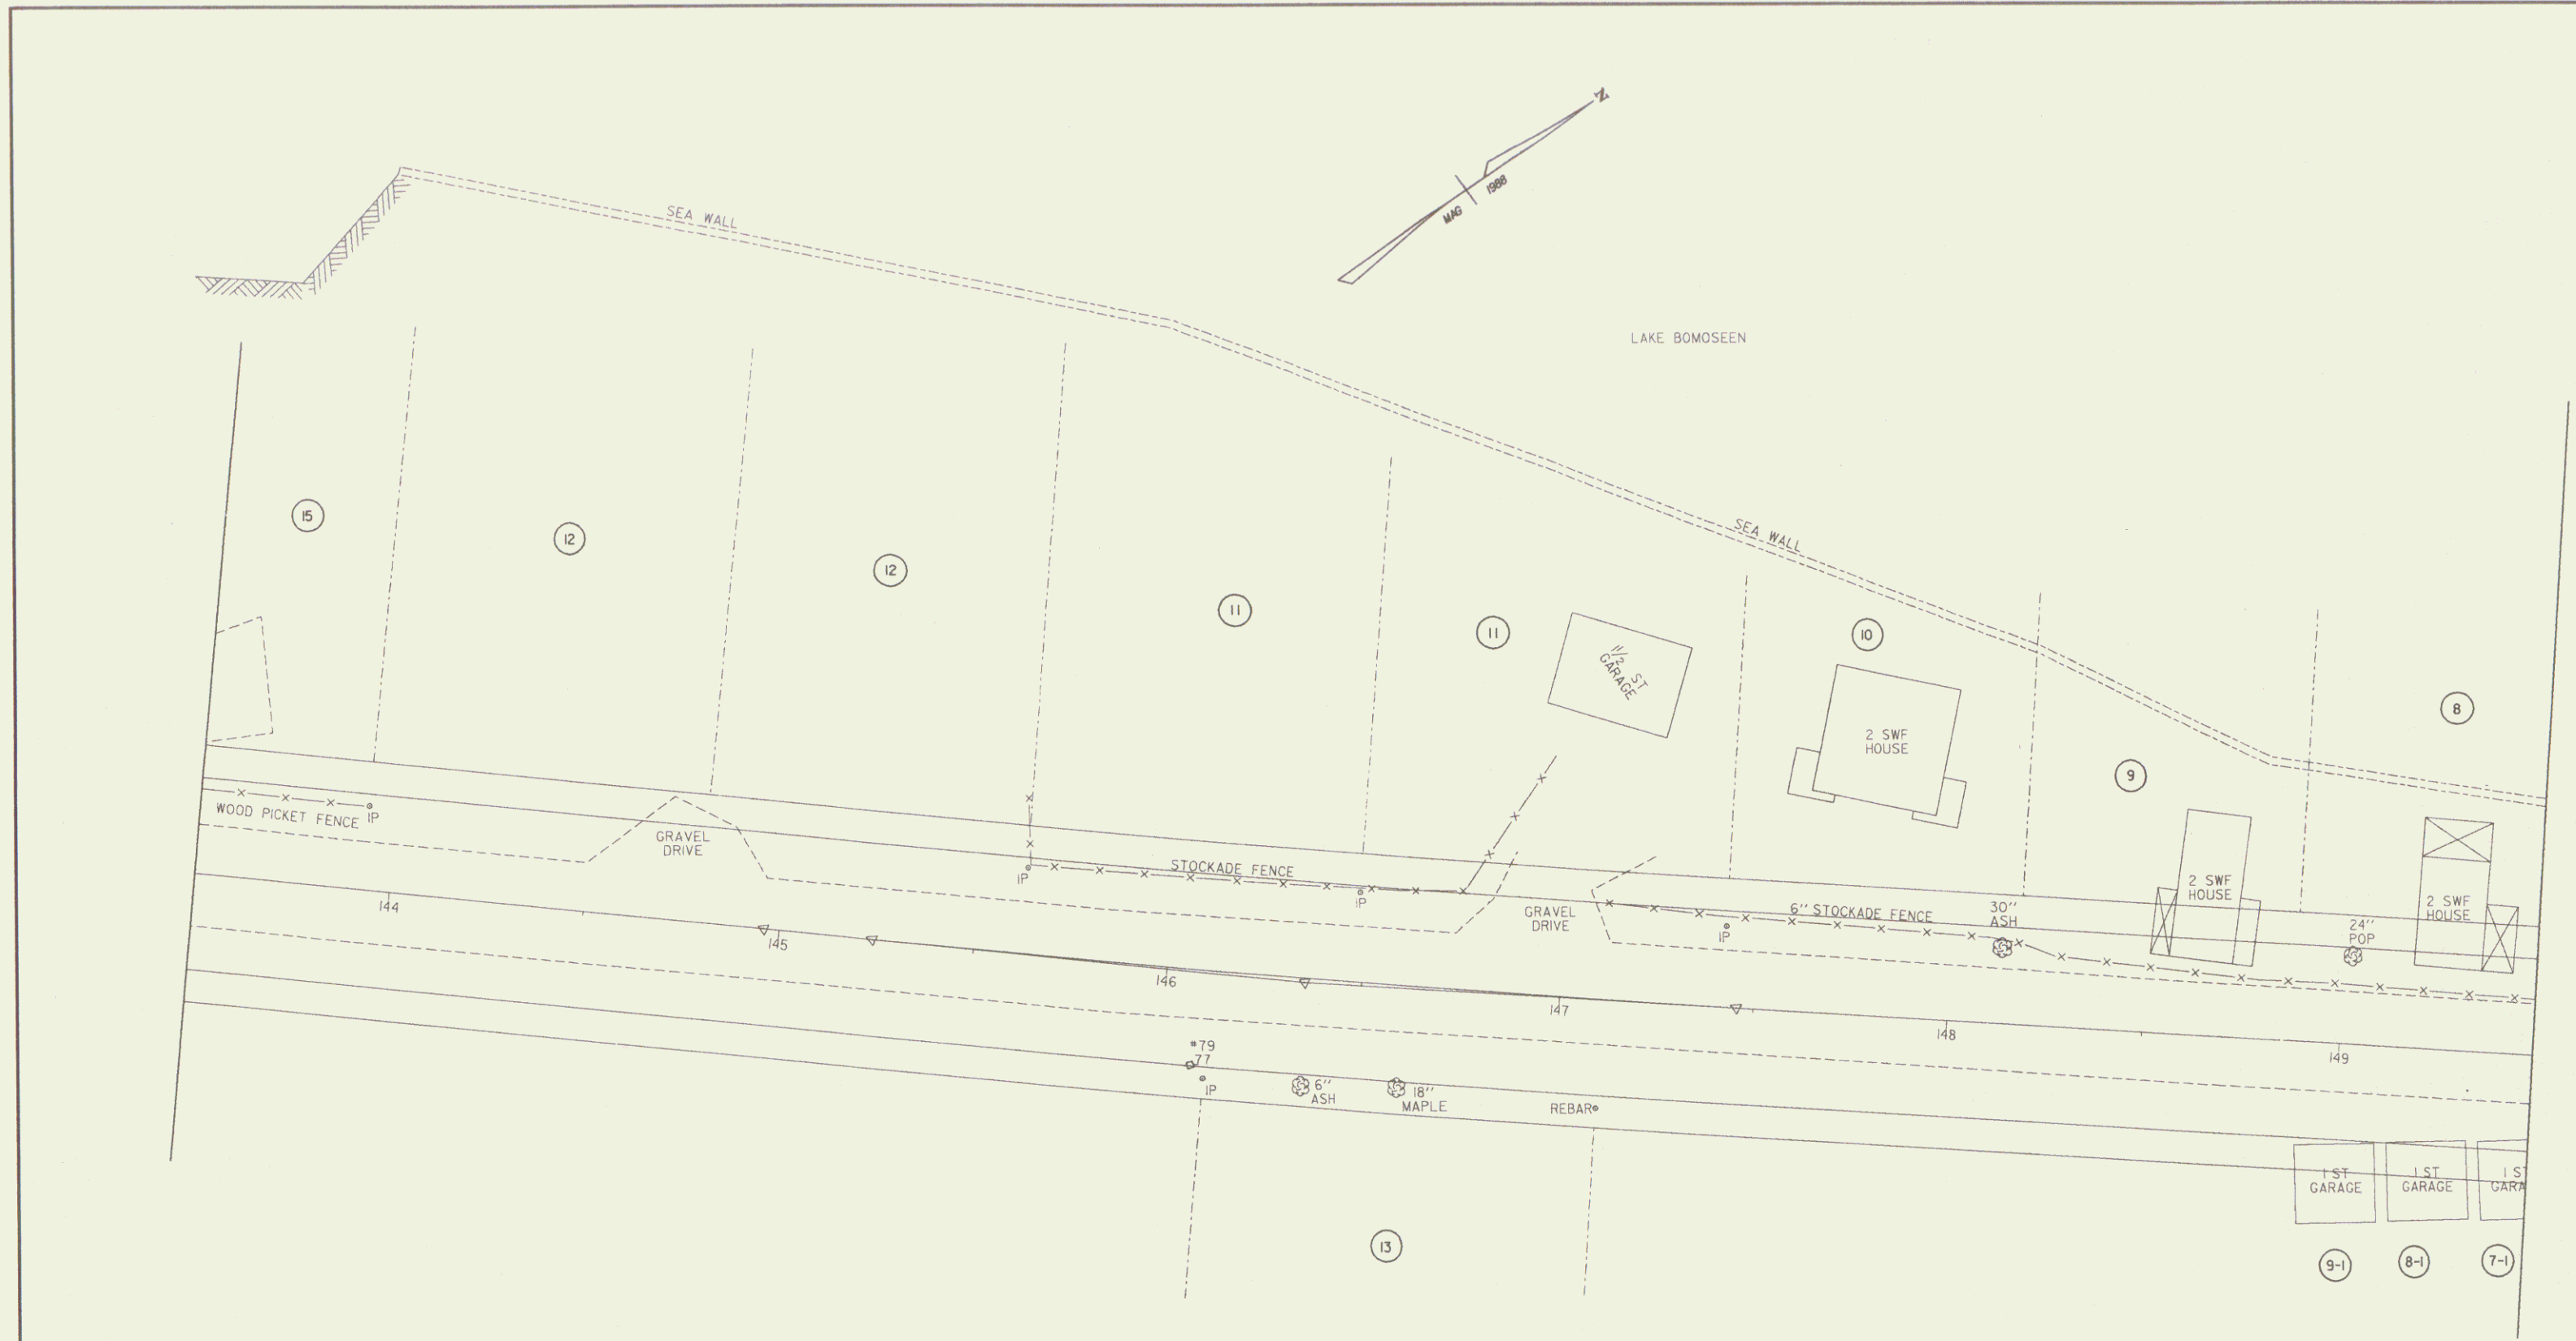


DATE PLOTTED 1-DEC-1988

SURVEYED BY _____ DATE _____
 DRAWN BY ETI DATE _____
 SQUAD LEADER _____
 DESIGN FILE NO. ZF3H(100,40)ROWVT30.DGNH
 PROJ. NAME ROWVT30
 PROJ. NO. _____
 SHEET 6 OF SHEETS

0 20 40
 SCALE IN FEET

6

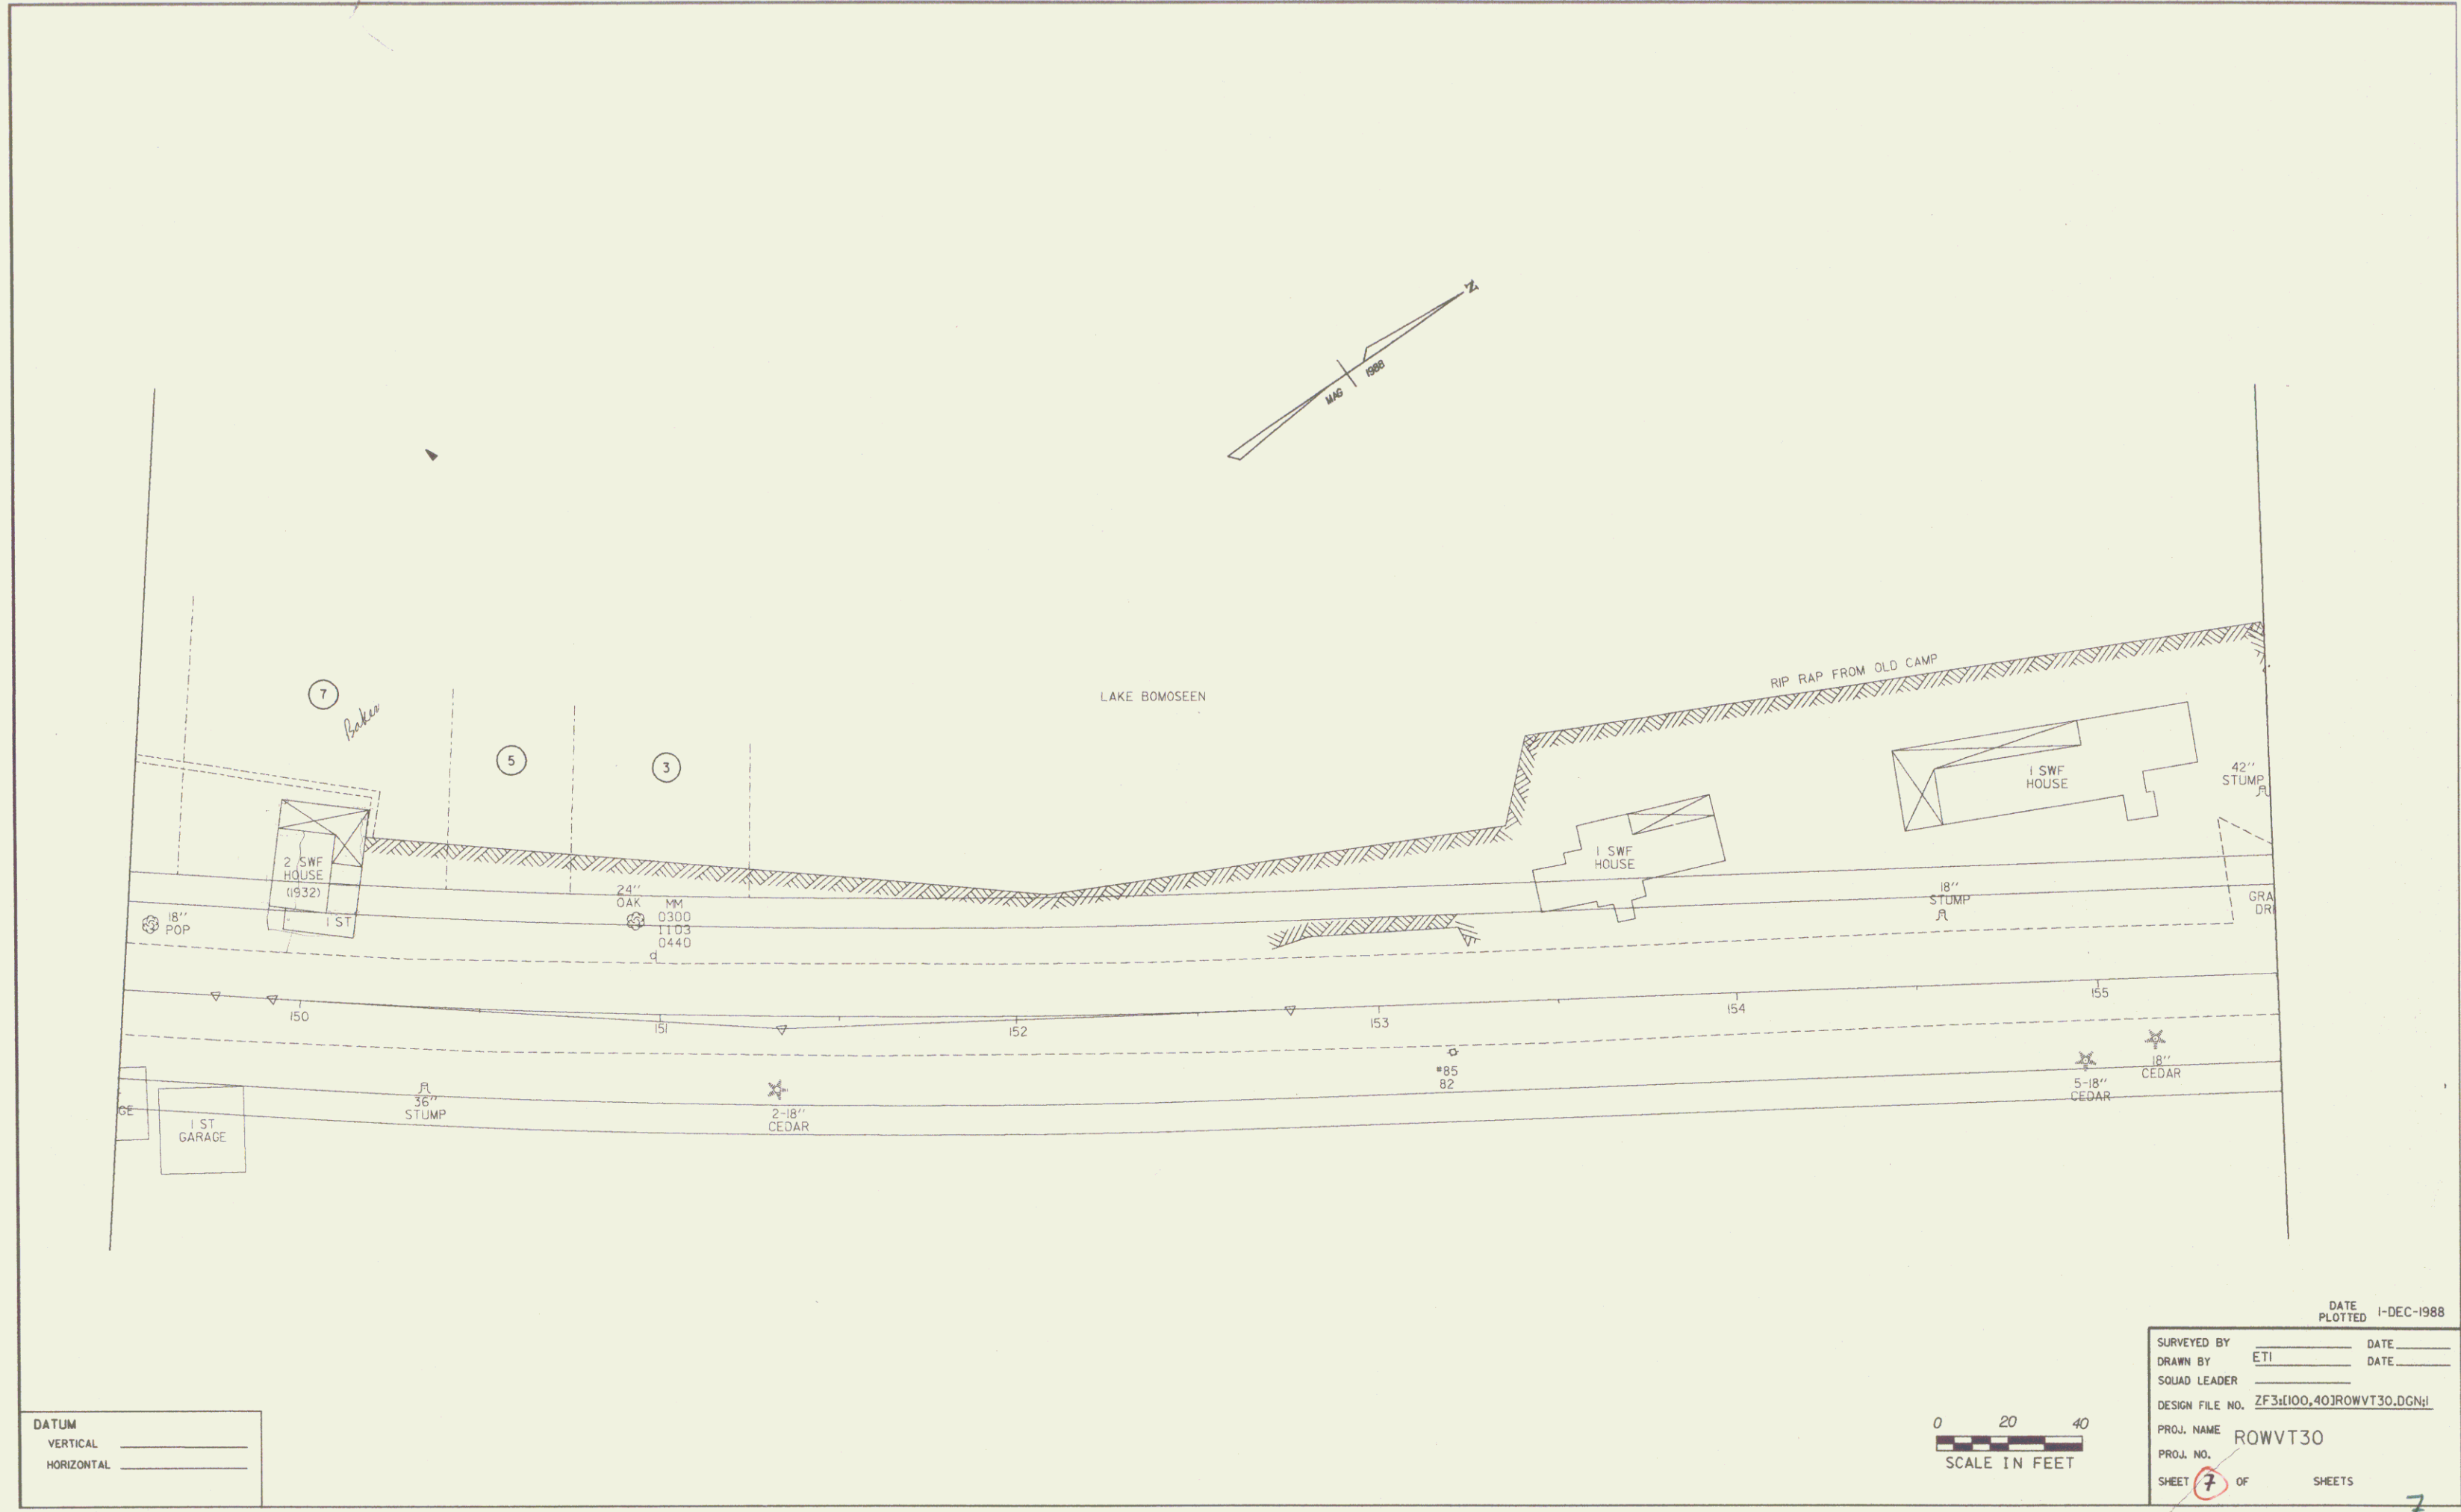
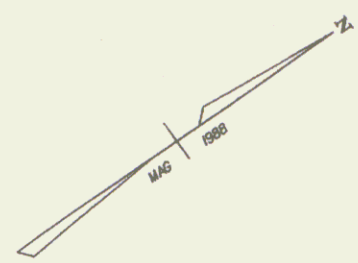


DATUM
 VERTICAL _____
 HORIZONTAL _____

0 20 40
 SCALE IN FEET

DATE PLOTTED 1-DEC-1988
 SURVEYED BY _____ DATE _____
 DRAWN BY ETI DATE _____
 SQUAD LEADER _____
 DESIGN FILE NO. ZF31(100,40)ROWVT30.DGN
 PROJ. NAME ROWVT30
 PROJ. NO. _____
 SHEET 7 OF SHEETS


7

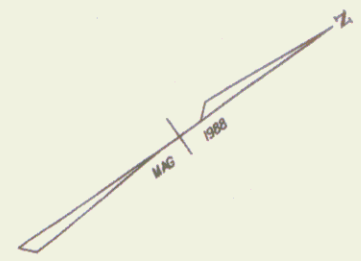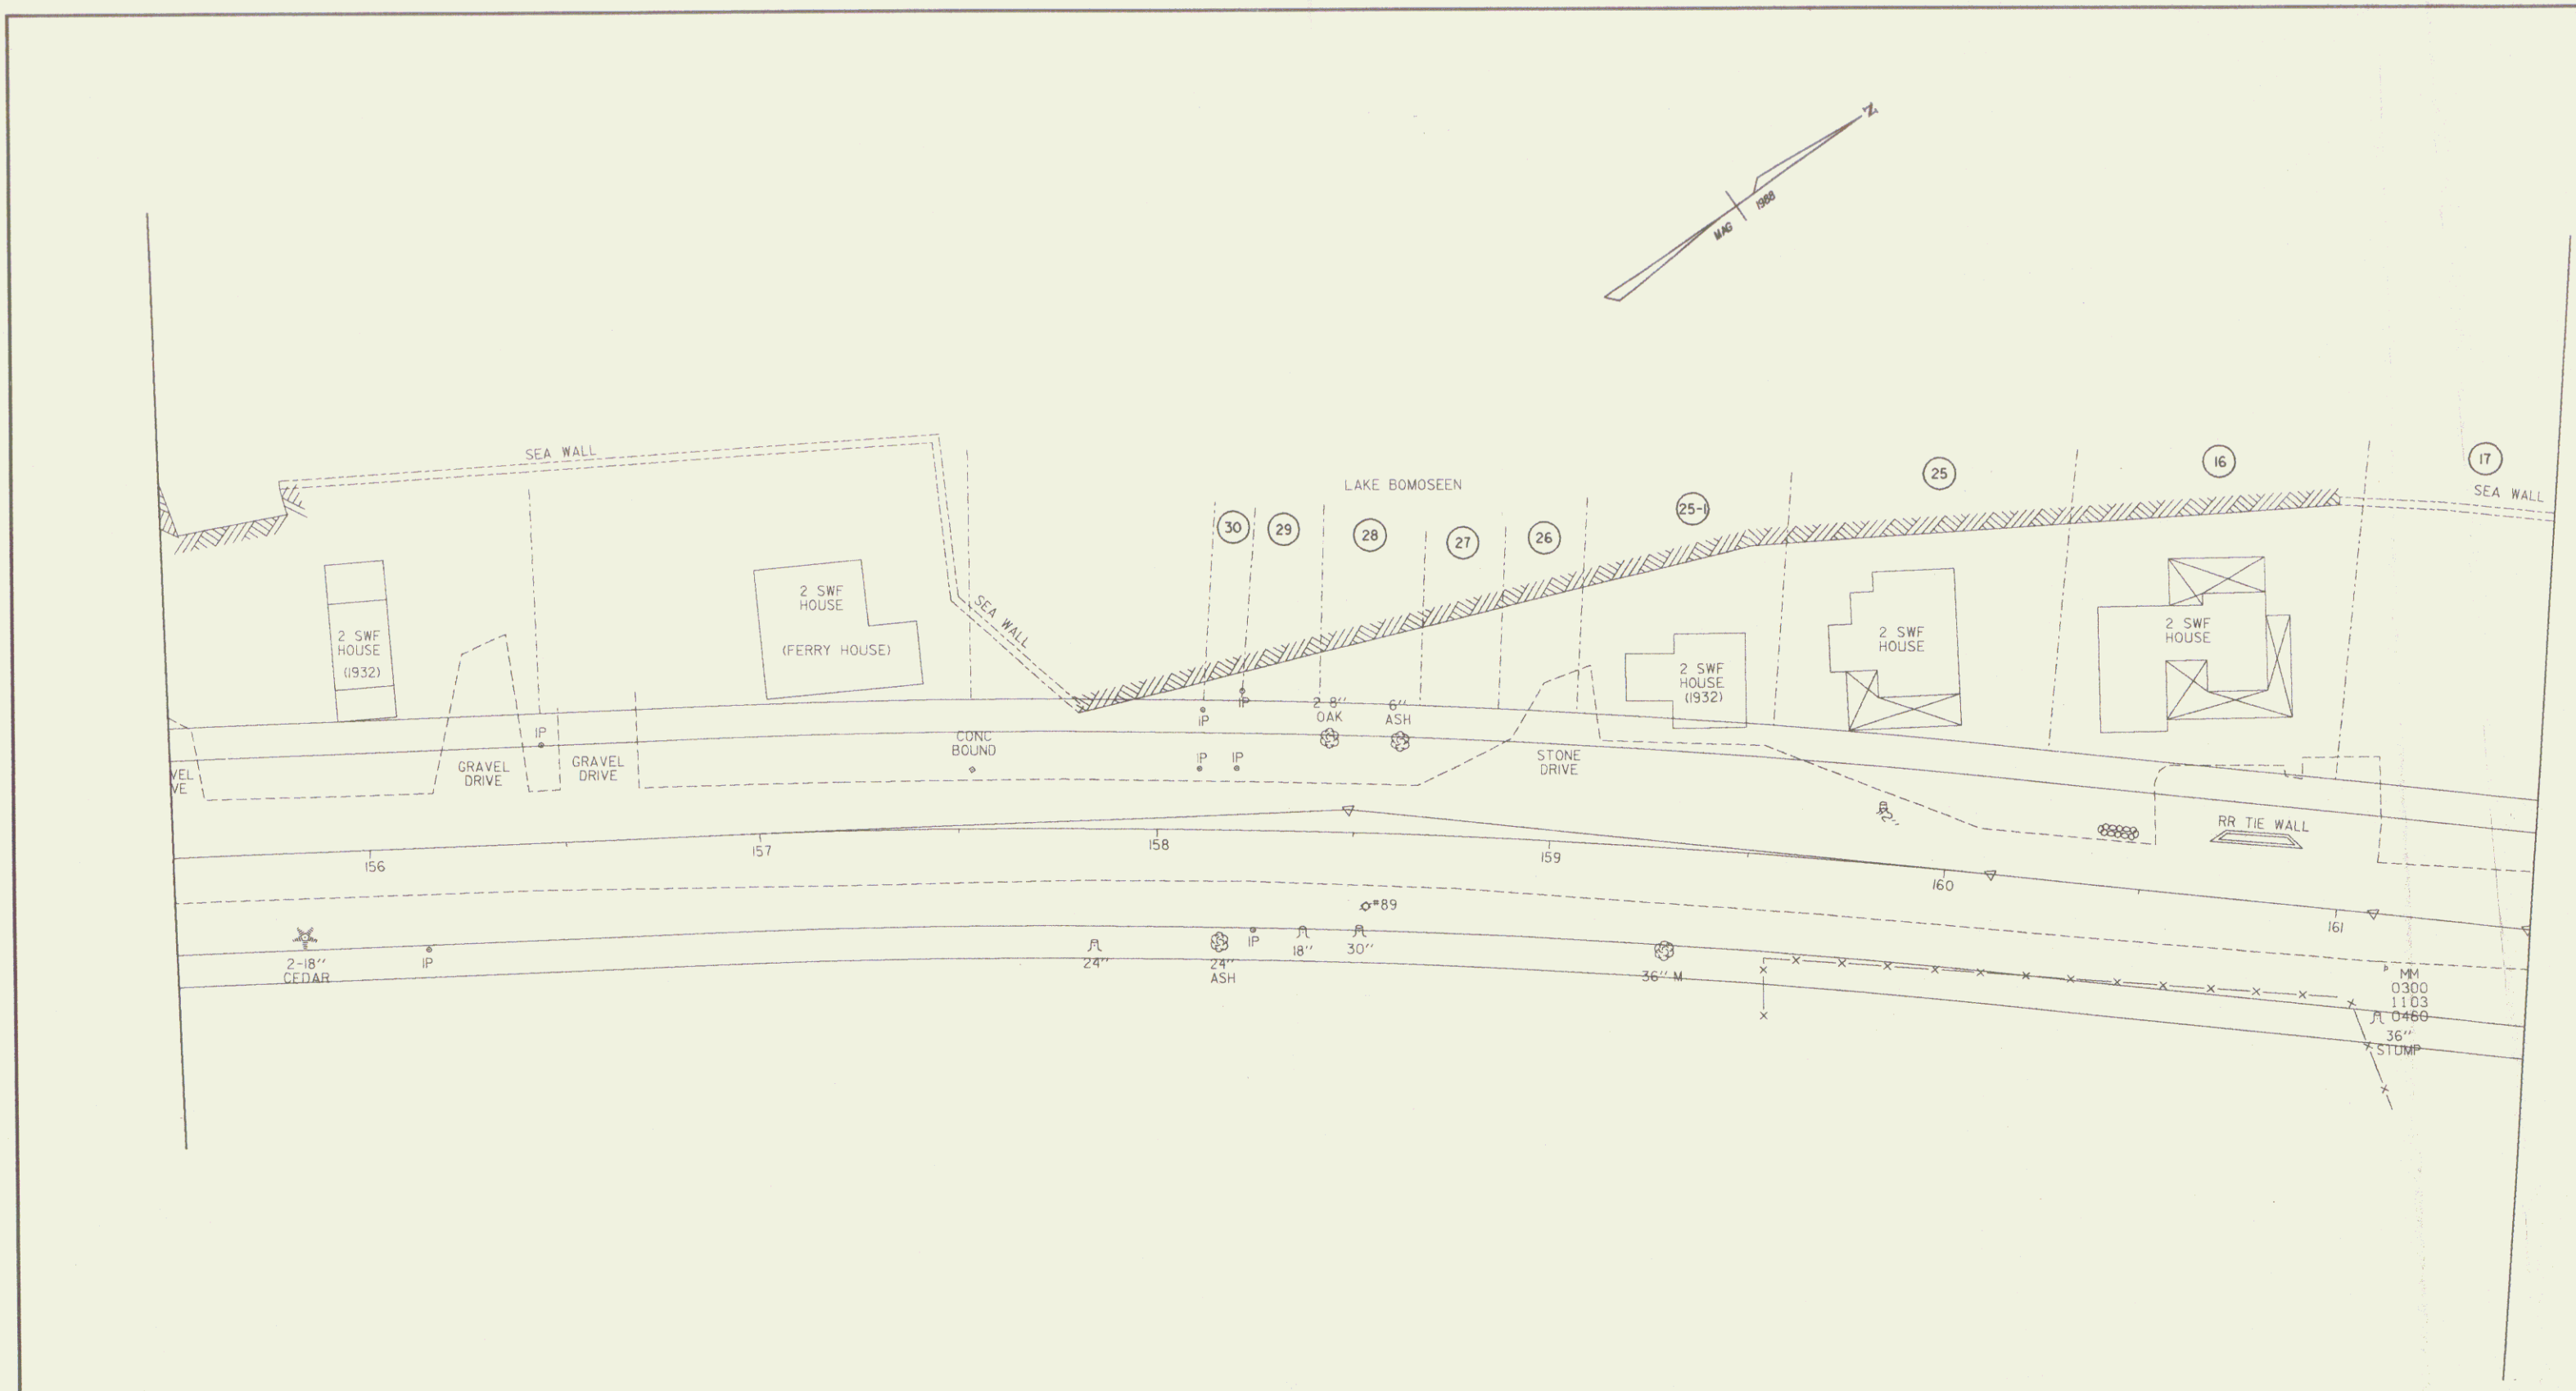

DATUM
 VERTICAL _____
 HORIZONTAL _____

0 20 40
 SCALE IN FEET

DATE PLOTTED 1-DEC-1988
 SURVEYED BY _____ DATE _____
 DRAWN BY ETI DATE _____
 SQUAD LEADER _____
 DESIGN FILE NO. ZF3H100,403ROWVT30.DGN
 PROJ. NAME ROWVT30
 PROJ. NO. _____
 SHEET 8 OF _____ SHEETS

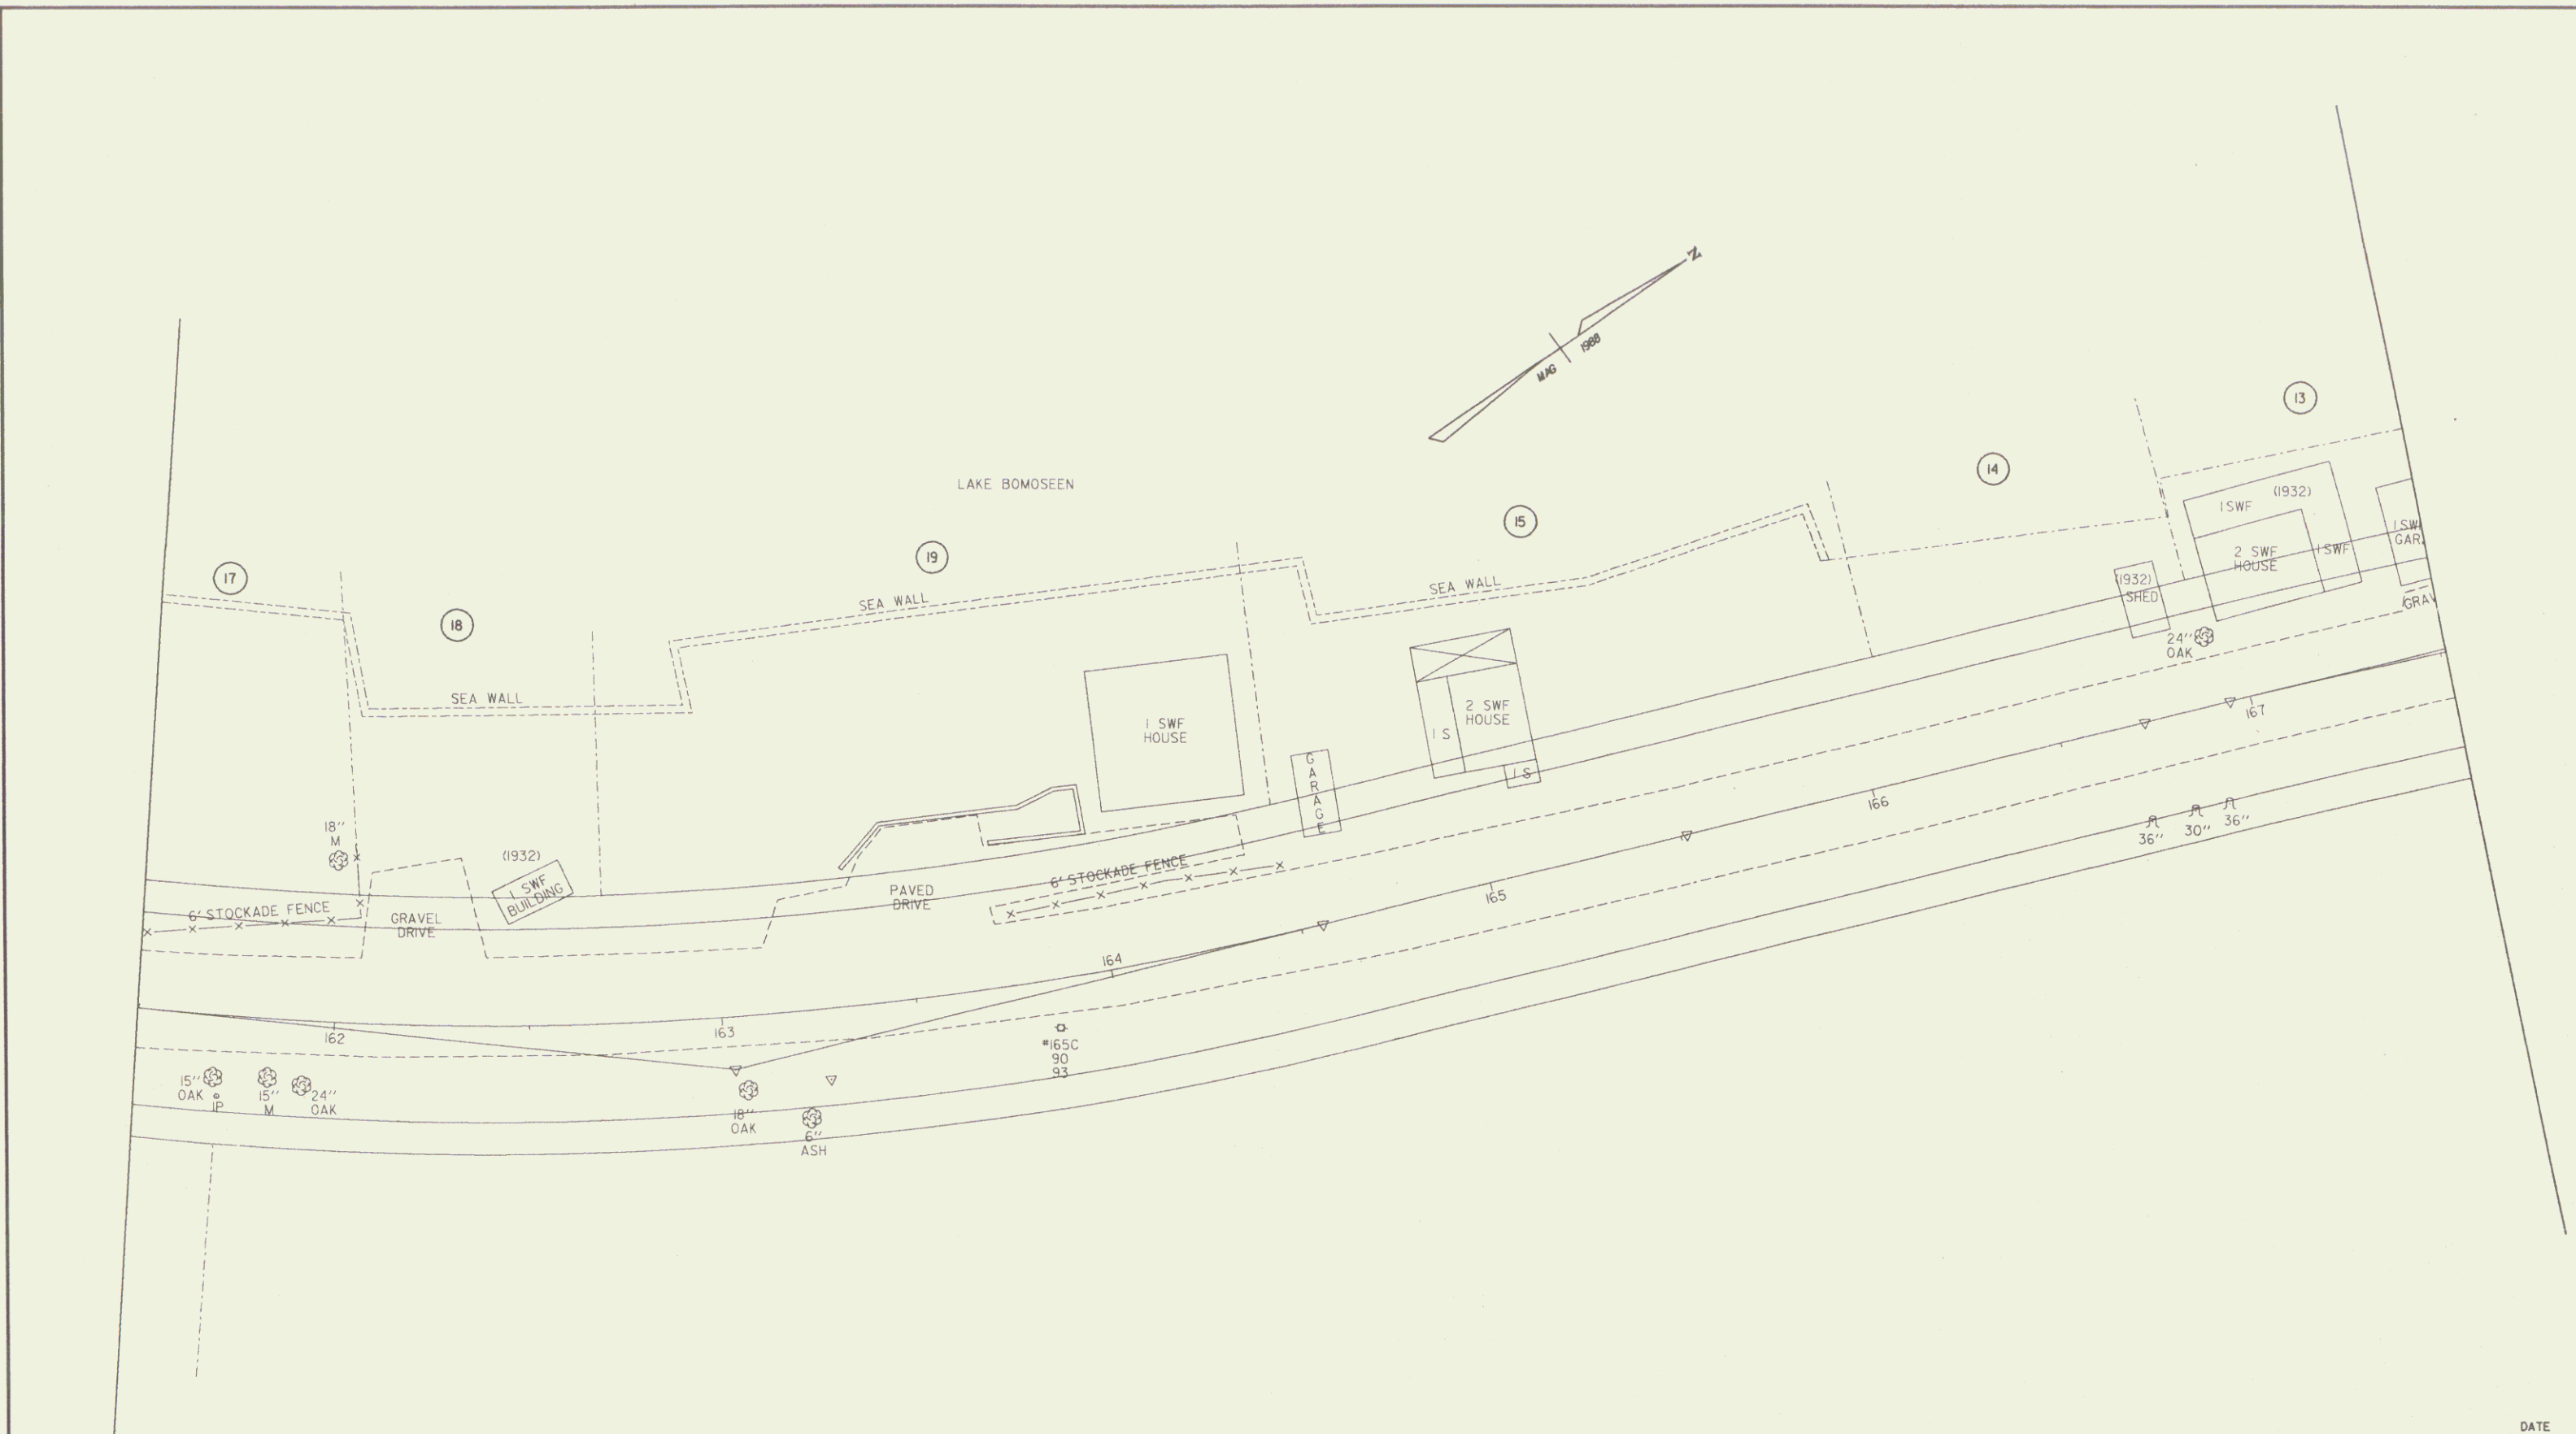



DATUM
 VERTICAL _____
 HORIZONTAL _____

0 20 40
 SCALE IN FEET


DATE PLOTTED 1-DEC-1988

SURVEYED BY	ETI	DATE	_____
DRAWN BY	ETI	DATE	_____
SQUAD LEADER			
DESIGN FILE NO.	ZF31(100,40)ROWVT30.DGN		
PROJ. NAME	ROWVT30		
PROJ. NO.			
SHEET	9	OF	SHEETS

9

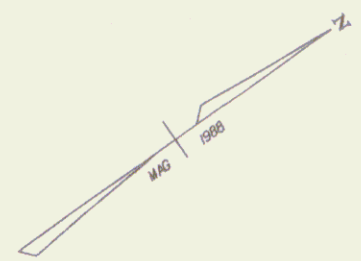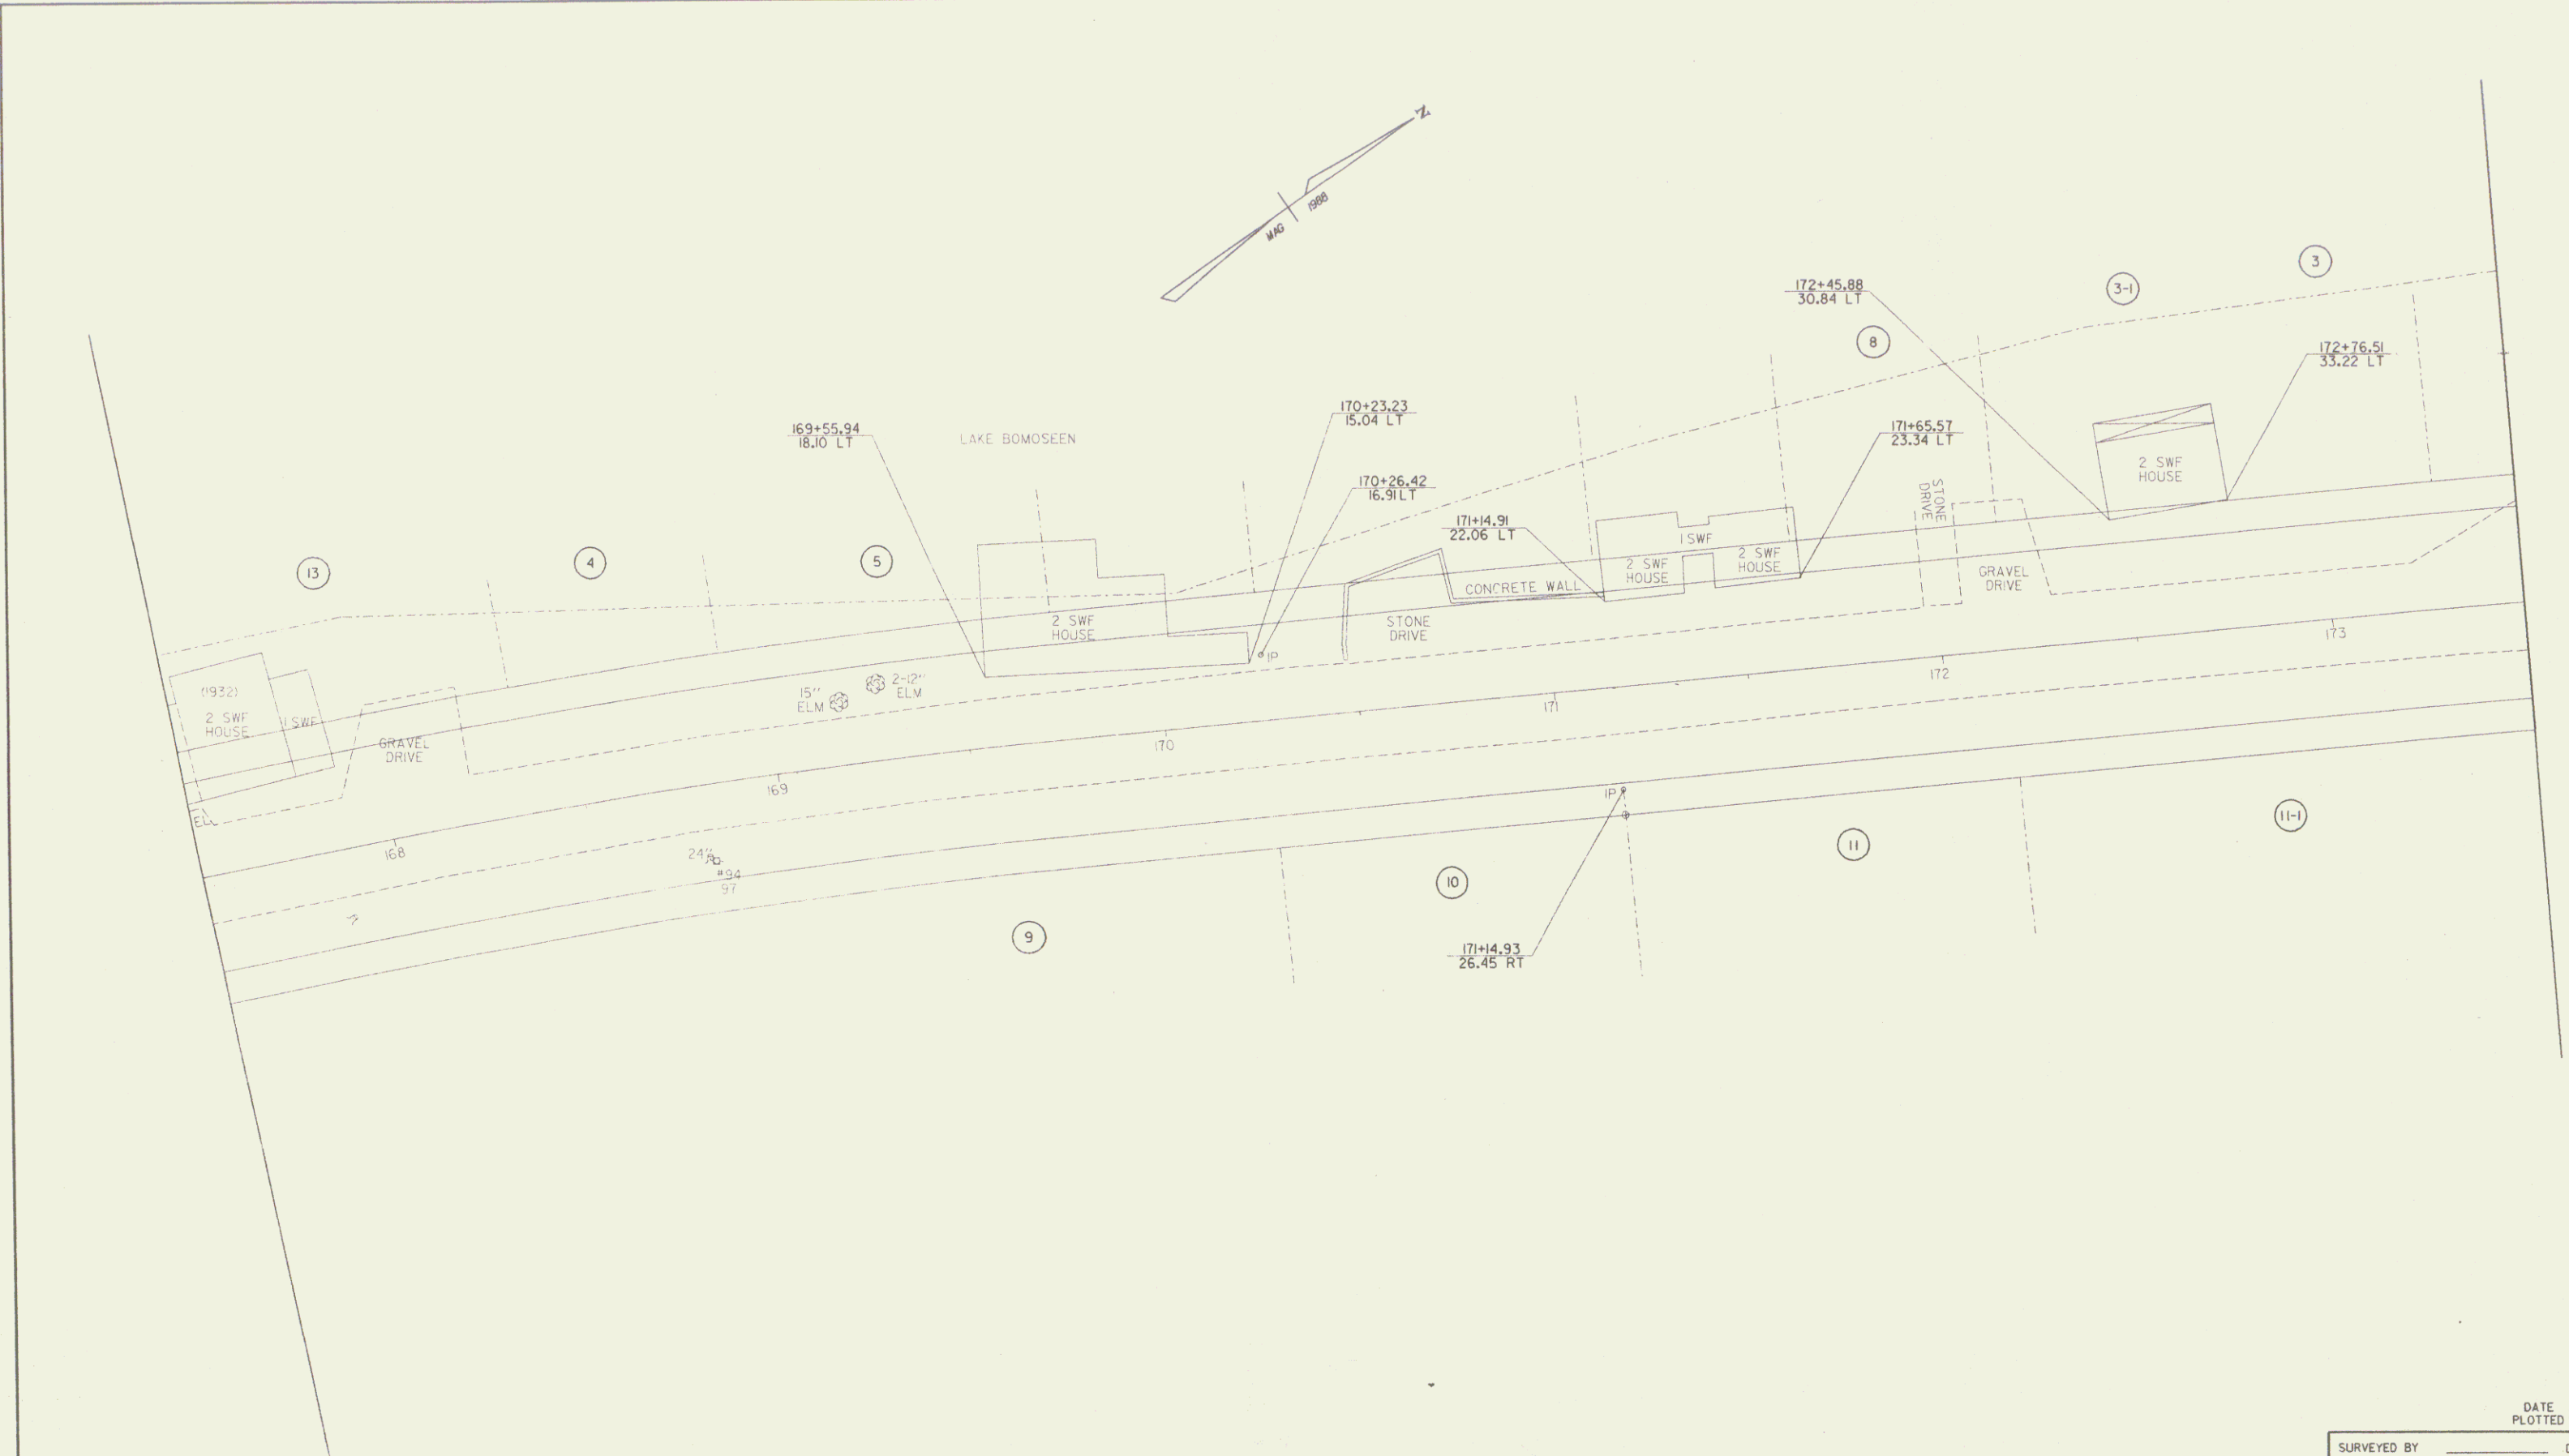


DATUM
 VERTICAL _____
 HORIZONTAL _____

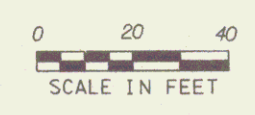

DATE PLOTTED 27-JAN-1989


SURVEYED BY	DATE
DRAWN BY ETI	DATE
SQUAD LEADER	
DESIGN FILE NO. ZF3:100,40JROWVT30.DGN	
PROJ. NAME CASTLETON	
PROJ. NO. ROWVT30	
SHEET 10 OF SHEETS	

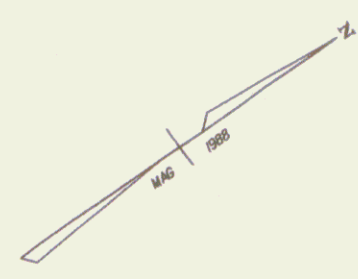

DATUM
 VERTICAL _____
 HORIZONTAL _____

0 20 40
 SCALE IN FEET

DATE PLOTTED 1-DEC-1988
 SURVEYED BY _____ DATE _____
 DRAWN BY ETI DATE _____
 SQUAD LEADER _____
 DESIGN FILE NO. ZF3E100,403ROWVT30.DGNH
 PROJ. NAME ROWVT30
 PROJ. NO. _____
 SHEET 11 OF _____ SHEETS

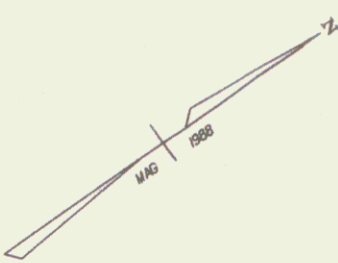

DATUM
 VERTICAL _____
 HORIZONTAL _____

0 20 40
 SCALE IN FEET

DATE PLOTTED 1-DEC-1988
 SURVEYED BY _____ DATE _____
 DRAWN BY ETI DATE _____
 SQUAD LEADER _____
 DESIGN FILE NO. ZF3(100,40)ROWVT30.DGN
 PROJ. NAME ROWVT30
 PROJ. NO. _____
 SHEET 12 OF SHEETS

12




DATUM
 VERTICAL _____
 HORIZONTAL _____

0 20 40
 SCALE IN FEET

DATE PLOTTED 1-DEC-1988
 SURVEYED BY _____ DATE _____
 DRAWN BY ETI DATE _____
 SQUAD LEADER _____
 DESIGN FILE NO. ZF3(100,40)ROWVT30.DGN!
 PROJ. NAME ROWVT30
 PROJ. NO. _____
 SHEET 13 OF SHEETS

13

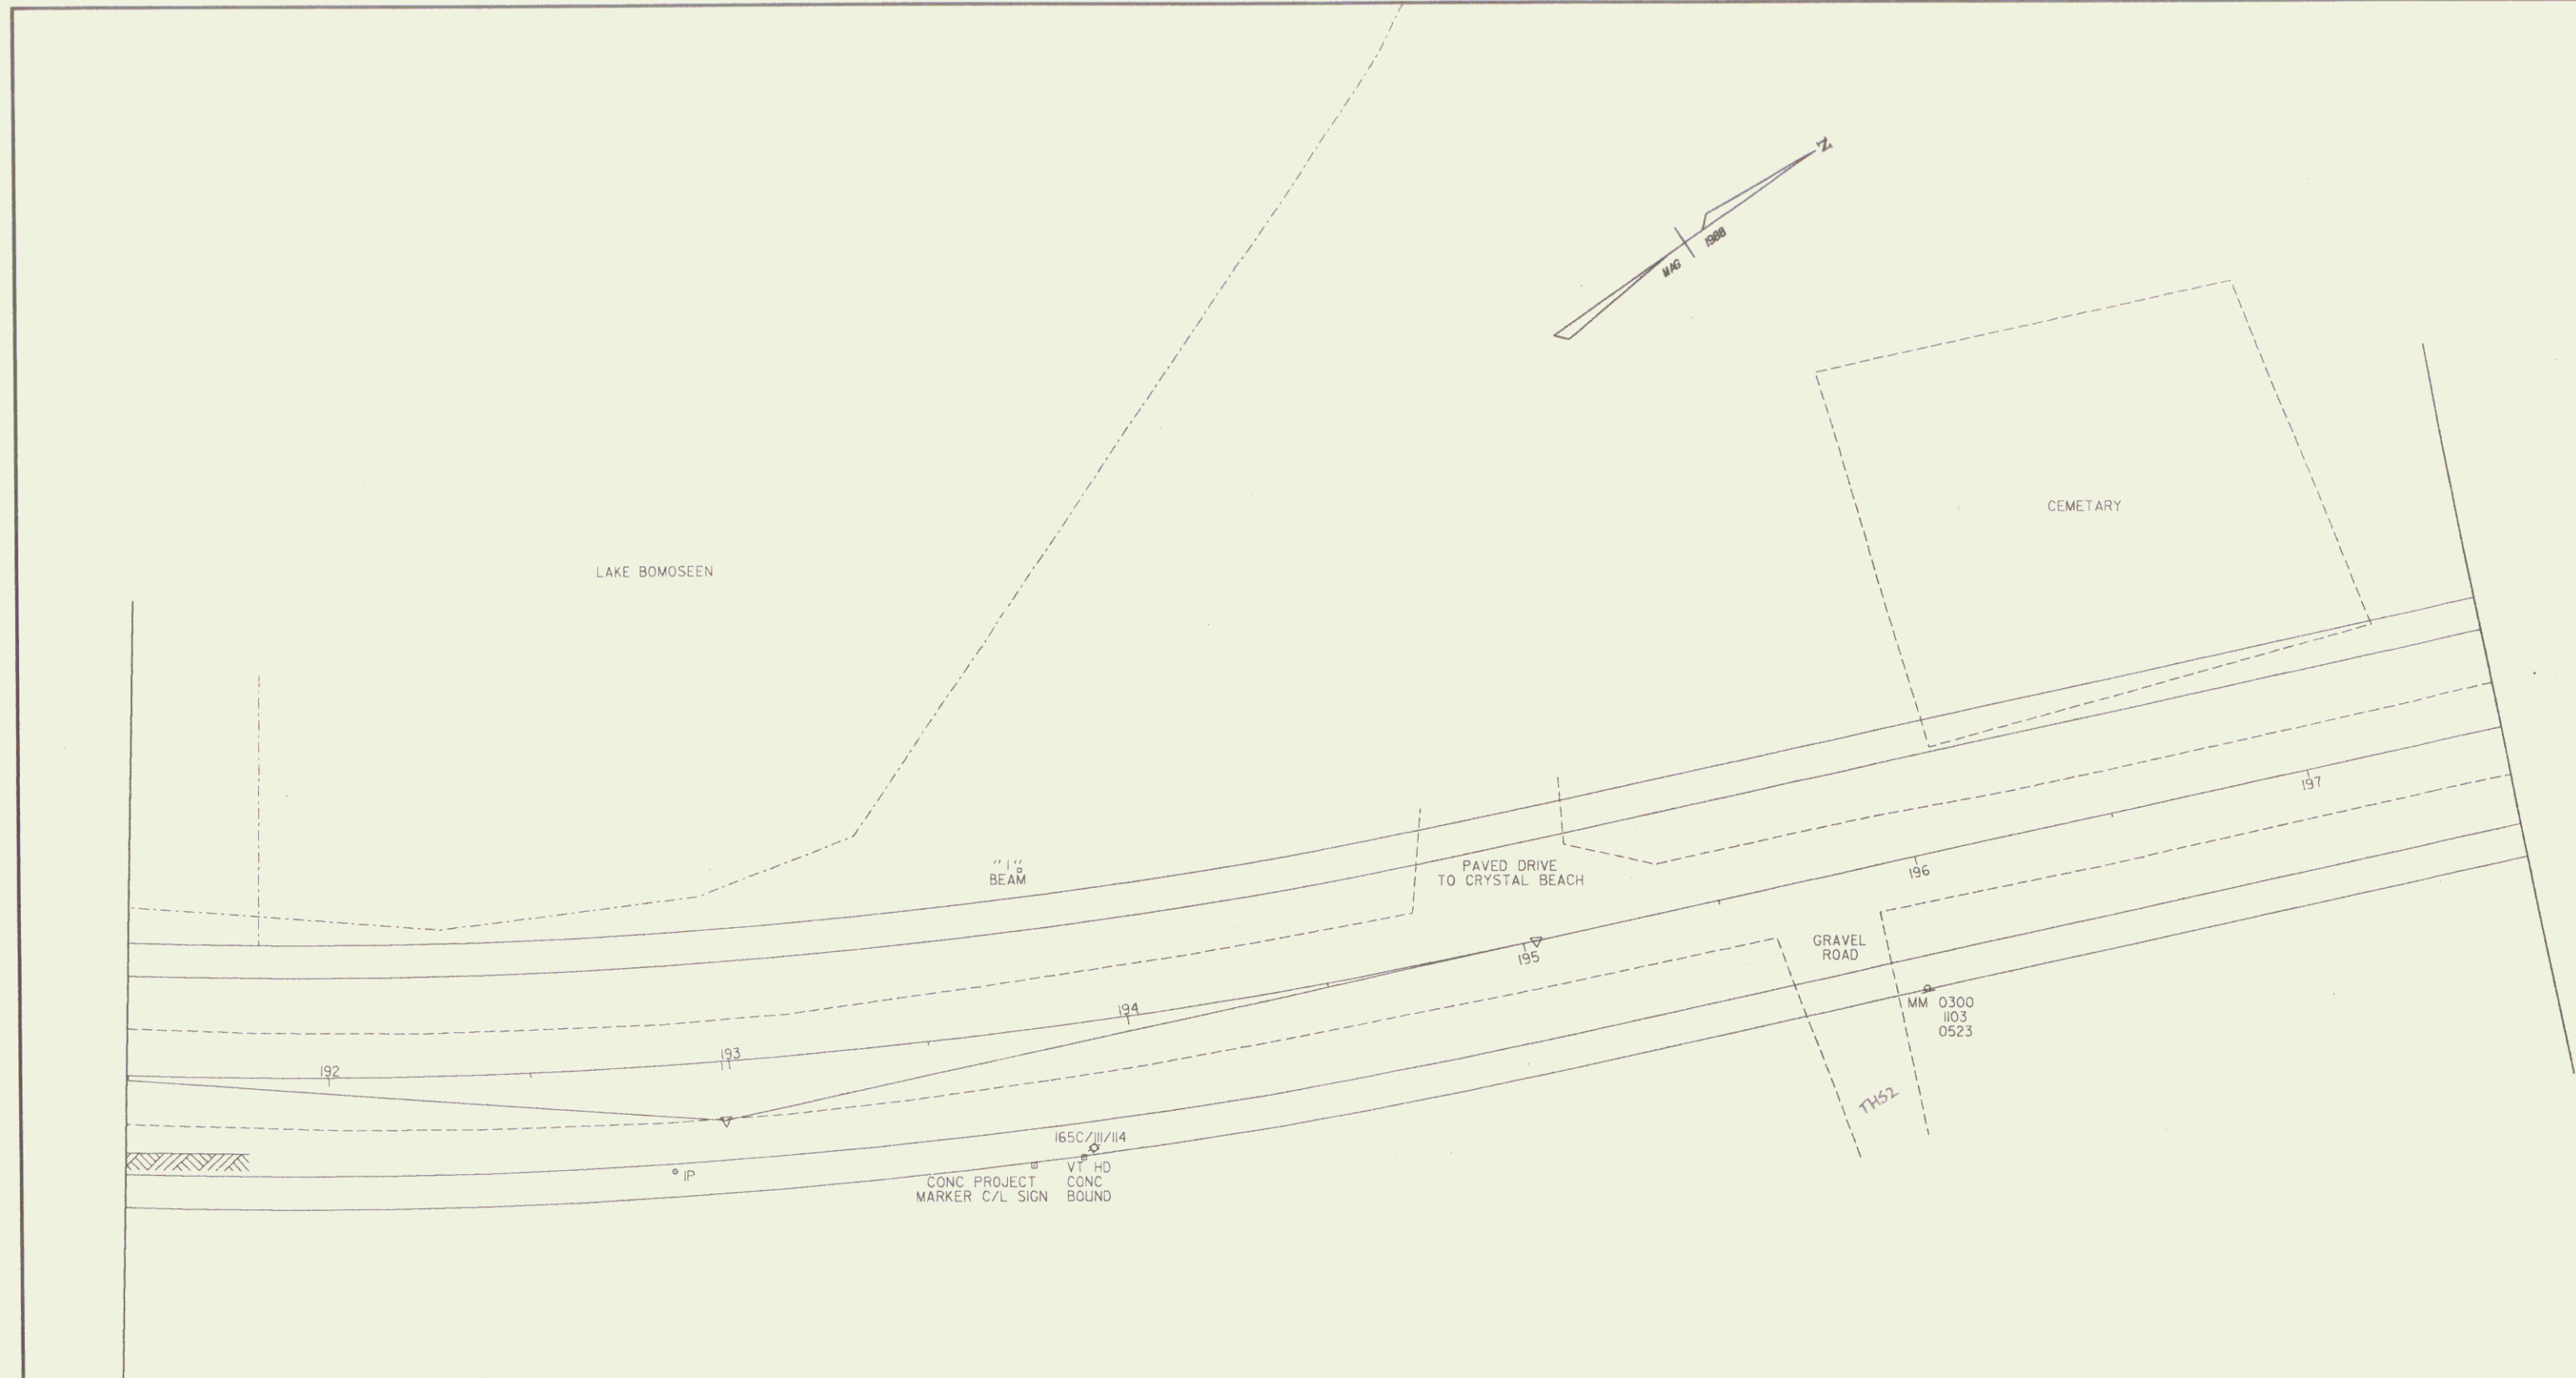

DATUM
VERTICAL _____
HORIZONTAL _____



0 20 40
SCALE IN FEET

DATE PLOTTED 1-DEC-1988

SURVEYED BY _____ DATE _____
DRAWN BY ETI DATE _____
SQUAD LEADER _____
DESIGN FILE NO. ZF34(100,40)ROWVT30.DGNH

PROJ. NAME ROWVT30
PROJ. NO. _____
SHEET 14 OF SHEETS

14

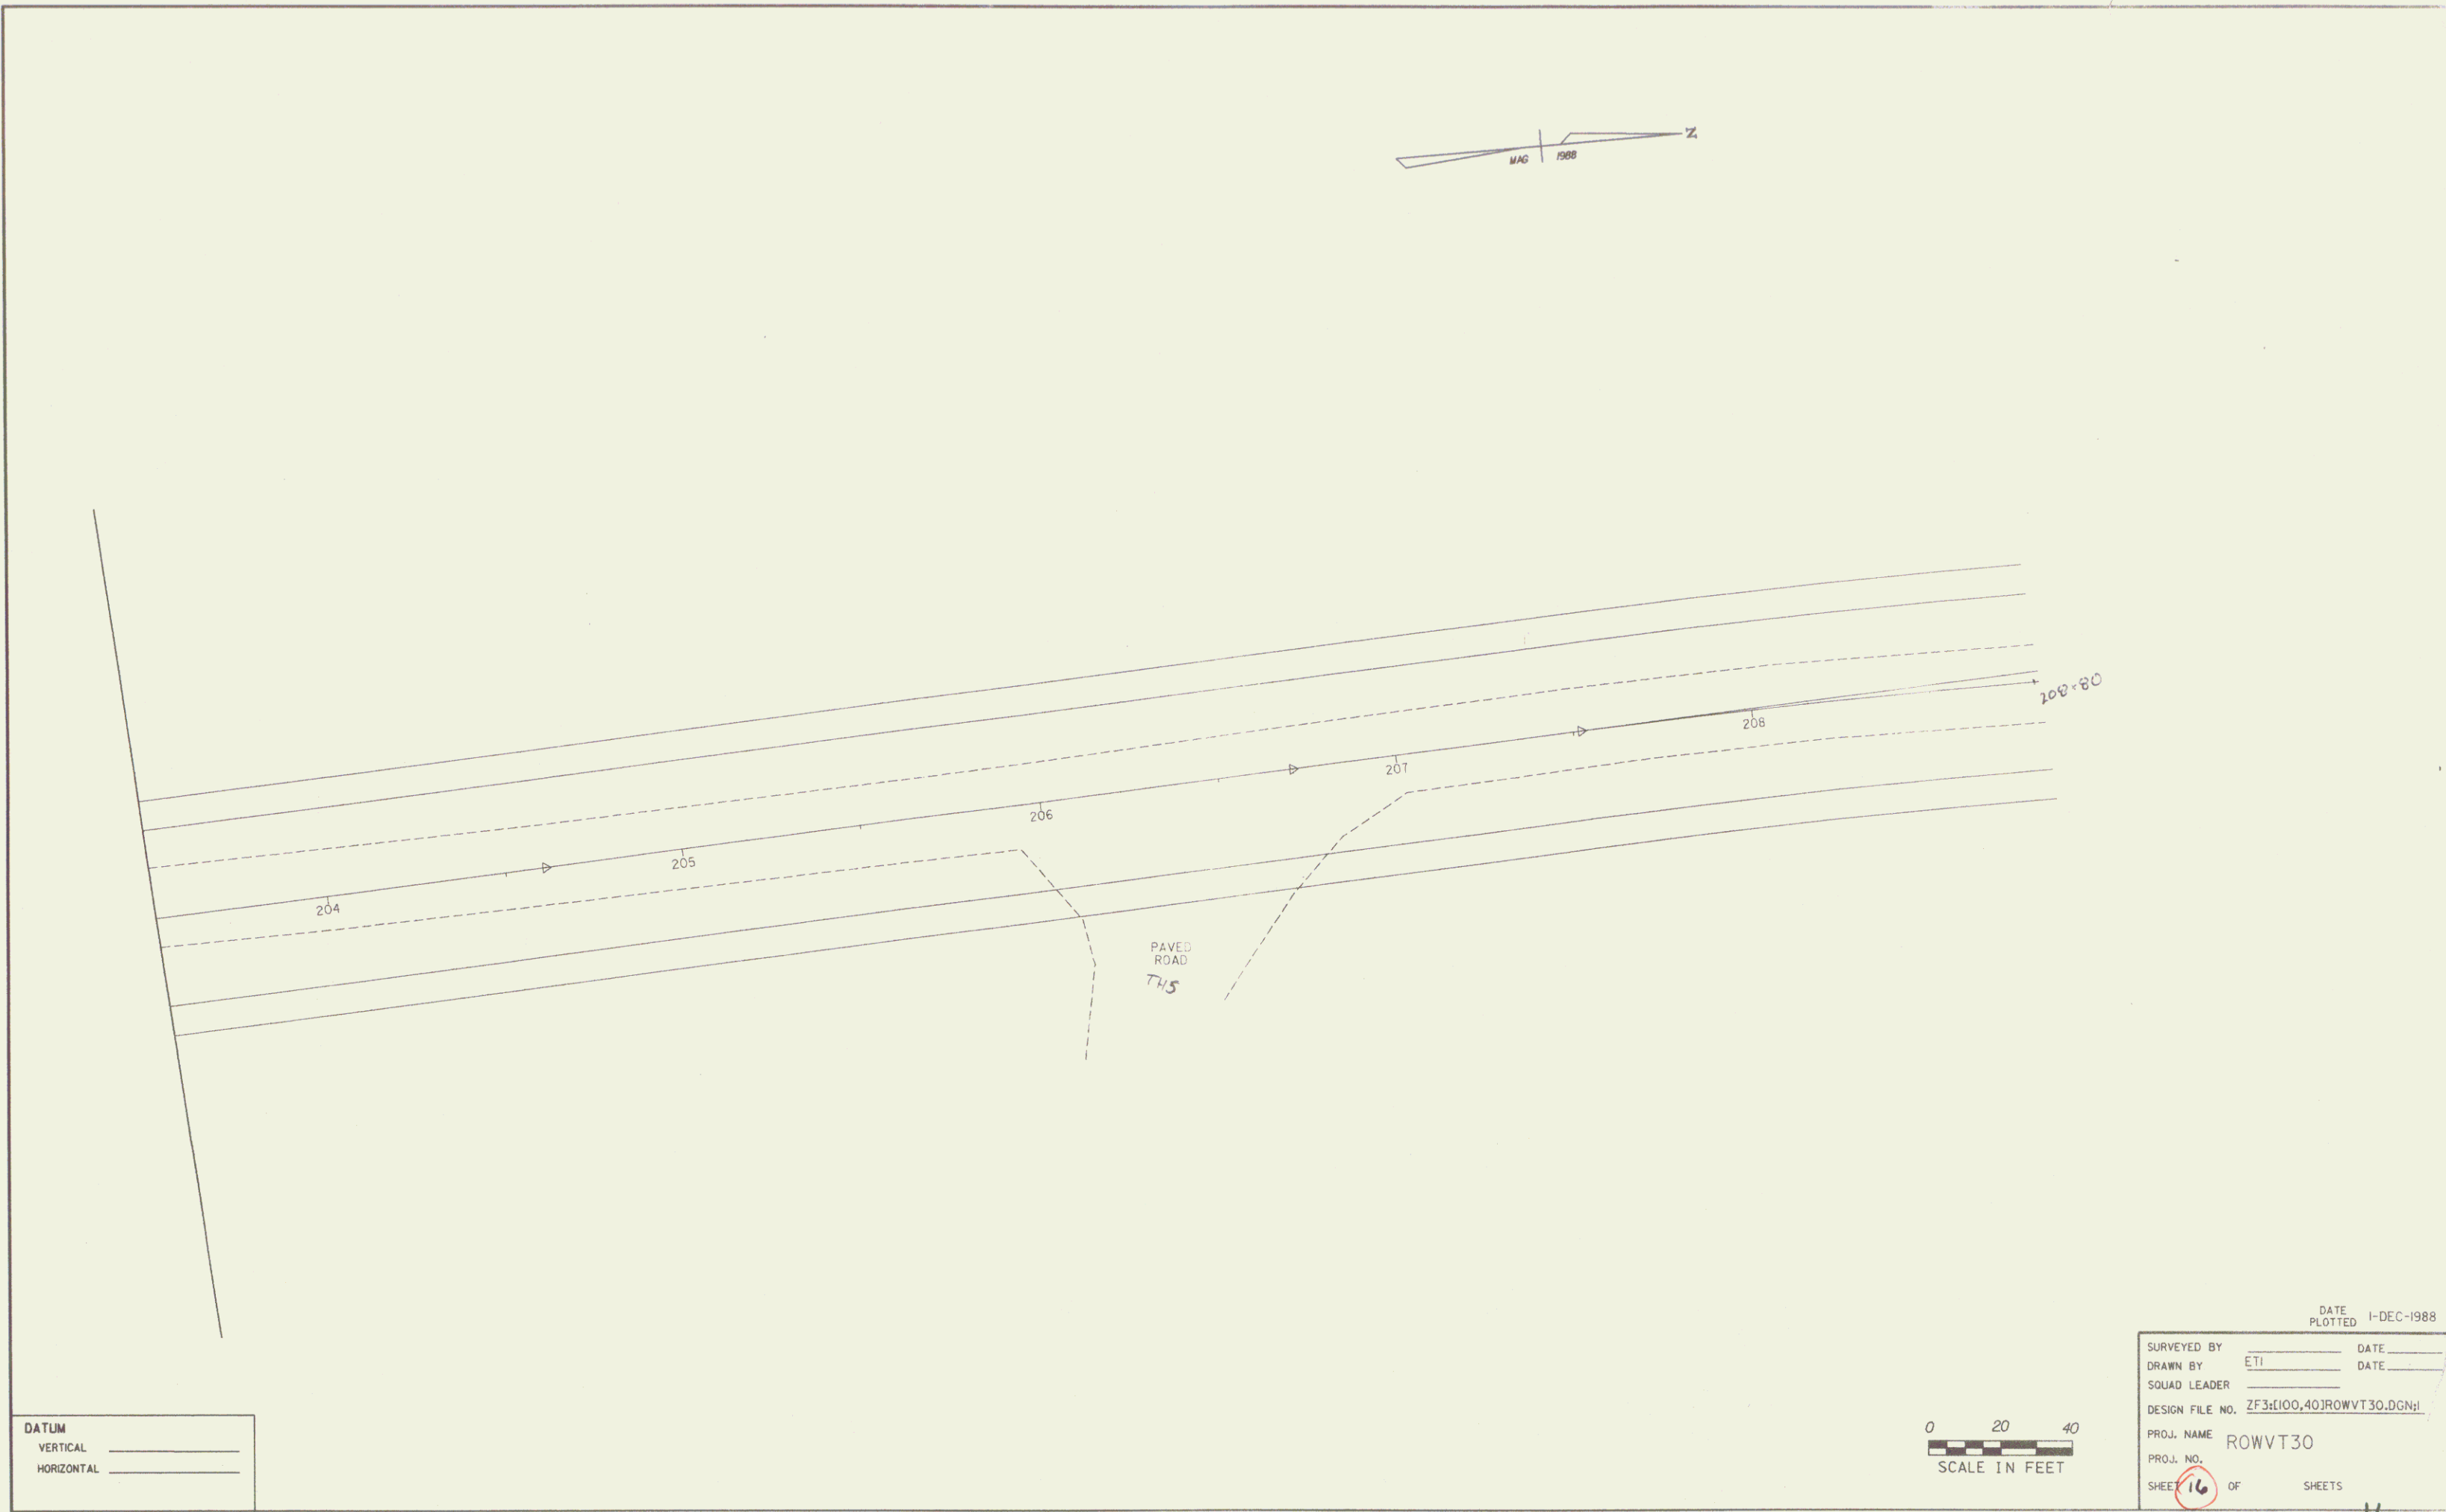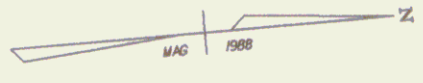

DATUM
VERTICAL _____
HORIZONTAL _____

0 20 40
SCALE IN FEET

DATE PLOTTED 1-DEC-1988
SURVEYED BY _____ DATE _____
DRAWN BY ETI DATE _____
SQUAD LEADER _____
DESIGN FILE NO. ZF34100,40JROWVT30.DGN!
PROJ. NAME ROWVT30
PROJ. NO. _____
SHEET 16 OF SHEETS

16