


TOWN OF CLARENDON

Pin # 13R381


Project: F 75(II)

Route: VT 7B

Date: 1/1/1957

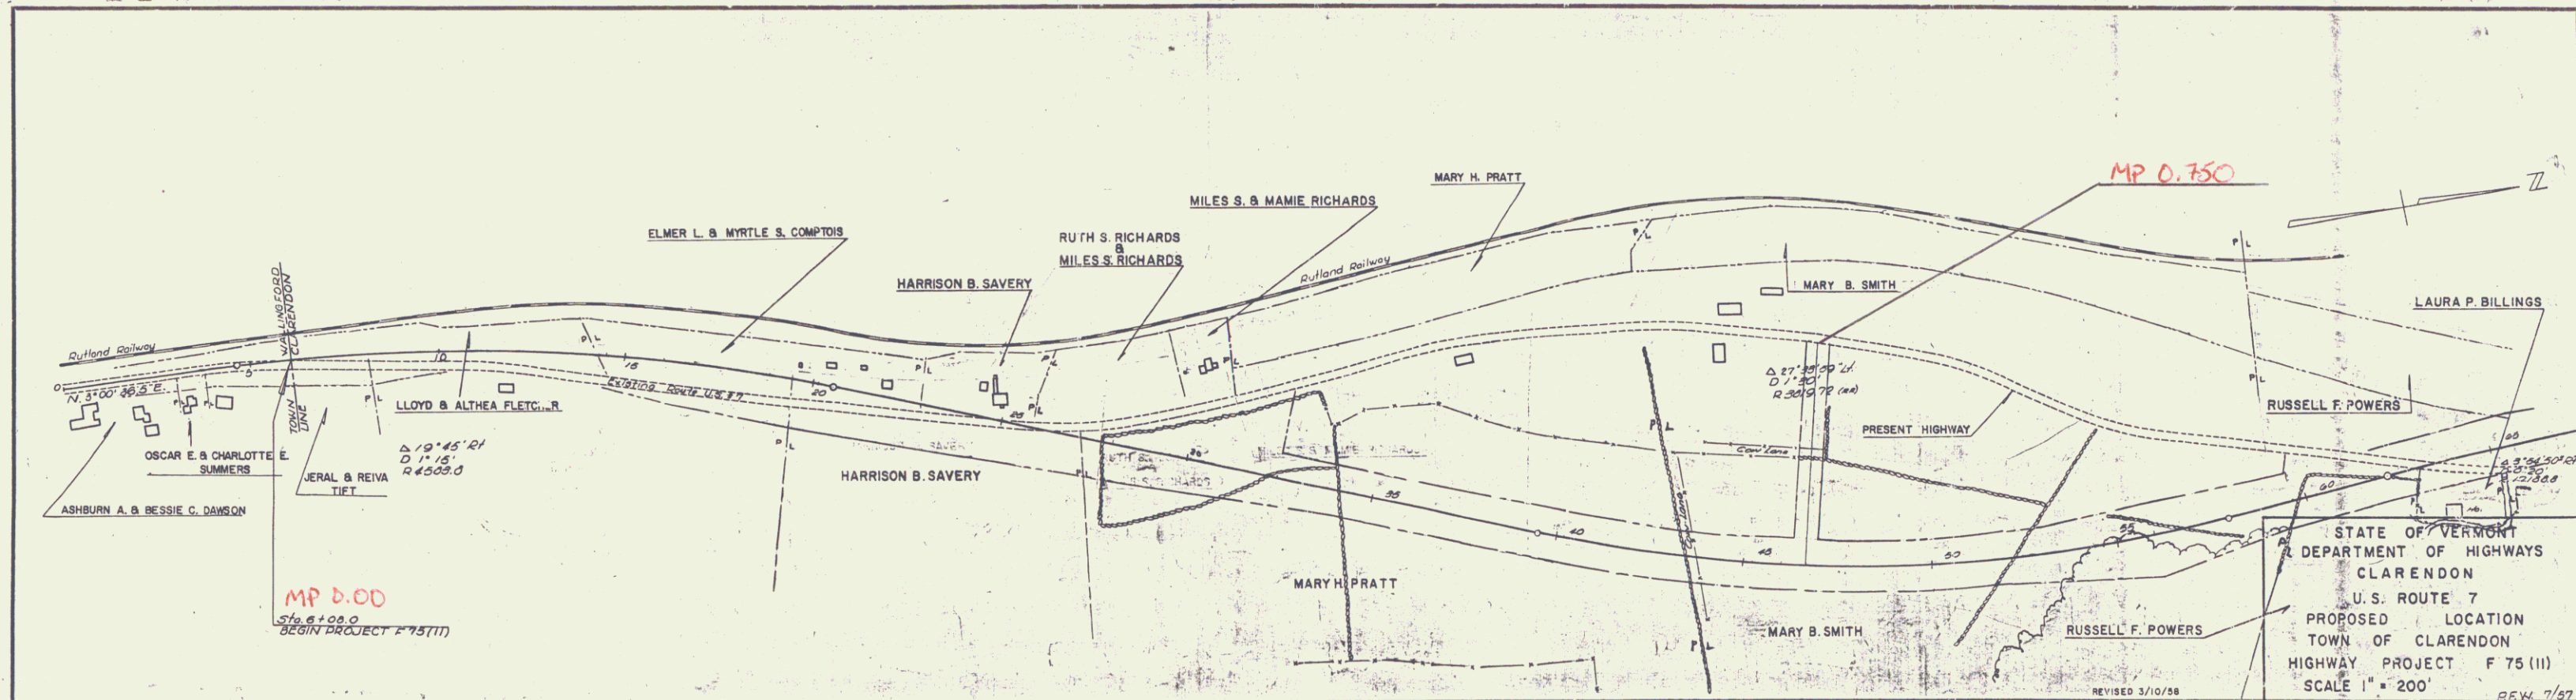


STATE OF VERMONT  
DEPARTMENT OF HIGHWAYS  
CLARENDON  
U.S. ROUTE 7  
PROPOSED LOCATION  
TOWN OF CLARENDON  
HIGHWAY PROJECT F 75 (II)  
SCALE 1" = 200'  
REVISED 3/10/58  
SHEET 3

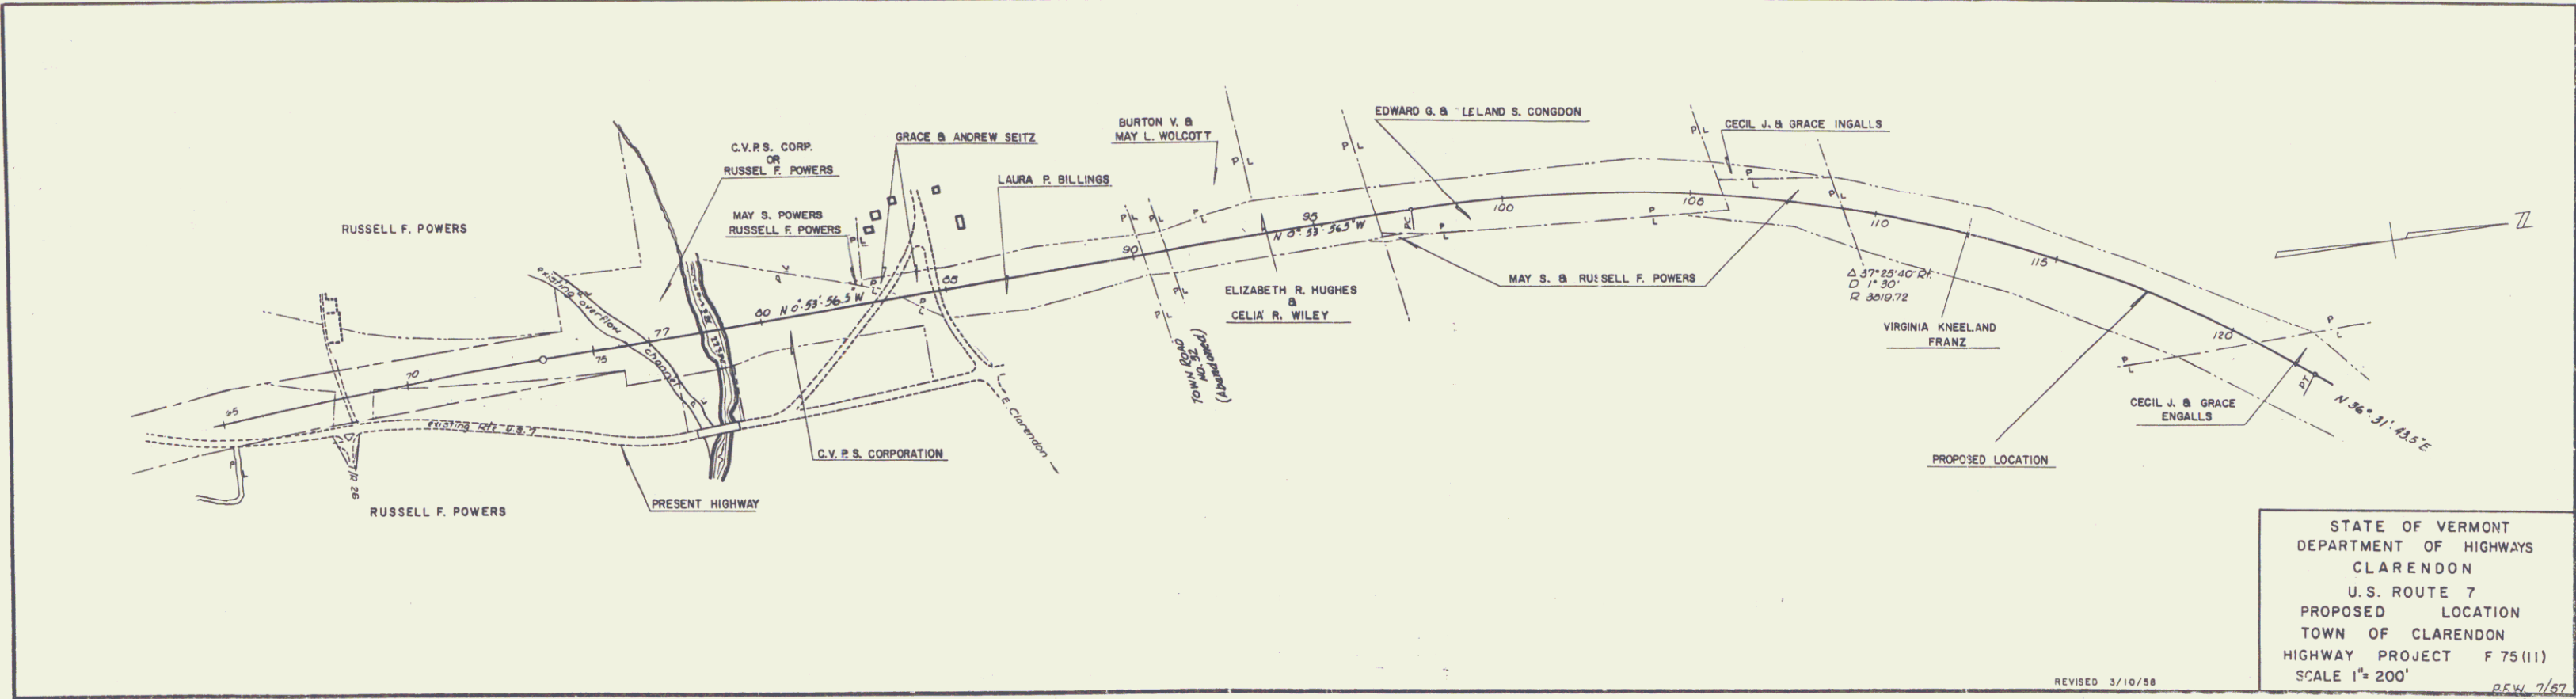

STATE OF VERMONT  
 DEPARTMENT OF HIGHWAYS  
 CLARENDON  
 U.S. ROUTE 7  
 PROPOSED LOCATION  
 TOWN OF CLARENDON  
 HIGHWAY PROJECT F 75(11)  
 SCALE 1" = 200'

REVISED 3/10/58

SHEET 2 OF 3

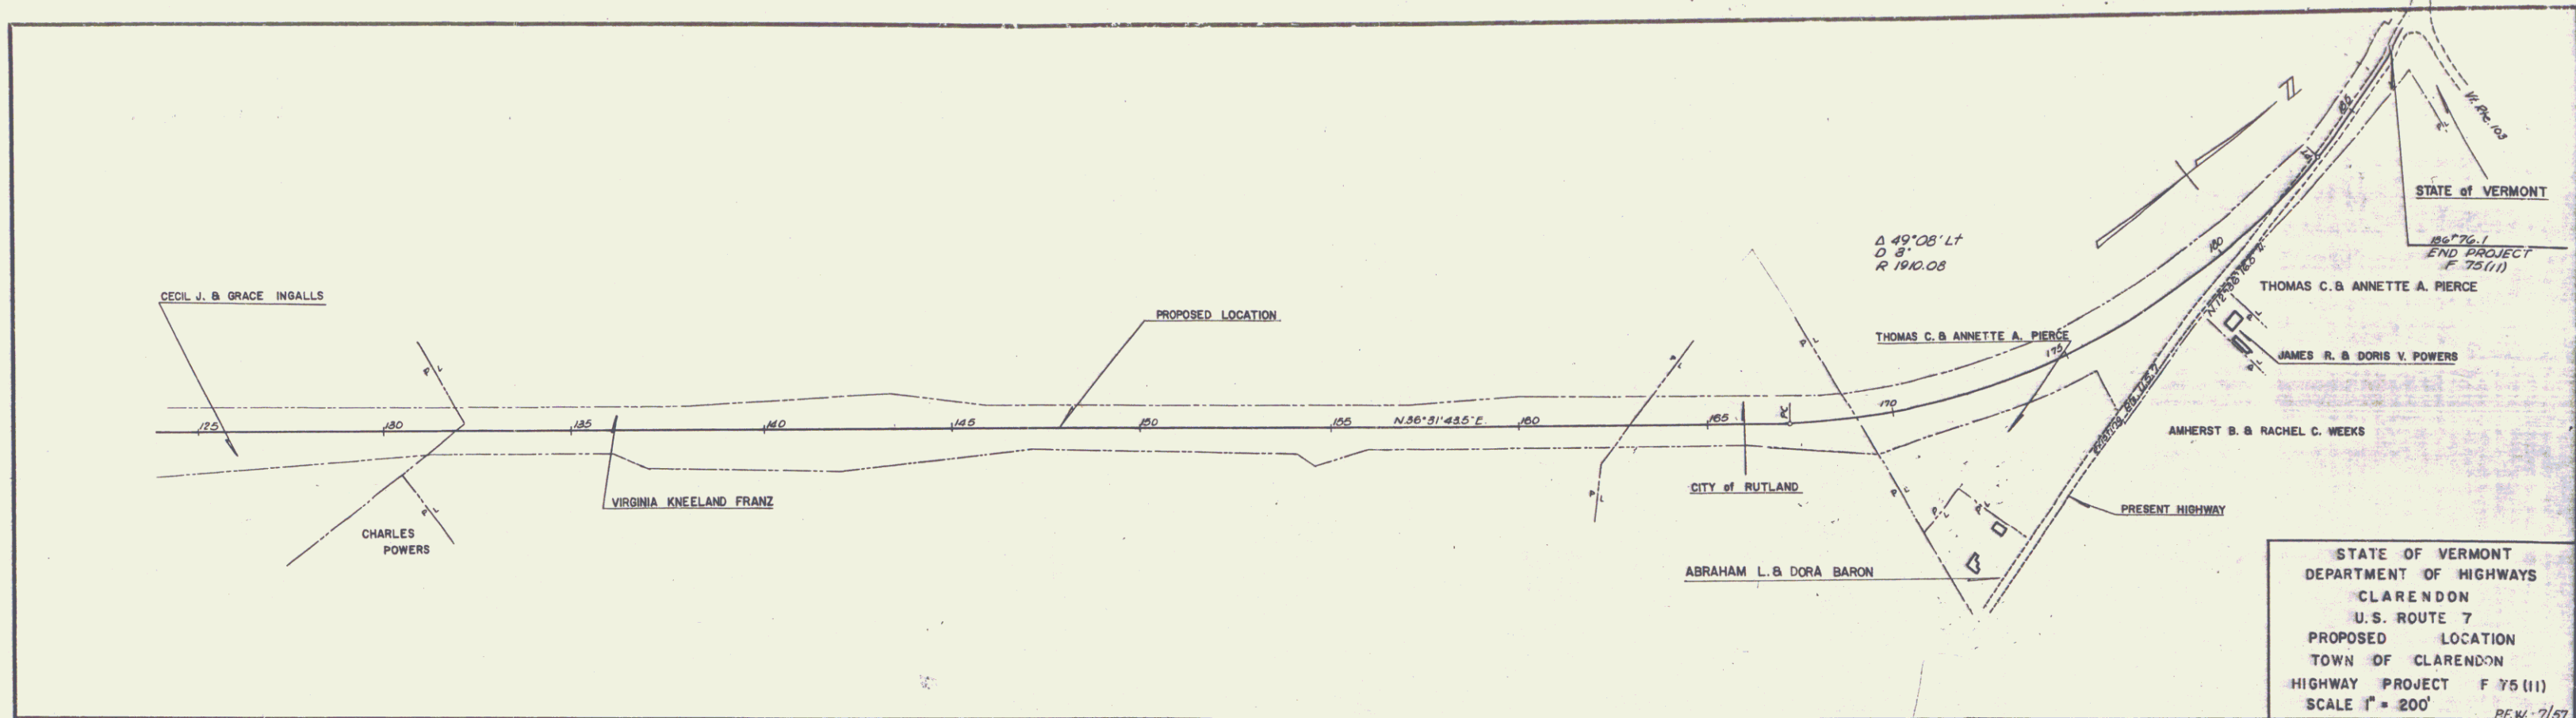

3