


Bridge Data fair condition
 One span steel I-beam
 Plank deck - 5-16" beams for support
 Roadway length 22.3'
 Roadway width 13.6'
 Clear span to abut. 20'
 Clear height 5.7'
 Stone abuts & wings

BM#1
 SIR 10° M
 500.00

BM#2
 SIR 12° Bal
 502.60

EARTHWORK QUANTITIES

Station	Elevation	Cut	Fill	Base
10+00	498.70			
10+25	499.70	0	0	0
10+50	500.70	0	0	0
11+00	501.10	0	0	0
11+25	501.26	0	0	0
Bridge				
11+50	501.81	0	0	0
12+00	501.88	0	0	0
12+25	502.30	0	0	0
12+50	503.50	0	0	0
12+75	505.67	0	0	0
13+00				
			Total	360 92 500

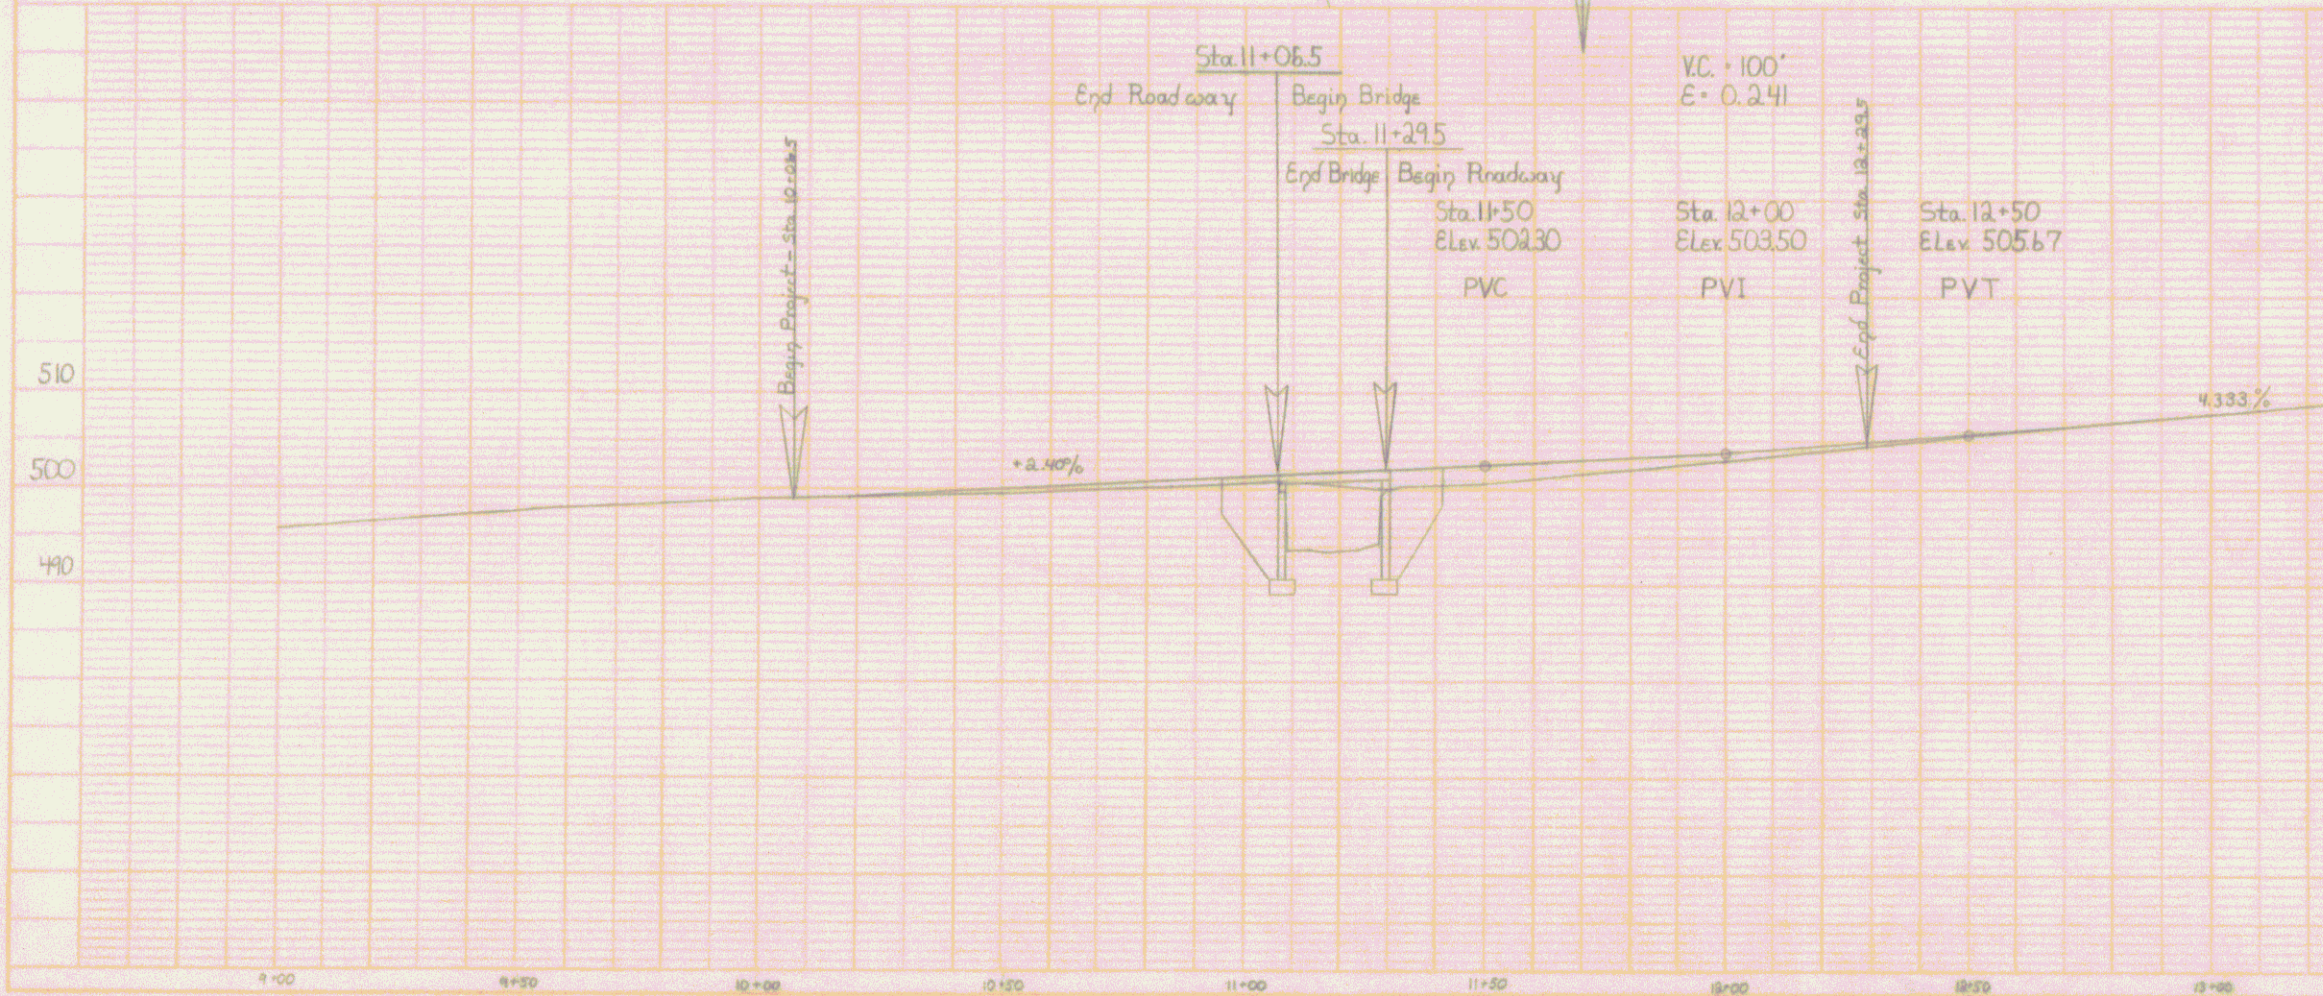

Gratop
 ST99L
 SHEET 2 OF 13