
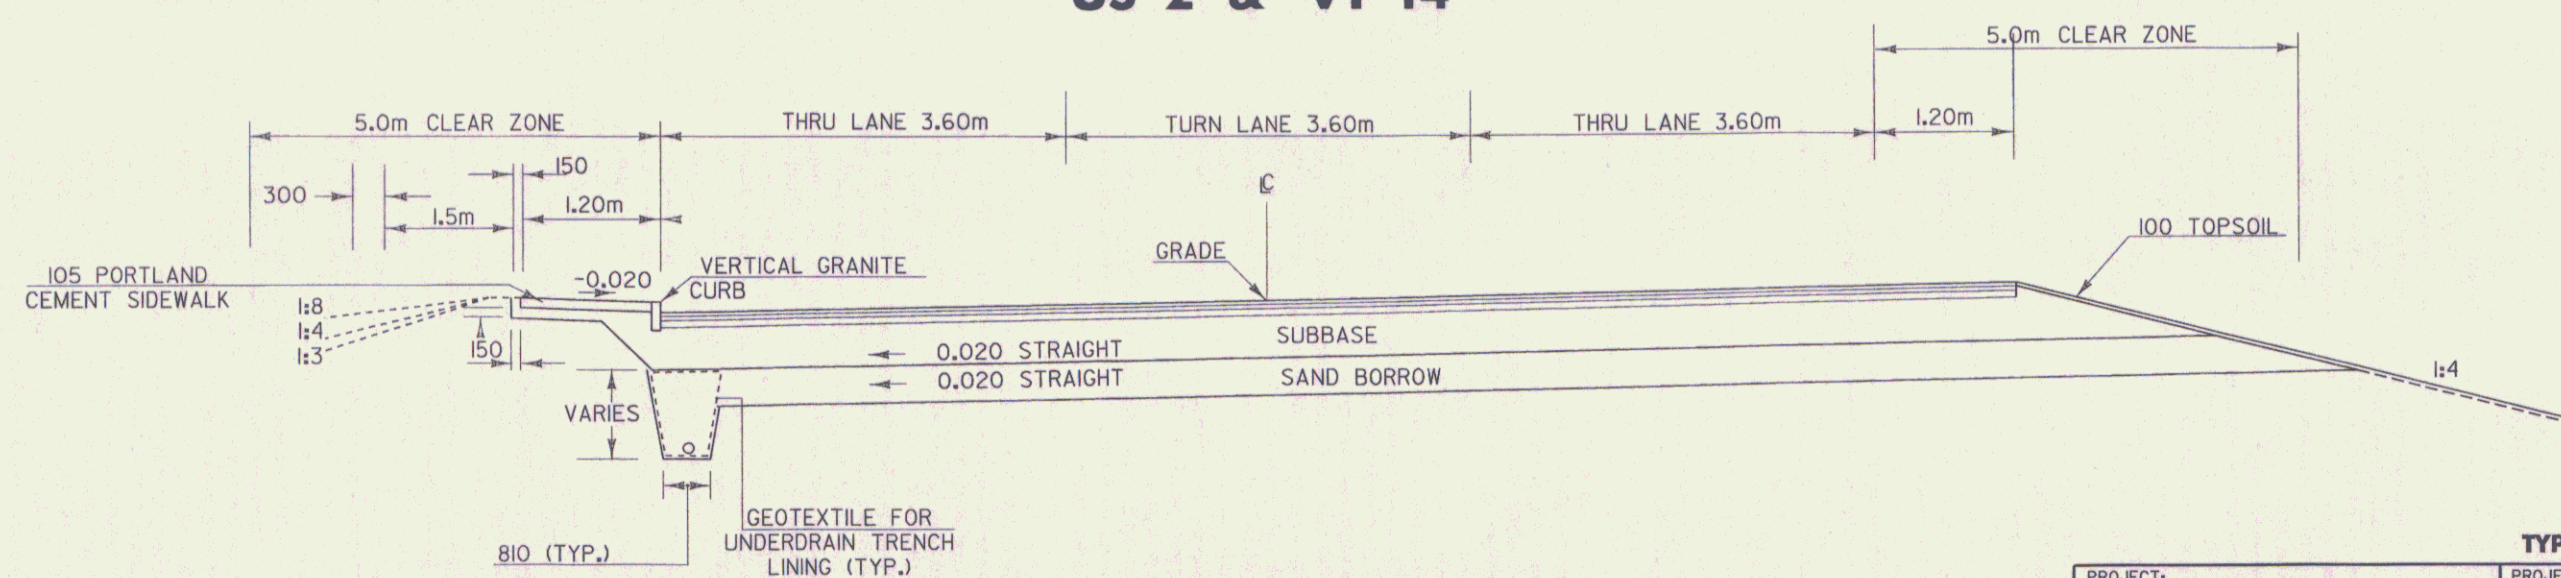
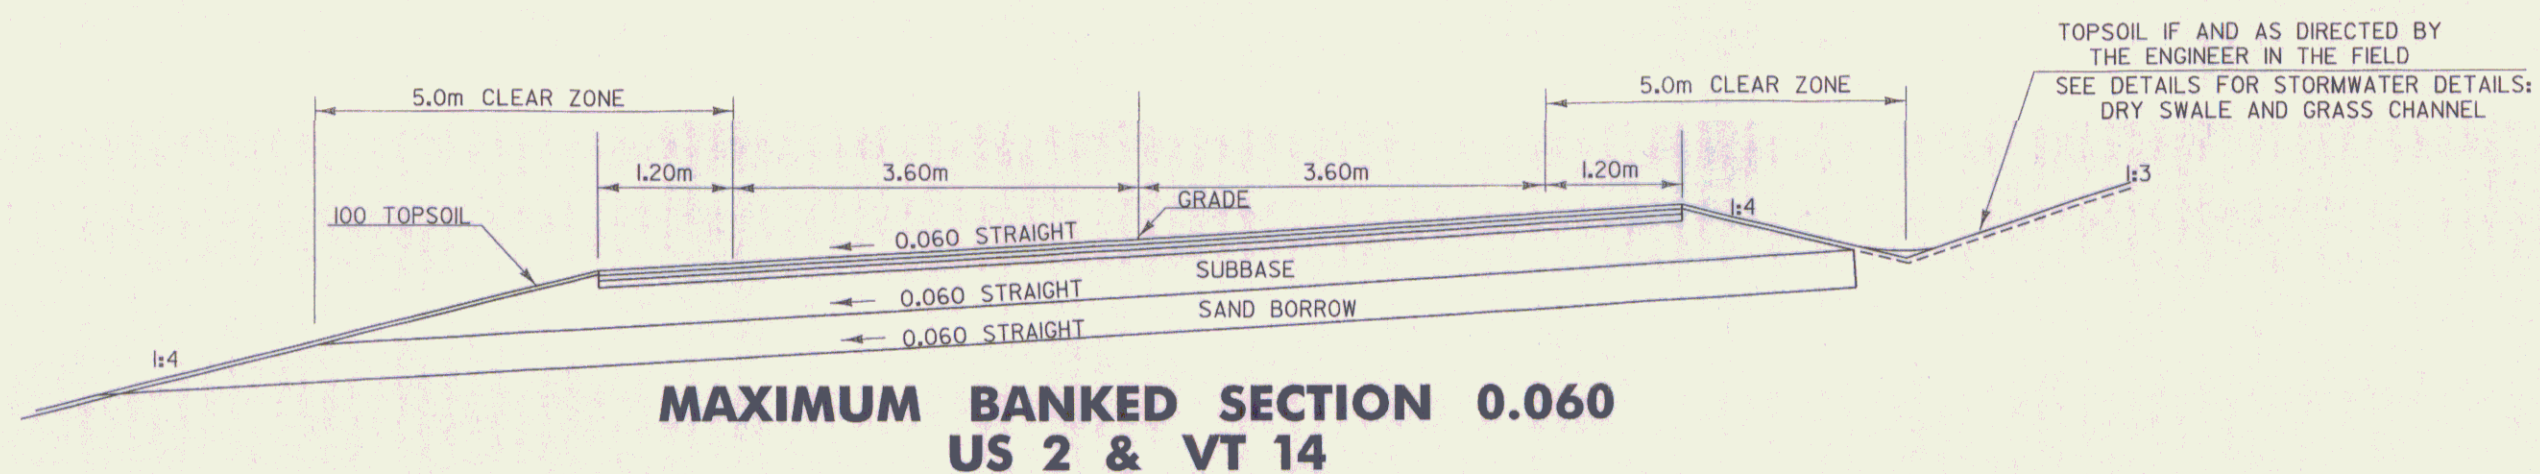


TYPICAL SECTIONS

MATERIAL ITEM	PERMISSIBLE THICKNESS TOLERANCE
PAVEMENT (TOTAL DEPTH)	± 5
SUBBASE	± 30
SAND BORROW	± 30

PARABOLIC DETAIL

- 50 BITUMINOUS CONCRETE PAVEMENT TYPE III-S
- 75 BITUMINOUS CONCRETE PAVEMENT TYPE II-S
- 90 BITUMINOUS CONCRETE PAVEMENT TYPE I-S (2 LIFTS)
- 610 SUBBASE OF DENSE GRADED CRUSHED STONE
- 610 SAND BORROW

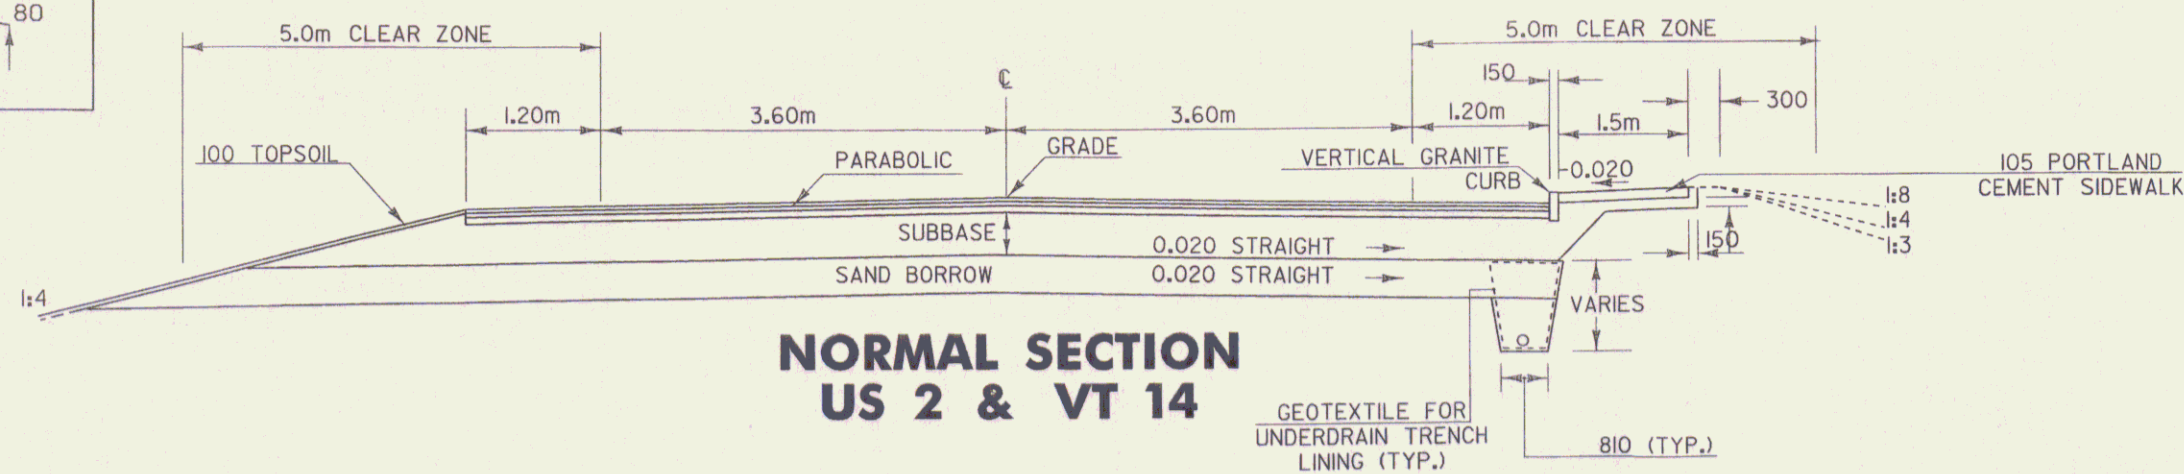

NOTE: ALL DIMENSIONS ARE IN MILLIMETERS
EXCEPT WHERE NOTED
NOT TO SCALE

TYPICAL SHEET #1	
PROJECT: EAST MONTPELIER	PROJECT NO.: STPG 028-3(35)S
DESIGN FILE NAME: /sqda/98b028/db028nul.dgn	PLOT DATE: 01-JUL-2008
IPARM FILE NAME: db028typ.j	SURVEY DATE: N/A
SURVEYED BY: N/A	DRAWN BY: jfq
SQUAD LEADER: jls	ROW SHEET: 2 OF 37