



TYPICAL SECTIONS



- 50 BITUMINOUS CONCRETE PAVEMENT TYPE III-S
- 75 BITUMINOUS CONCRETE PAVEMENT TYPE II-S
- 90 BITUMINOUS CONCRETE PAVEMENT TYPE I-S (2 LIFTS)
- 610 SUBBASE OF DENSE GRADED CRUSHED STONE
- 610 SAND BORROW

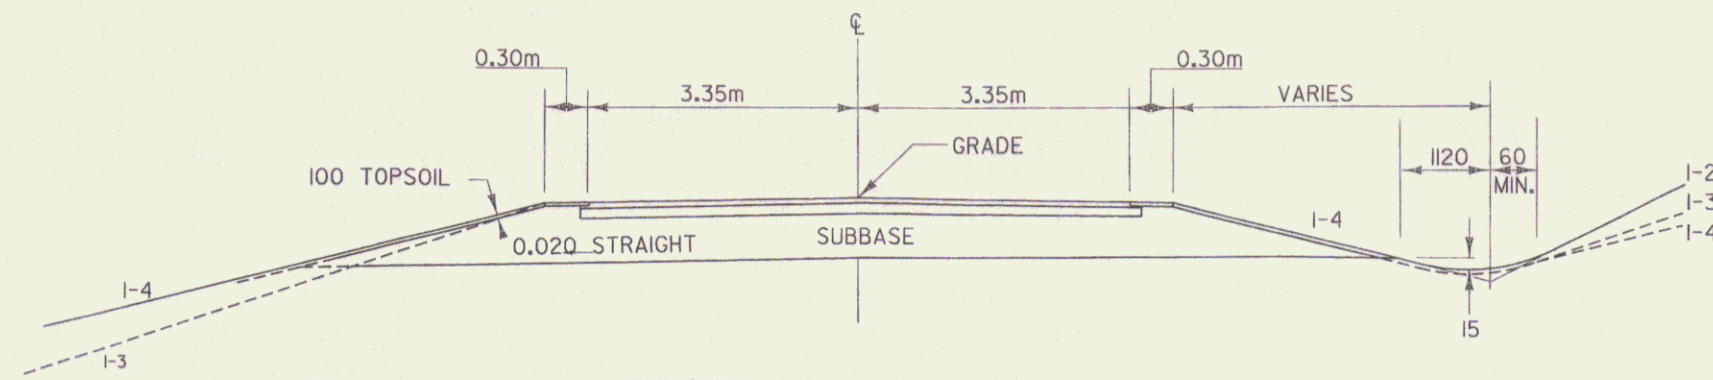

**NORMAL SECTION
FOR QUAKER & KELTON ROADS**

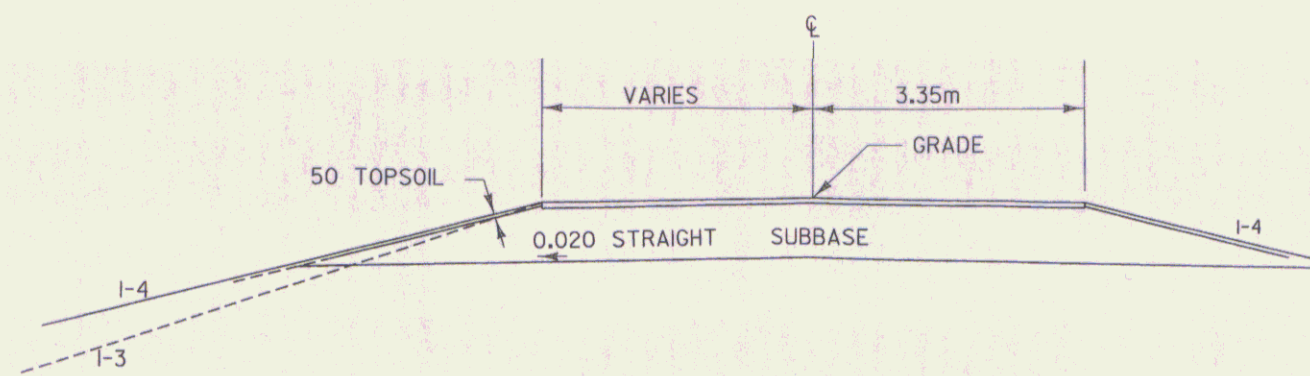

**NORMAL SECTION
FOR OLD 14 (PARKING AREA)**

NOTE: ALL DIMENSIONS ARE IN MILLIMETERS
EXCEPT WHERE NOTED

TYPICAL SHEET #2

PROJECT: EAST MONTPELIER	PROJECT NO. : STPG 028-3(35)S
DESIGN FILE NAME: /sqda/98b028/db028nul.dgn	PLOT DATE: 01-JUL-2008
IPARM FILE NAME: db028ty2	SURVEY DATE: N/A
SURVEYED BY: N/A	DRAWN BY: JFG
SQUAD LEADER: JLS	ROW SHEET: 3 OF 37

NOT TO SCALE