

DURABLE 600 STOP BAR

30+010 LT
100+009 LT

DURABLE 100 WHITE LINE

- 14+042 LT - 14+129 LT
- 14+045 RT - 14+255 RT
- 14+072 LT - 14+110 LT (DOTTED)
- 14+072 CL - 14+100 CL (DOTTED)
- 14+110 CL - 14+135 CL
- 14+129 LT - 30+015 LT (KELTON - 9.0 R)
- 30+020 RT - 14+151 LT (KELTON - 10.0 R)
- 14+151 LT - 14+255 LT
- 30+015 LT - 100+008 LT (OLD 14 - 6.5 R)
- 100+008 RT - 30+025 LT (OLD 14 - 605 R)
- 30+025 LT - 30+037 LT
- 30+020 RT - 30+037 RT
- 100+008 LT - 100+028 LT
- 100+008 RT - 100+028 RT

DURABLE 100 YELLOW LINE

- 14+042 CL - 14+135 CL (DBL)
- 14+148 CL - 14+227 CL (DBL- ISLAND)
- 14+227 CL - 14+255 LT (DBL)
- 30+009 CL - 30+037 CL (DBL)
- 100+008 CL - 100+029 CL (DBL)

DURABLE 200 YELLOW LINE

- 14+149 - 14+221 (ISLAND DIAGONAL)

TEMPORARY MARKINGS


- Temporary 100 mm White Line
- Temporary 100 mm Yellow Line
- Temporary 200 mm Yellow Line (diagonals)
- Temporary Letter or Symbol

Note: To follow same stations as durable markings.

NOTE: SEE OLD CHURCH & WEC PARKING AREA LAYOUT SHEET FOR MARKINGS

DURABLE LETTER OR SYMBOL


- 14+132 LT ONLY
- 14+112 LT ONLY
- 30+012 LT STOP
- 100+010 LT STOP

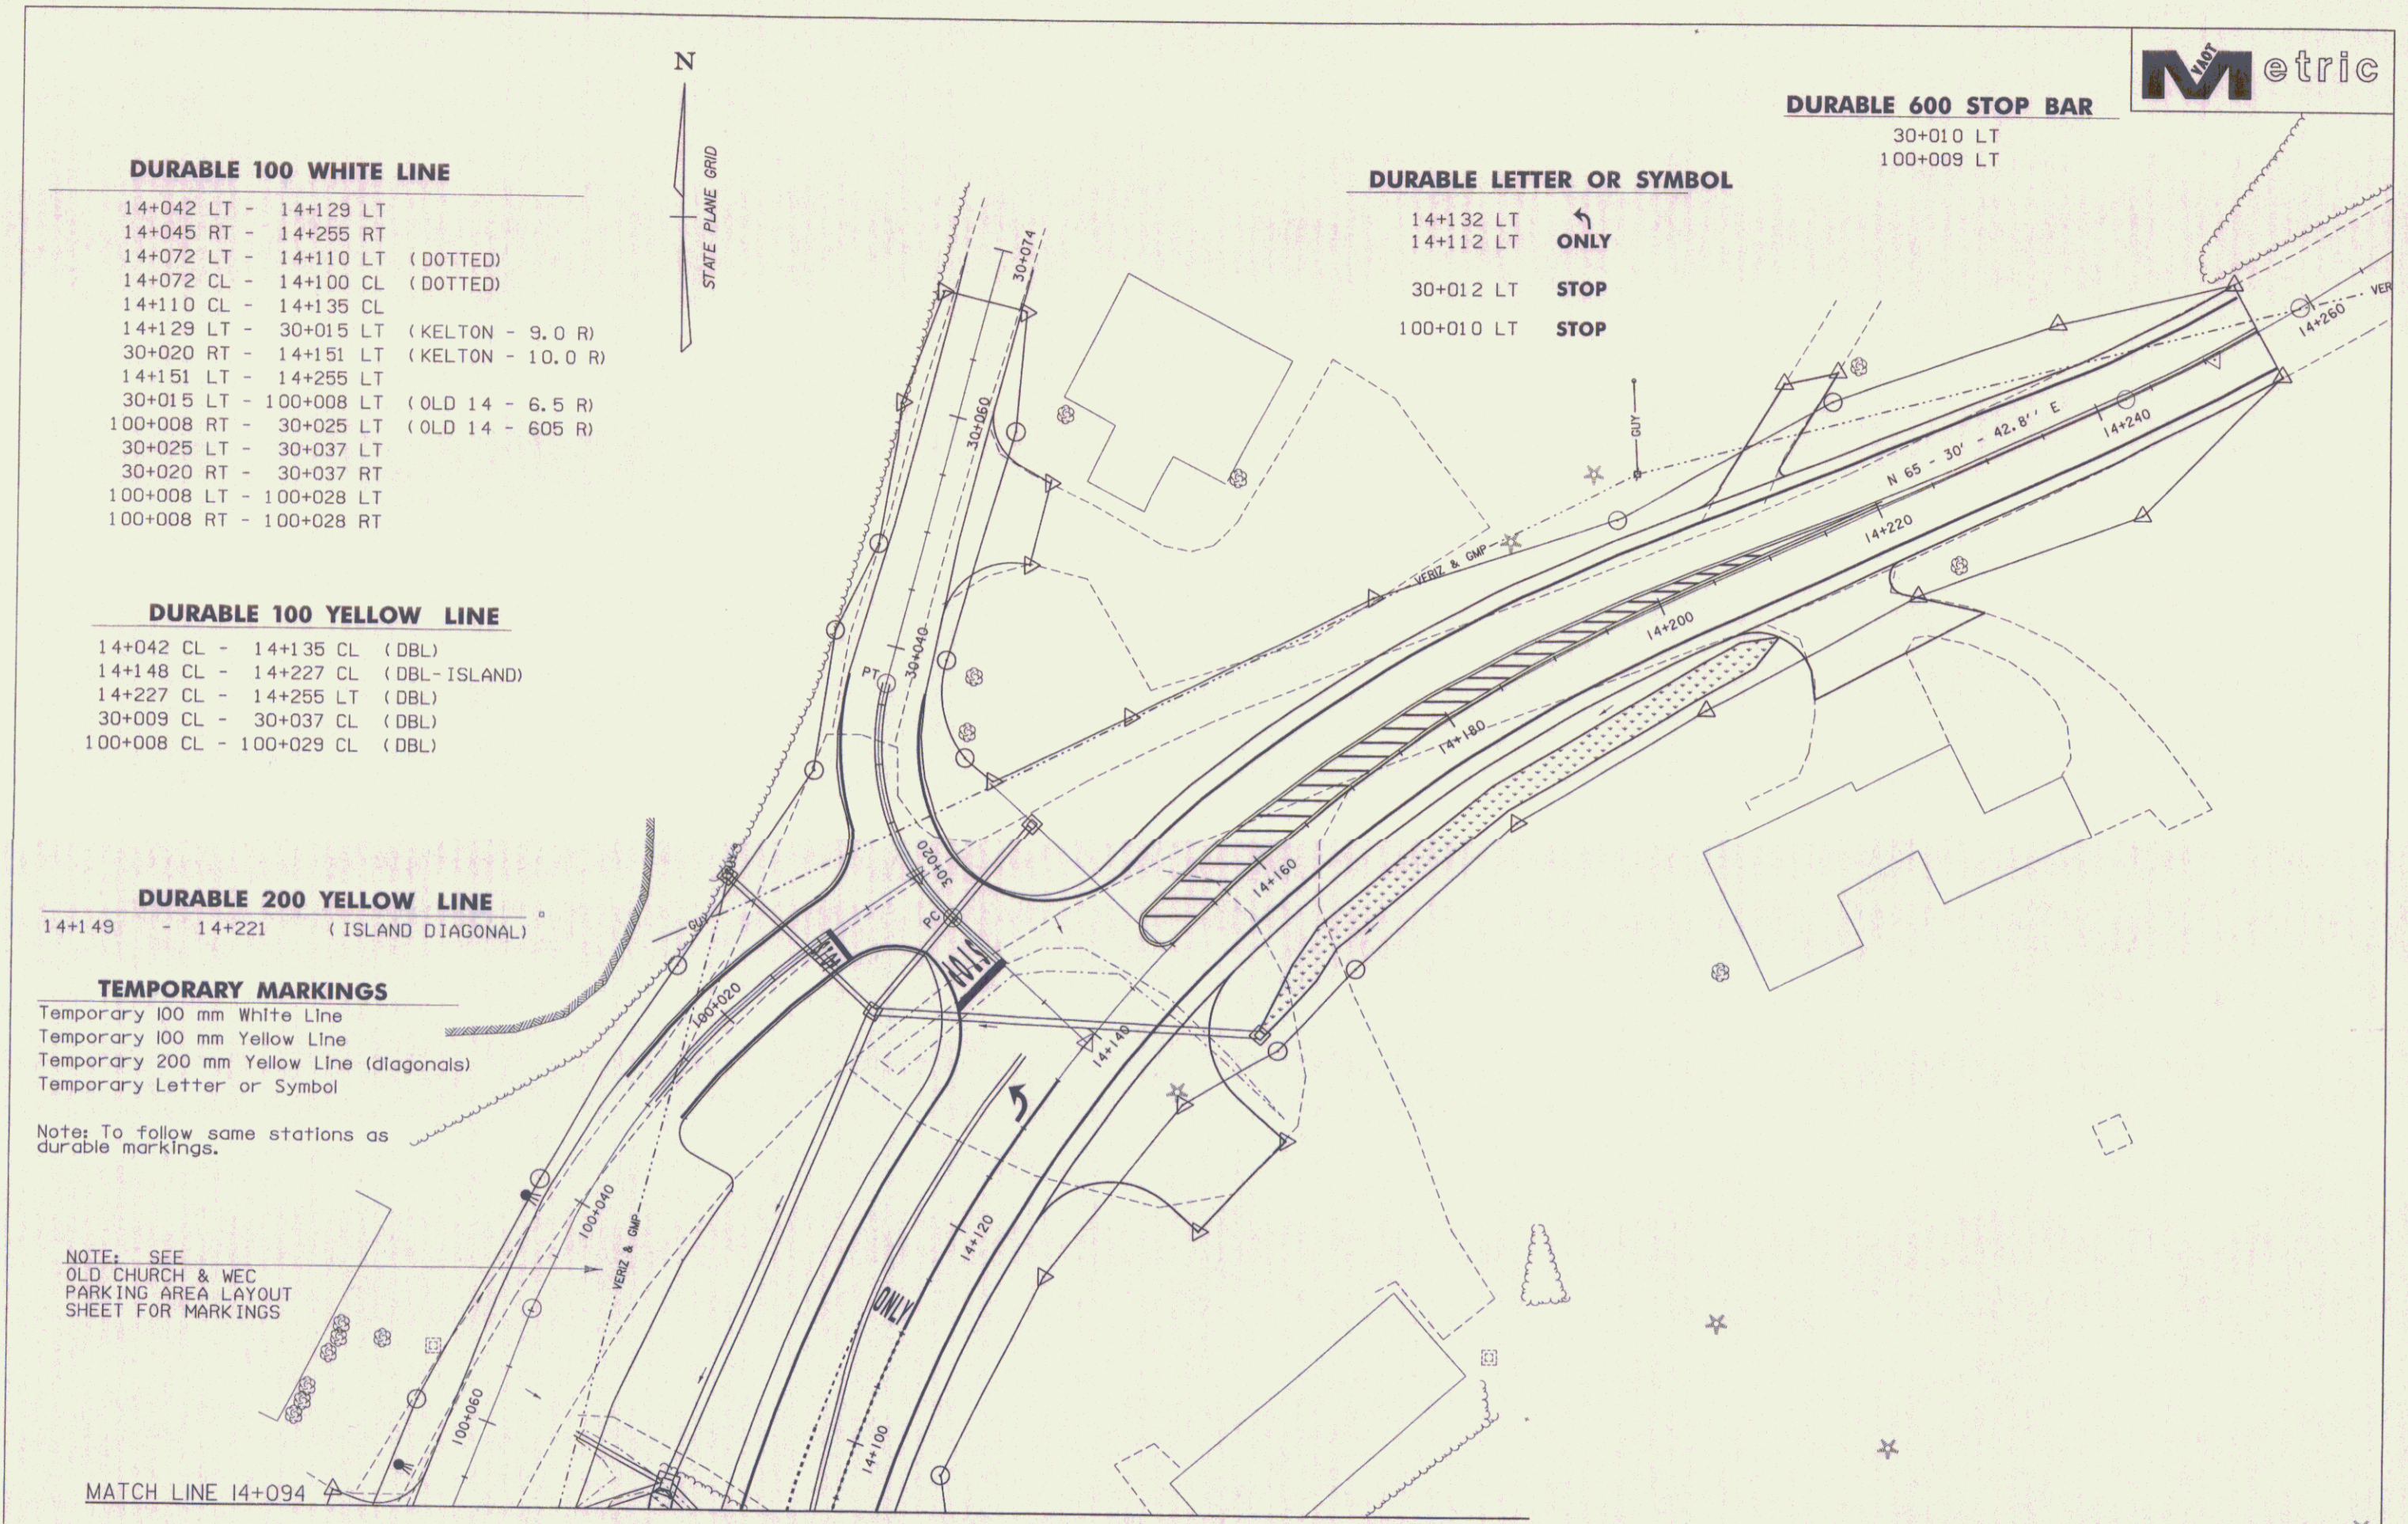

MATCH LINE 14+094

MATCH LINE TO ROW SHEET 9 OF 37

DATUM	
VERTICAL	NAVD 88
HORIZONTAL	NAD 83(1992)

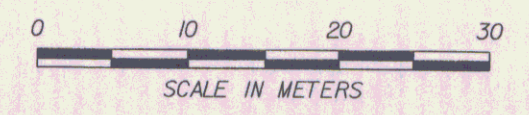

TRAFFIC PLAN - MARKINGS - LAYOUT 4

PROJECT: EAST MONTEPELIER	PROJECT NO.: STPG 028-3(35)S
DESIGN FILE NAME: /sqda/98b028/db028...bdr_nul_top...dgn	PLOT DATE: 01-JUL-2008
IPARM FILE NAME: db028i04	SURVEY DATE: 8/98
SURVEYED BY:	DRAWN BY: Jfg
SQUAD LEADER: Jls	ROW SHEET 11 OF 37