



MATCH LINE TO ROW SHEET 21 OF 37

LEGEND	
	EXISTING WOODLAND
	PROPOSED DECIDUOUS TREE
	PROPOSED EVERGREEN TREE
	PROPOSED SHRUBS
	CLEAR ZONE
	AER E&T OVERHEAD UTILITY ROUTE
	TPZ TREE PROTECTION ZONE
	EXISTING TREE/SHRUB

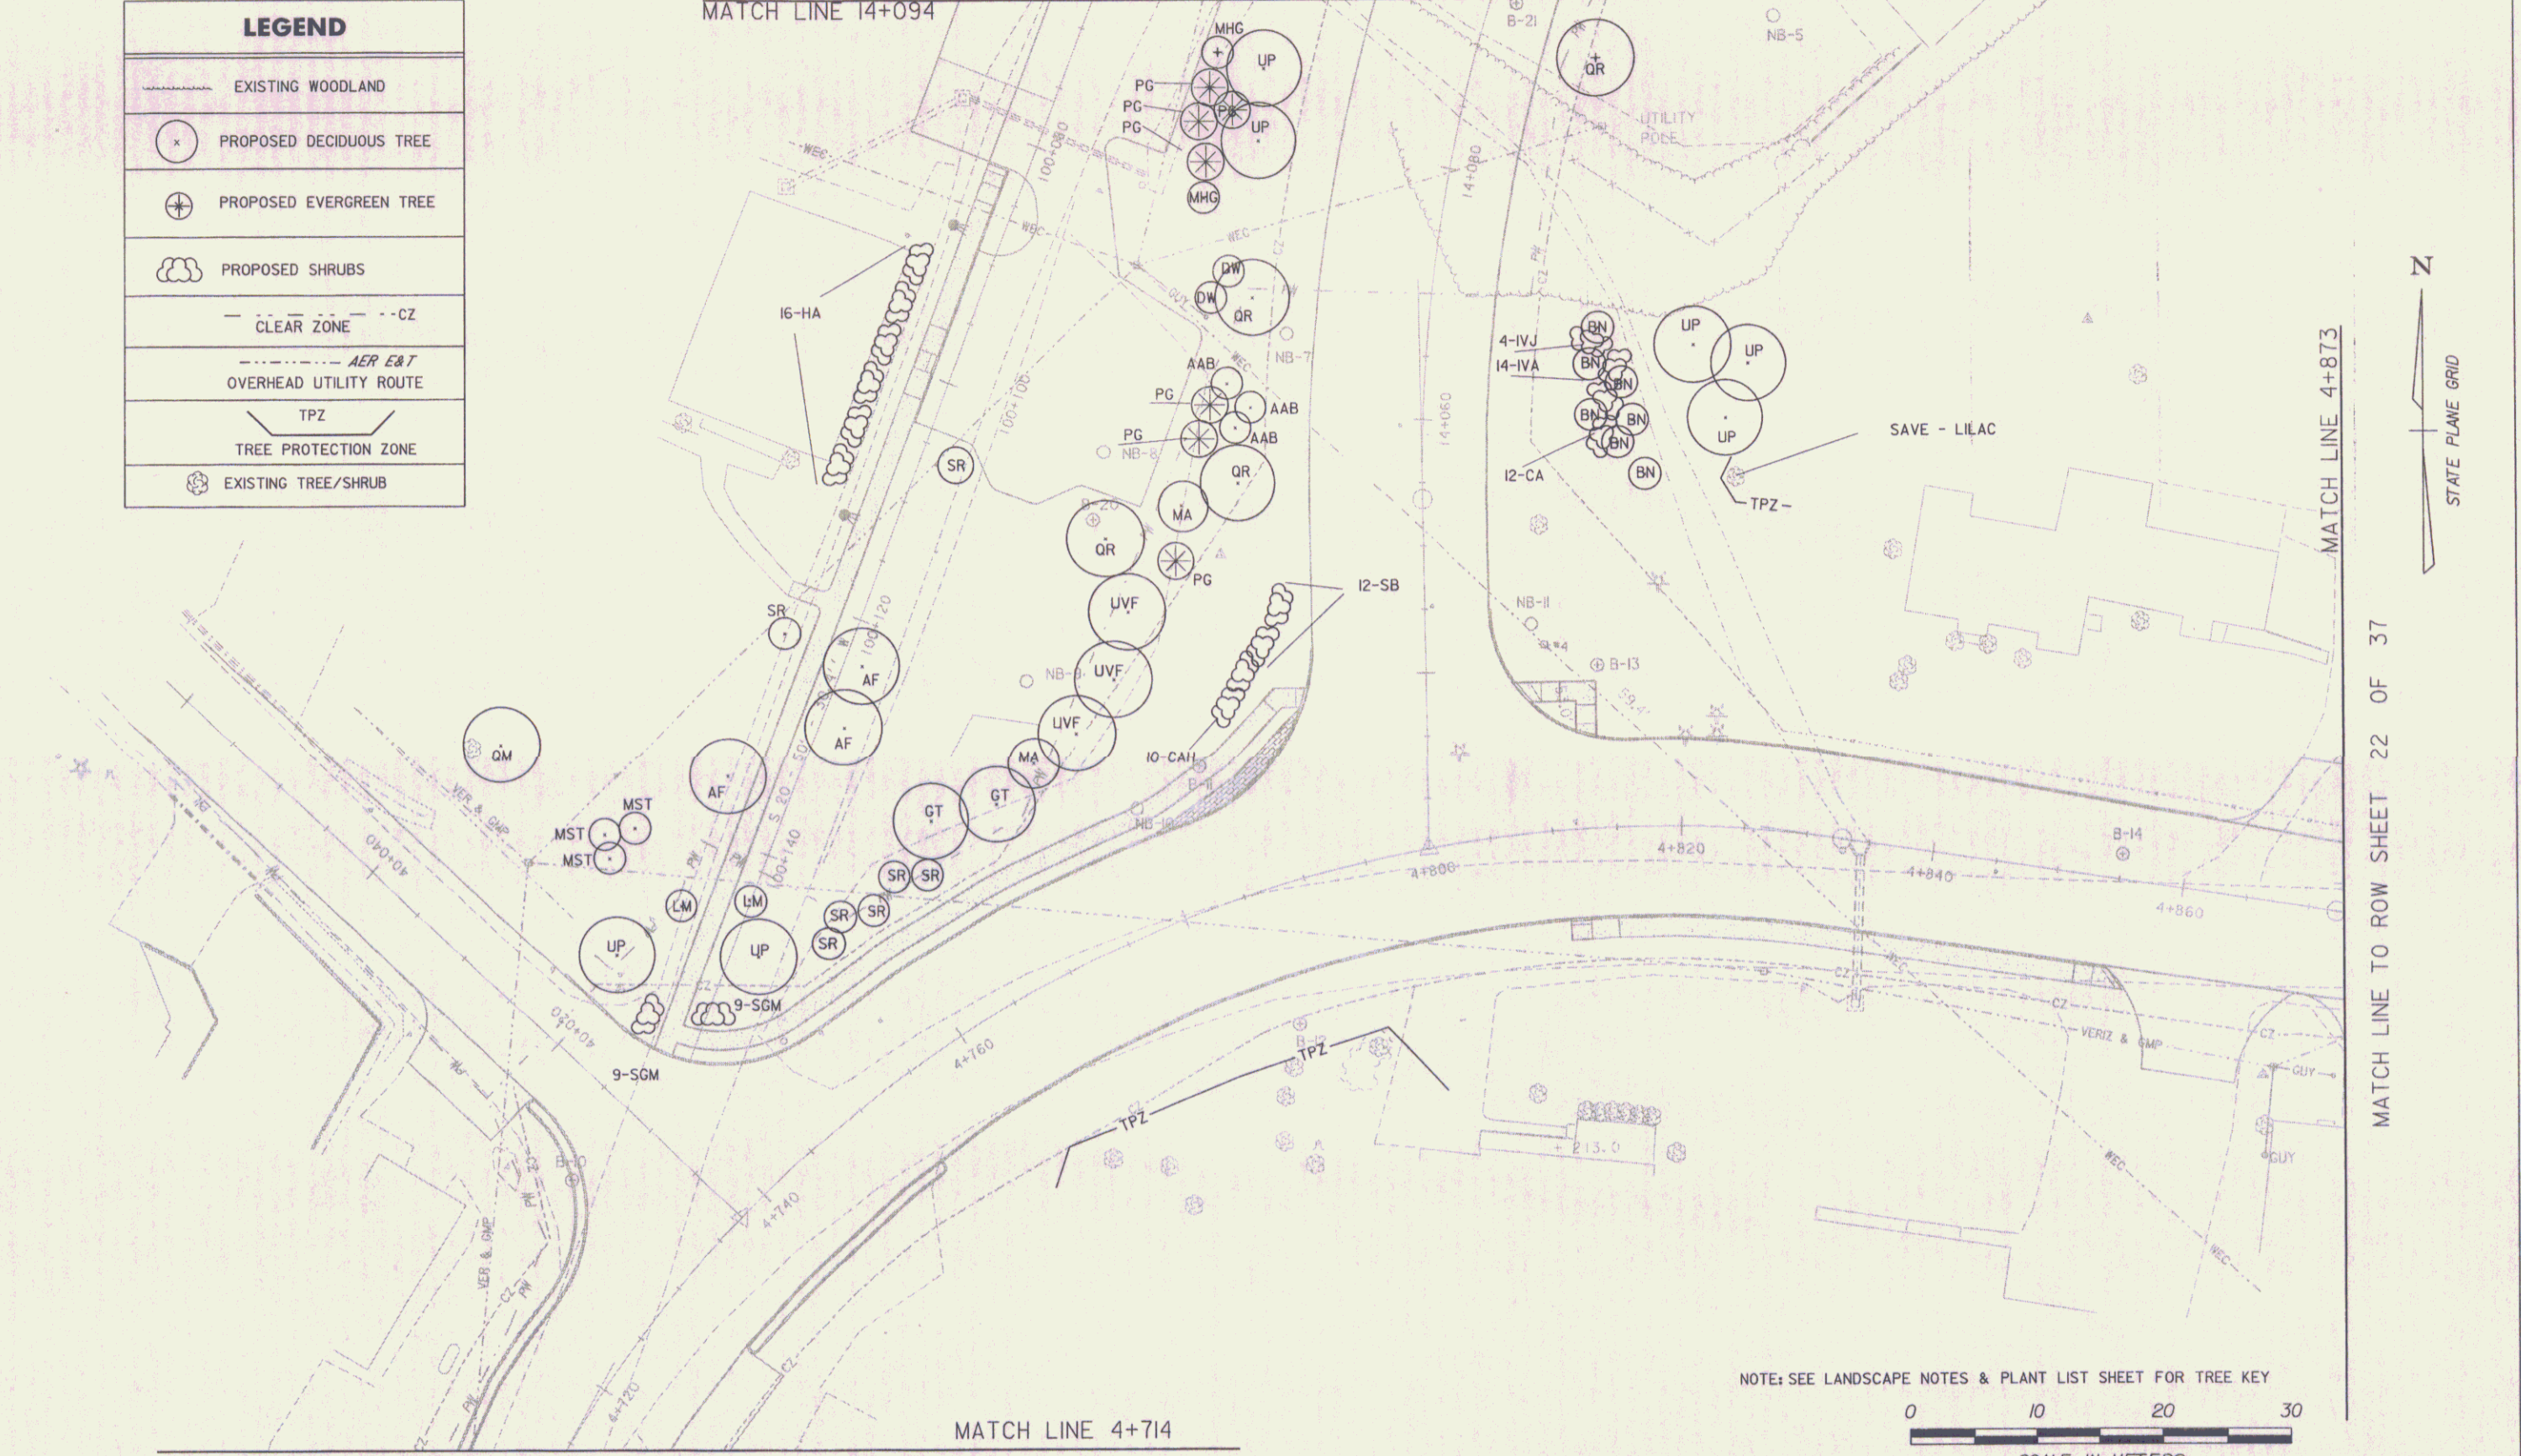

NOTE: SEE LANDSCAPE NOTES & PLANT LIST SHEET FOR TREE KEY

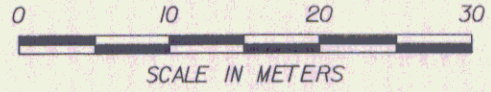

**LANDSCAPE LAYOUT 1**

DATUM	
VERTICAL	NAVD 88
HORIZONTAL	NAD 83(1992)

PROJECT:	EAST MONTPELIER	PROJECT No.:	STPG 028-3(35)S
DESIGN FILE NAME:	/sqda/98b028/db028...bdr,nul,top...dgn	PLOT DATE:	01-JUL-2008
IPARM FILE NAME:	db028ip1	SURVEY DATE:	8/98
SURVEYED BY:		DRAWN BY:	Jfg
SQUAD LEADER:	Jls	ROW SHEET	20 OF 37