

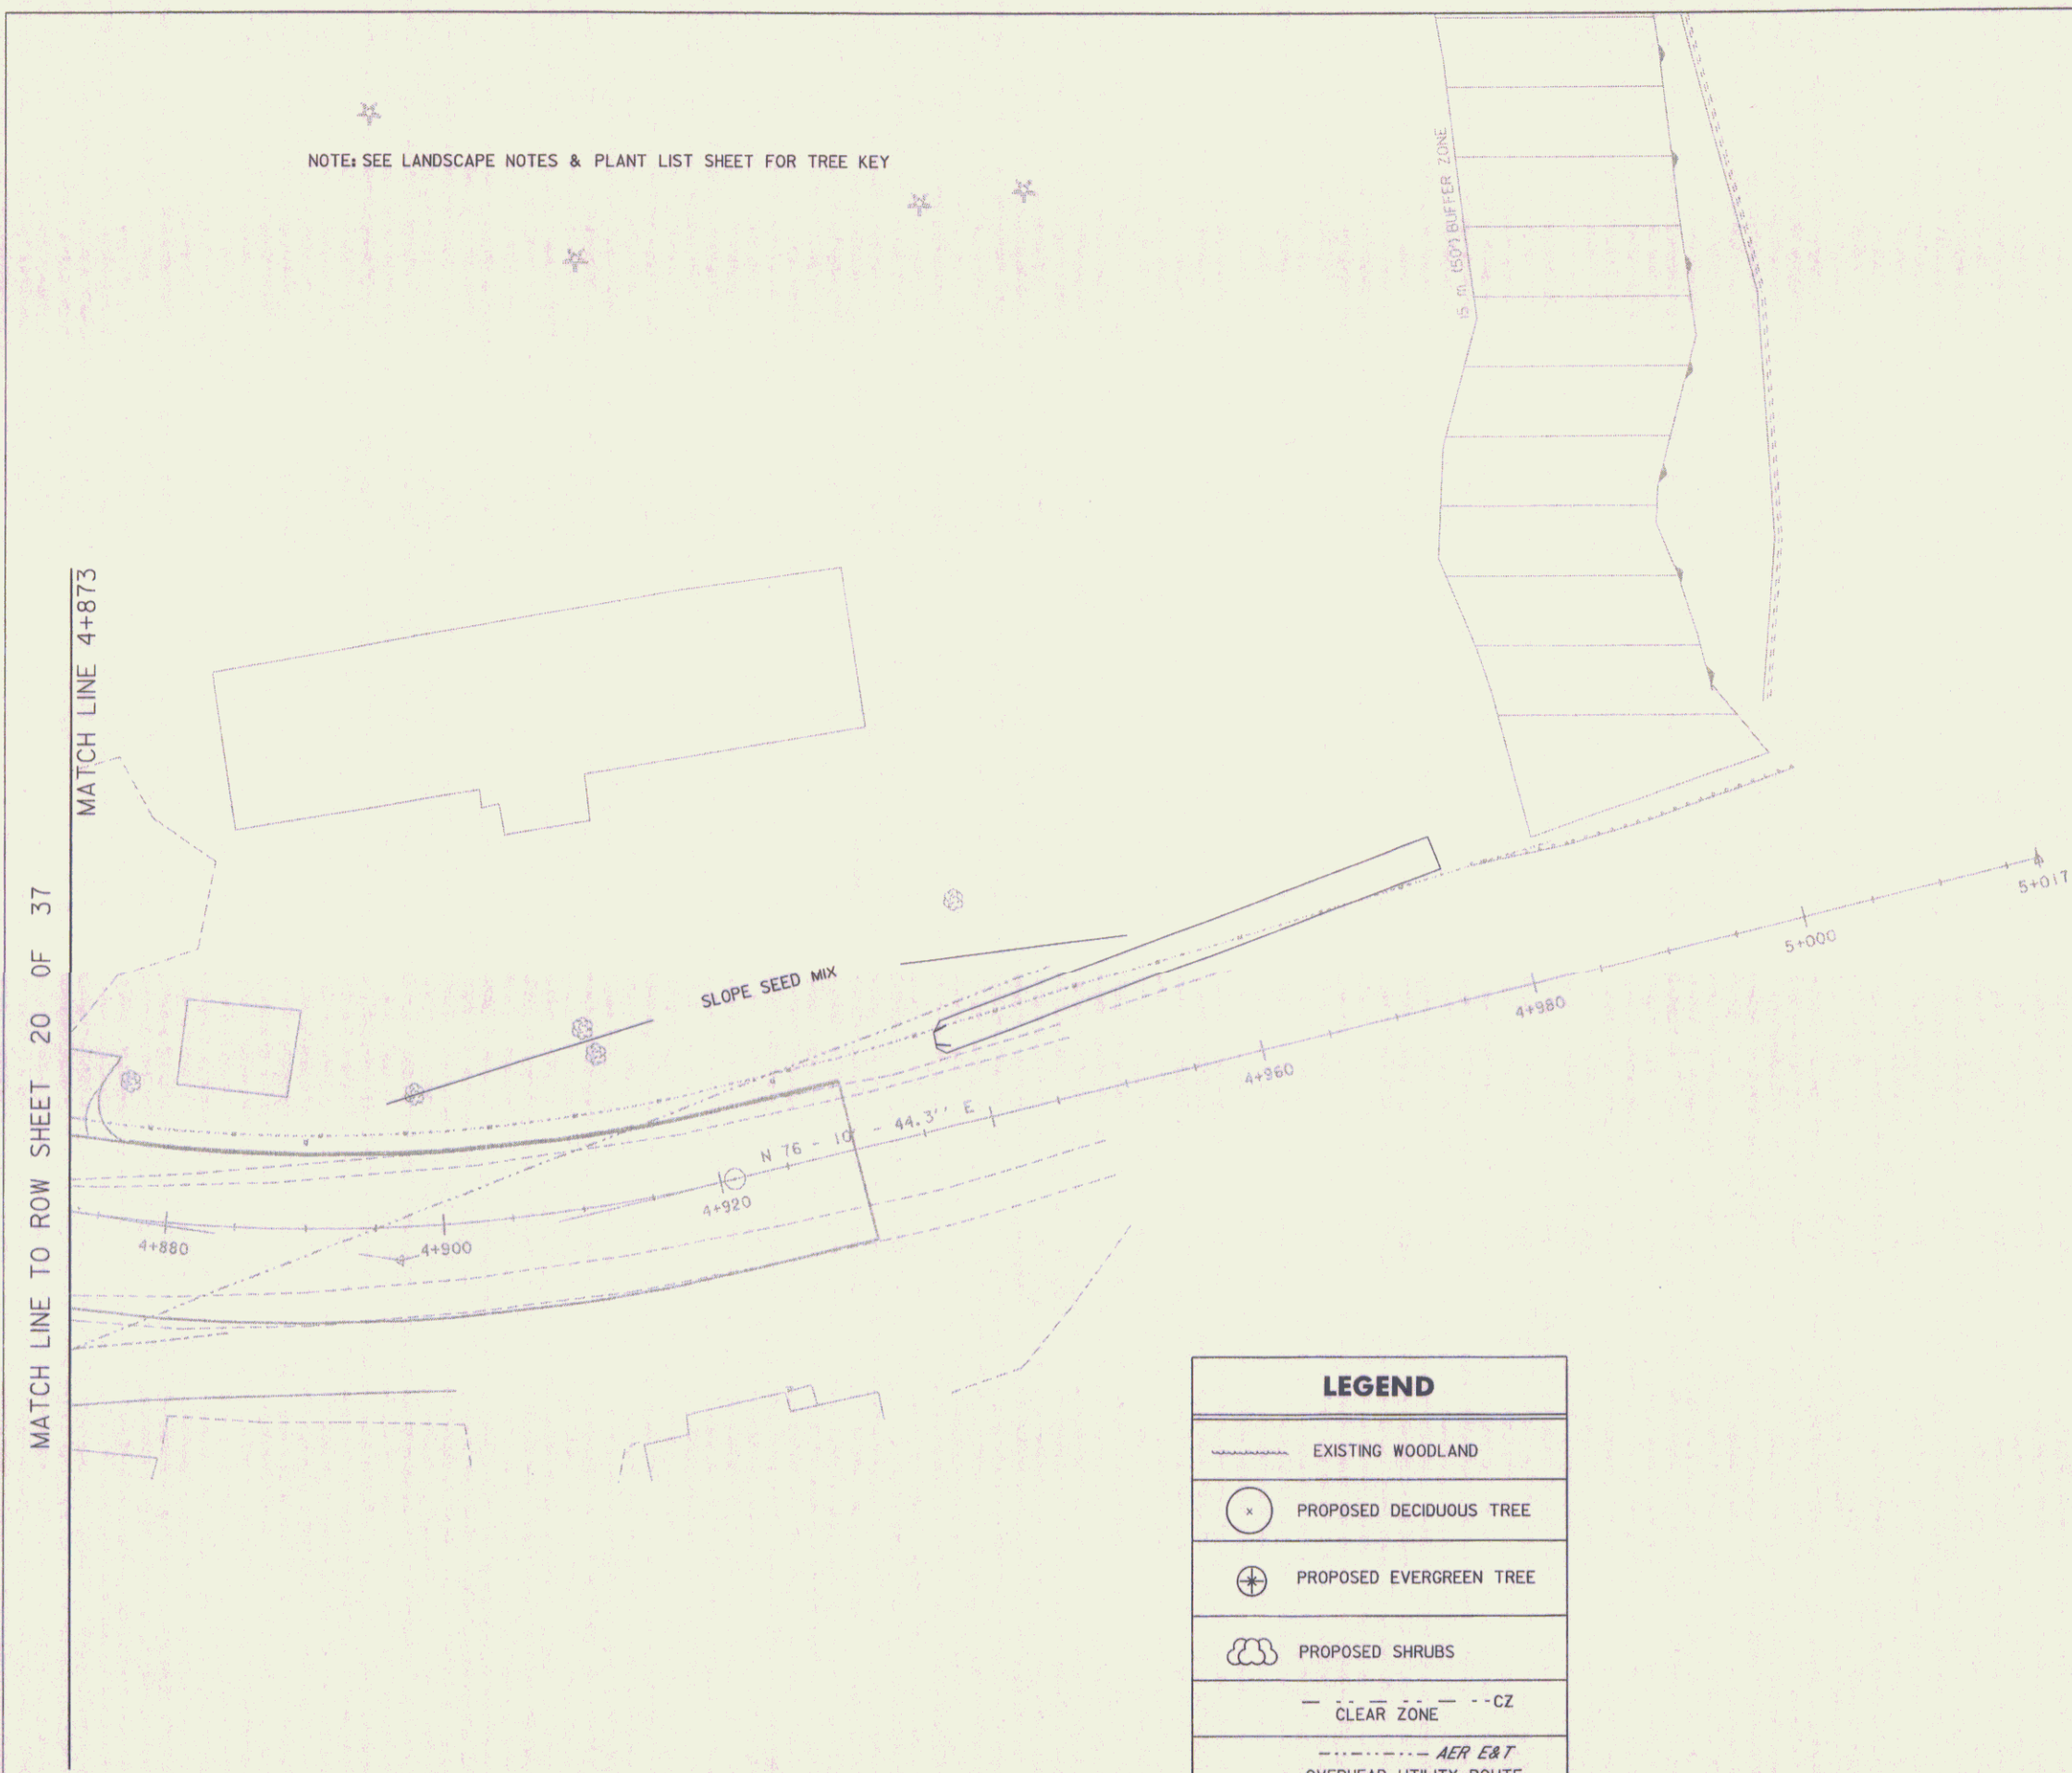


NOTE: SEE LANDSCAPE NOTES & PLANT LIST SHEET FOR TREE KEY

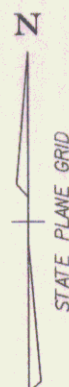

DATUM	
VERTICAL	NAVD 88
HORIZONTAL	NAD 83(1992)

LEGEND	
	EXISTING WOODLAND
	PROPOSED DECIDUOUS TREE
	PROPOSED EVERGREEN TREE
	PROPOSED SHRUBS
	CLEAR ZONE
	OVERHEAD UTILITY ROUTE
	TPZ
	EXISTING TREE/SHRUB

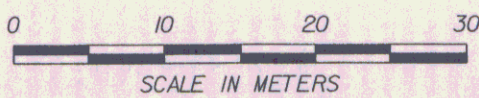

NOTE: SEE LANDSCAPE NOTES & PLANT LIST SHEET FOR TREE KEY

LANDSCAPE LAYOUT 3

PROJECT: EAST MONTPELIER	PROJECT NO.: STPG 028-3(35)S
DESIGN FILE NAME: /sqda/98b028/db028...bdr_nul_top...dgn	PLOT DATE: 01-JUL-2008
IPARM FILE NAME: db028lp3	SURVEY DATE: 8/98
SURVEYED BY:	DRAWN BY: JTs
SQUAD LEADER: Jls	ROW SHEET 22 OF 37