


PARCEL	INSTRUMENT	DATE	GRANTOR	GRANTEE	RECORDED	REMARKS
A	R.C.D.	11-37	HARRY METCALF	STOFF	BOOK 19 PAGE 20	1920 11-6-37

NOTE: For Typical Section of Construction see Normal Section Sheet 2 of 40.

STA 0+18 BEGIN CONSTRUCTION ON IRASBURG ROAD
 STA 5+91 END CONSTRUCTION ON IRASBURG ROAD

820
810
800

810
800

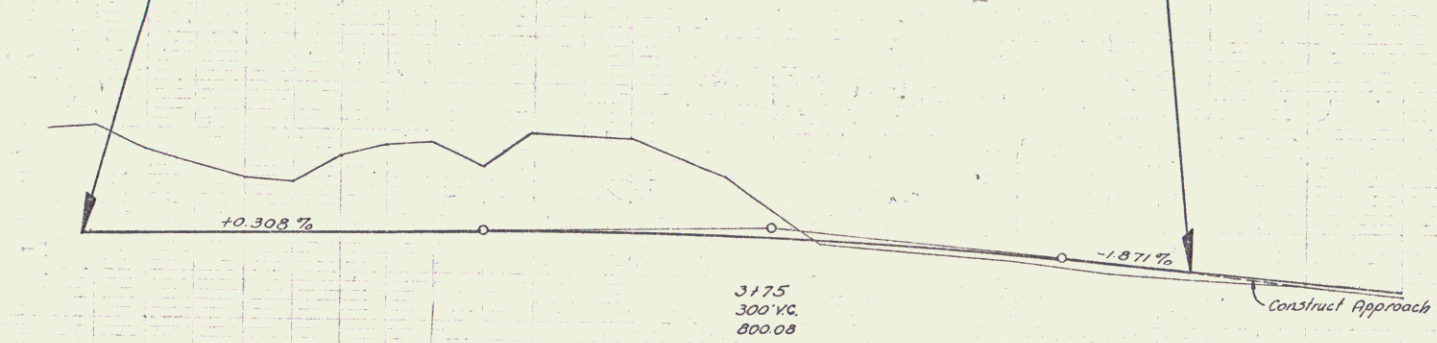

Sta 0+18 to Sta 5+91
12" Sub-Base of Gravel

STATION	ELEVATION
0+00	798.38
0+10	799.00
0+20	797.7
0+30	799.08
0+40	795.23
0+50	795.31
0+60	795.23
0+70	795.39
0+80	795.3
0+90	795.46
1+00	795.54
1+10	795.42
1+20	795.47
1+30	795.44
1+40	795.45
1+50	795.46
1+60	795.44
1+70	795.46
1+80	795.44
BM 75A Spike in Root of 24" Elm 23' LI STA 5+20 Elev. 798.40