

PLAN	DATE	BY
DESIGNED	1/2	J. Murray
CHECKED		
APPROVED		
PROJECT NO.		
DATE		
BY		
NO.		

PROFILE	DATE	BY
DESIGNED		
CHECKED		
APPROVED		
PROJECT NO.		
DATE		
BY		
NO.		

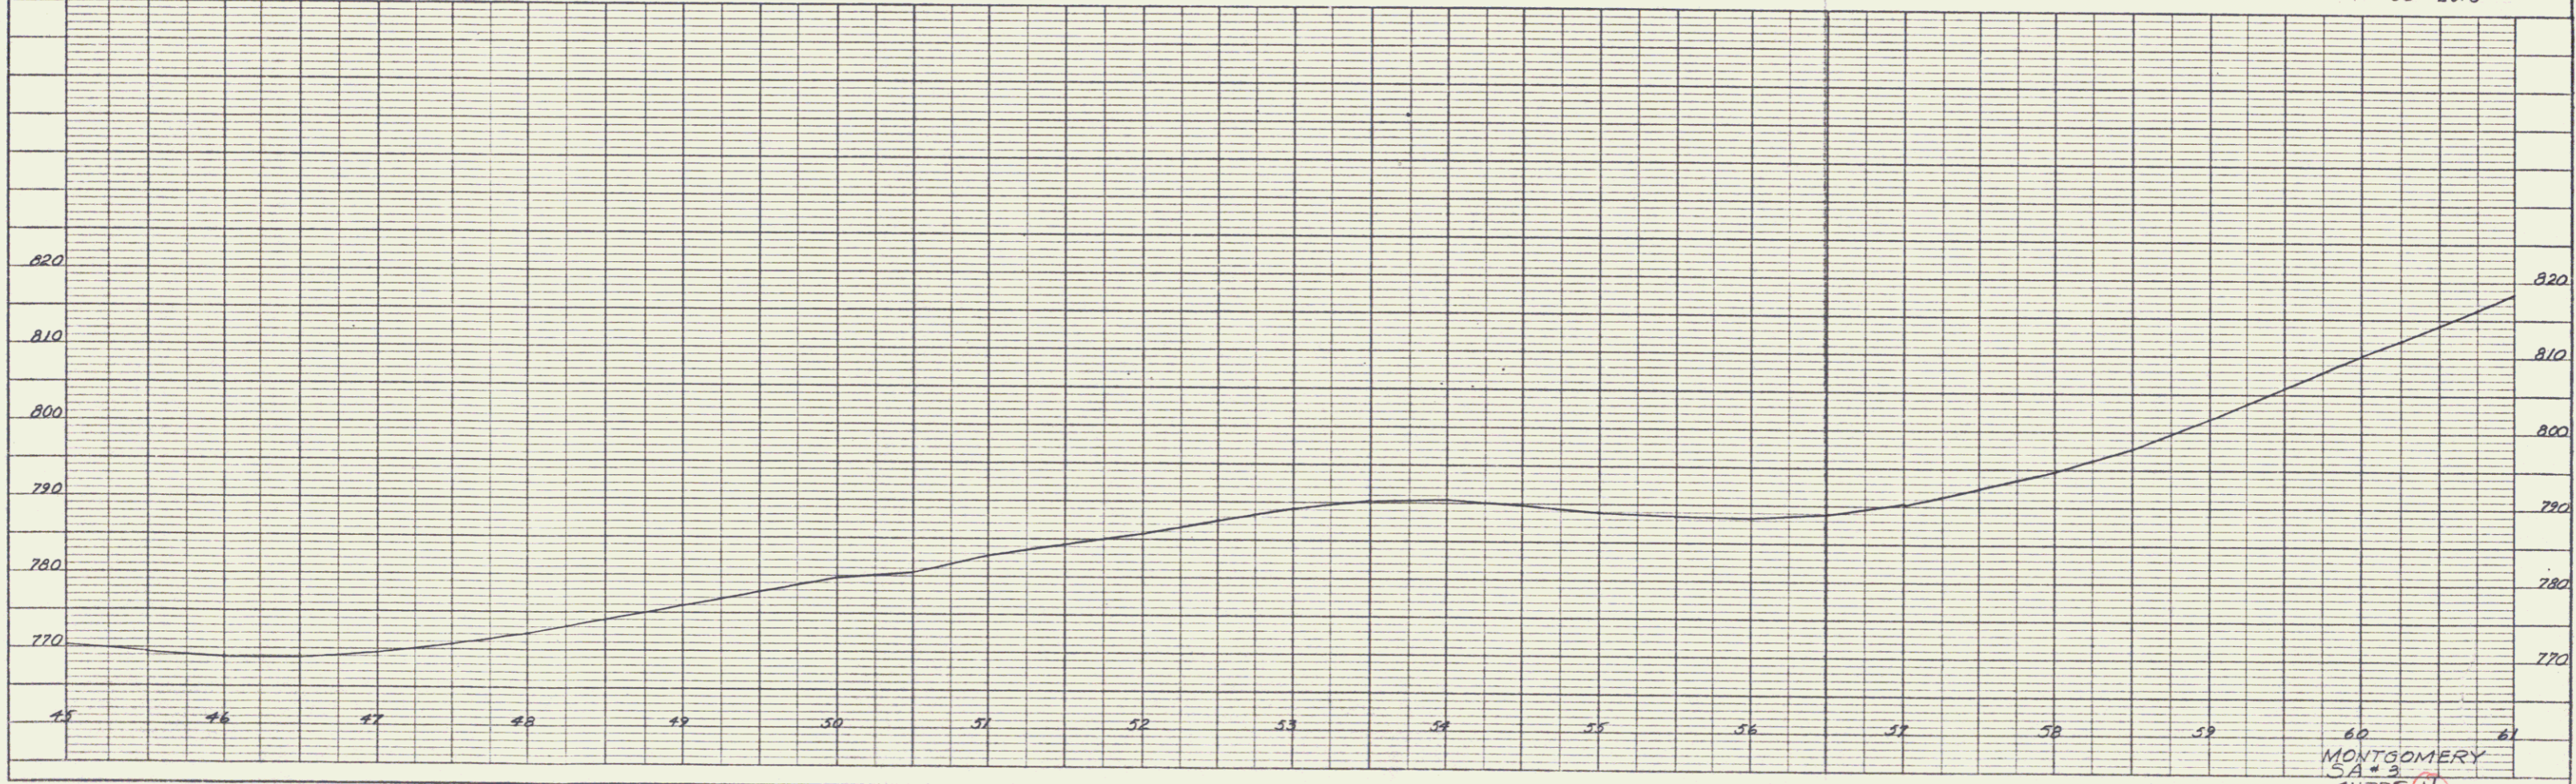
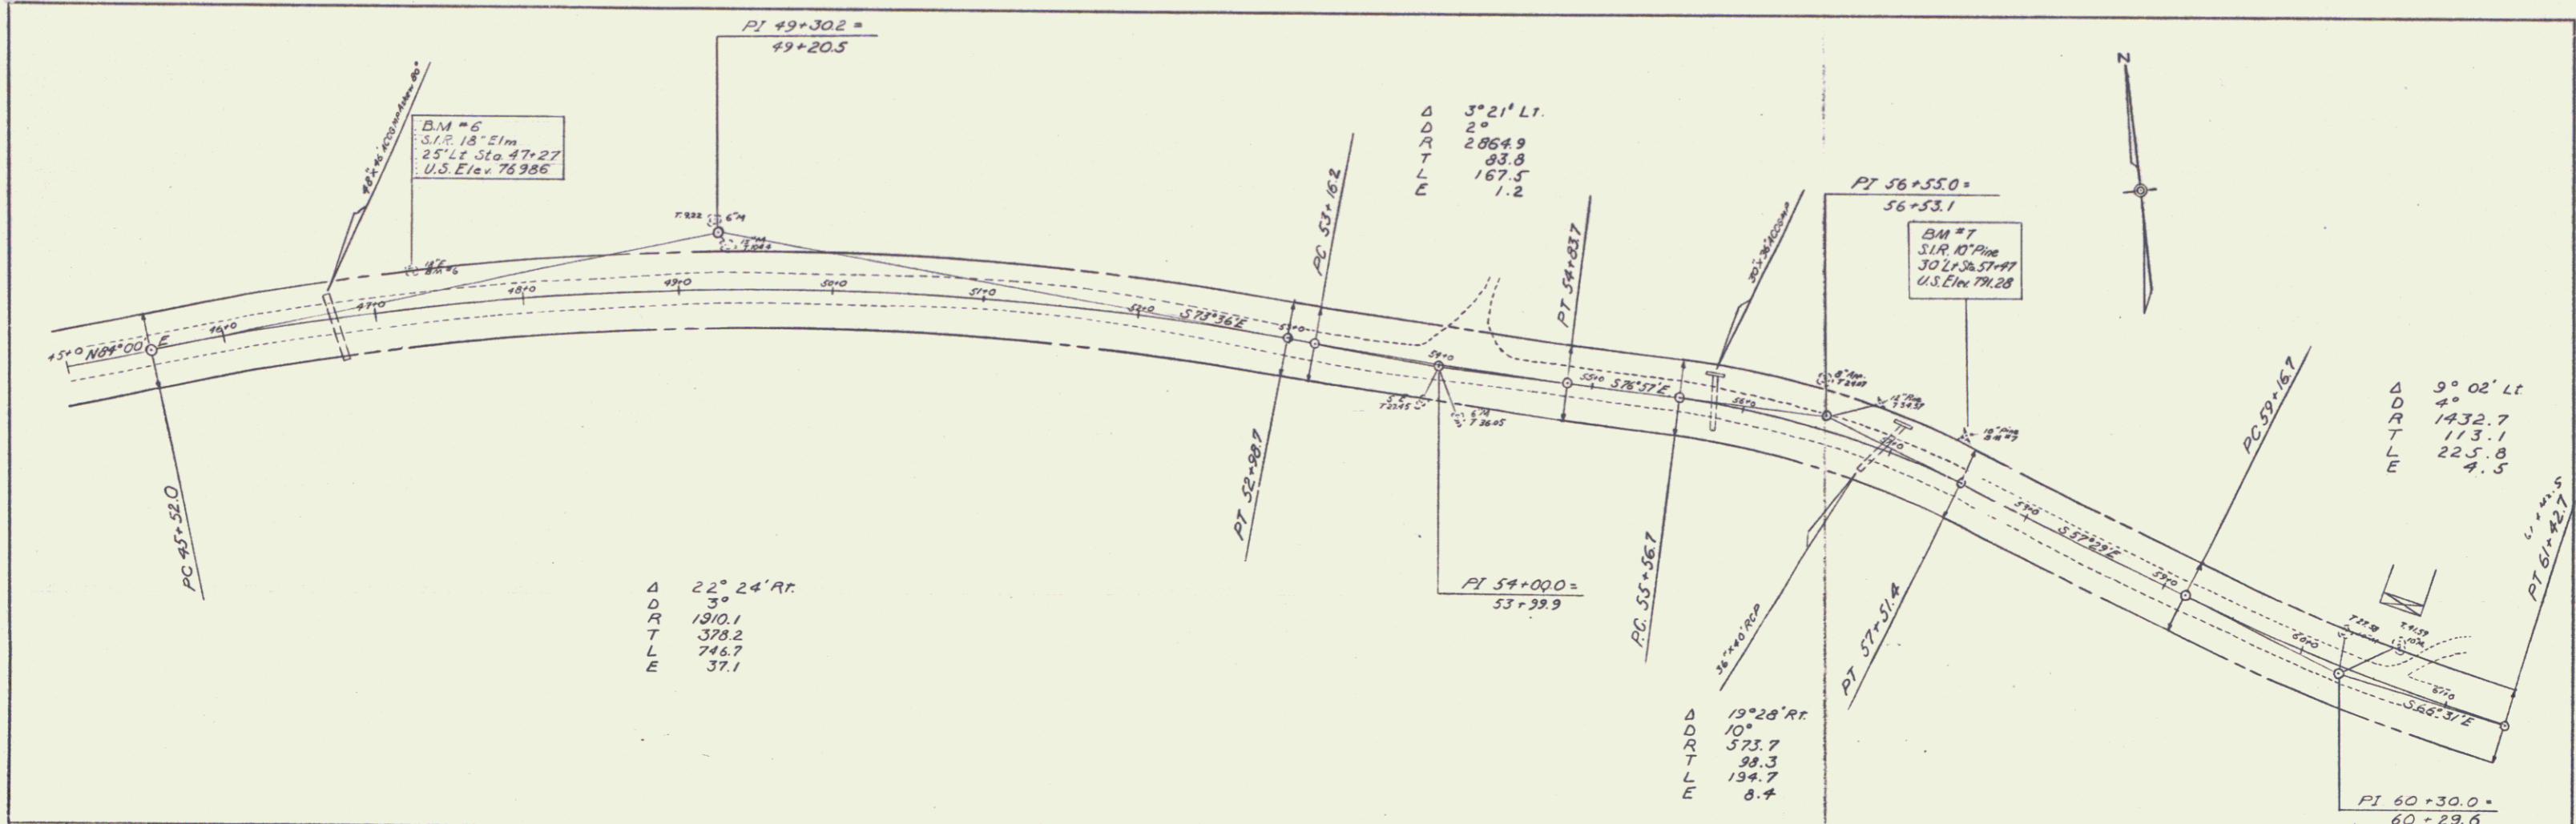


PLATE 1 - PLAN - PROFILE - O. P. & A. E. STANDARD  
 KEUFEL & ESSER CO. NEW YORK  
 K & E Co. No. 348-15

MONTGOMERY  
 SA # 3  
 SHEET 4