

STATE OF VERMONT
DEPARTMENT OF HIGHWAYS



PROPOSED IMPROVEMENT

TOWNS OF WATERFORD & ST JOHNSBURY

COUNTY OF CALEDONIA

INTERSTATE ROUTE 93

Pin# 68A012

I
93

R.O.W. PLANS

END R.O.W. PROJECT 193-1(2) SEC. I
NB 44+79 200' RT

BEGIN R.O.W. PROJECT 193-1(2) B
QI 093-1(6) SEC. II
SB 42+98 150' LT

St Johnsburry-Littleton N.H. Road
LENGTH OF R.O.W. PROJECT SECT. I = 3784 FEET = 0.717 MILES
LENGTH OF R.O.W. PROJECT SECT. II = 54,471 FEET = 10.316 MILES



END R.O.W. PROJECT 193-1(2) B
QI 093-1(6)
191 STA. NB 6818+27 365' RT

BEGIN R.O.W. PROJECT 193-1(2) SEC. I
6+95 443' RT

- CONVENTIONAL SIGNS
- COUNTY LINE
 - TOWN LINE
 - LIMITS OF ACCESS
 - POINT OF ACCESS
 - FENCE LINE
 - STONE WALL
 - TRAVELED WAY
 - RAILROAD
 - RAILROAD
 - SURVEY LINE
 - VERT. CURVE
 - TELEPHONE POLE
 - TREES
 - CONTROL OF ACCESS
 - PROPERTY LINE
 - R.O.W. TAKING LINE
 - SLOPE RIGHTS
 - TOP OF CUT
 - TOE OF SLOPE

DATUM
VERTICAL
HORIZONTAL

SCALE IN FEET
0 1000 2000 3000 4000 5000

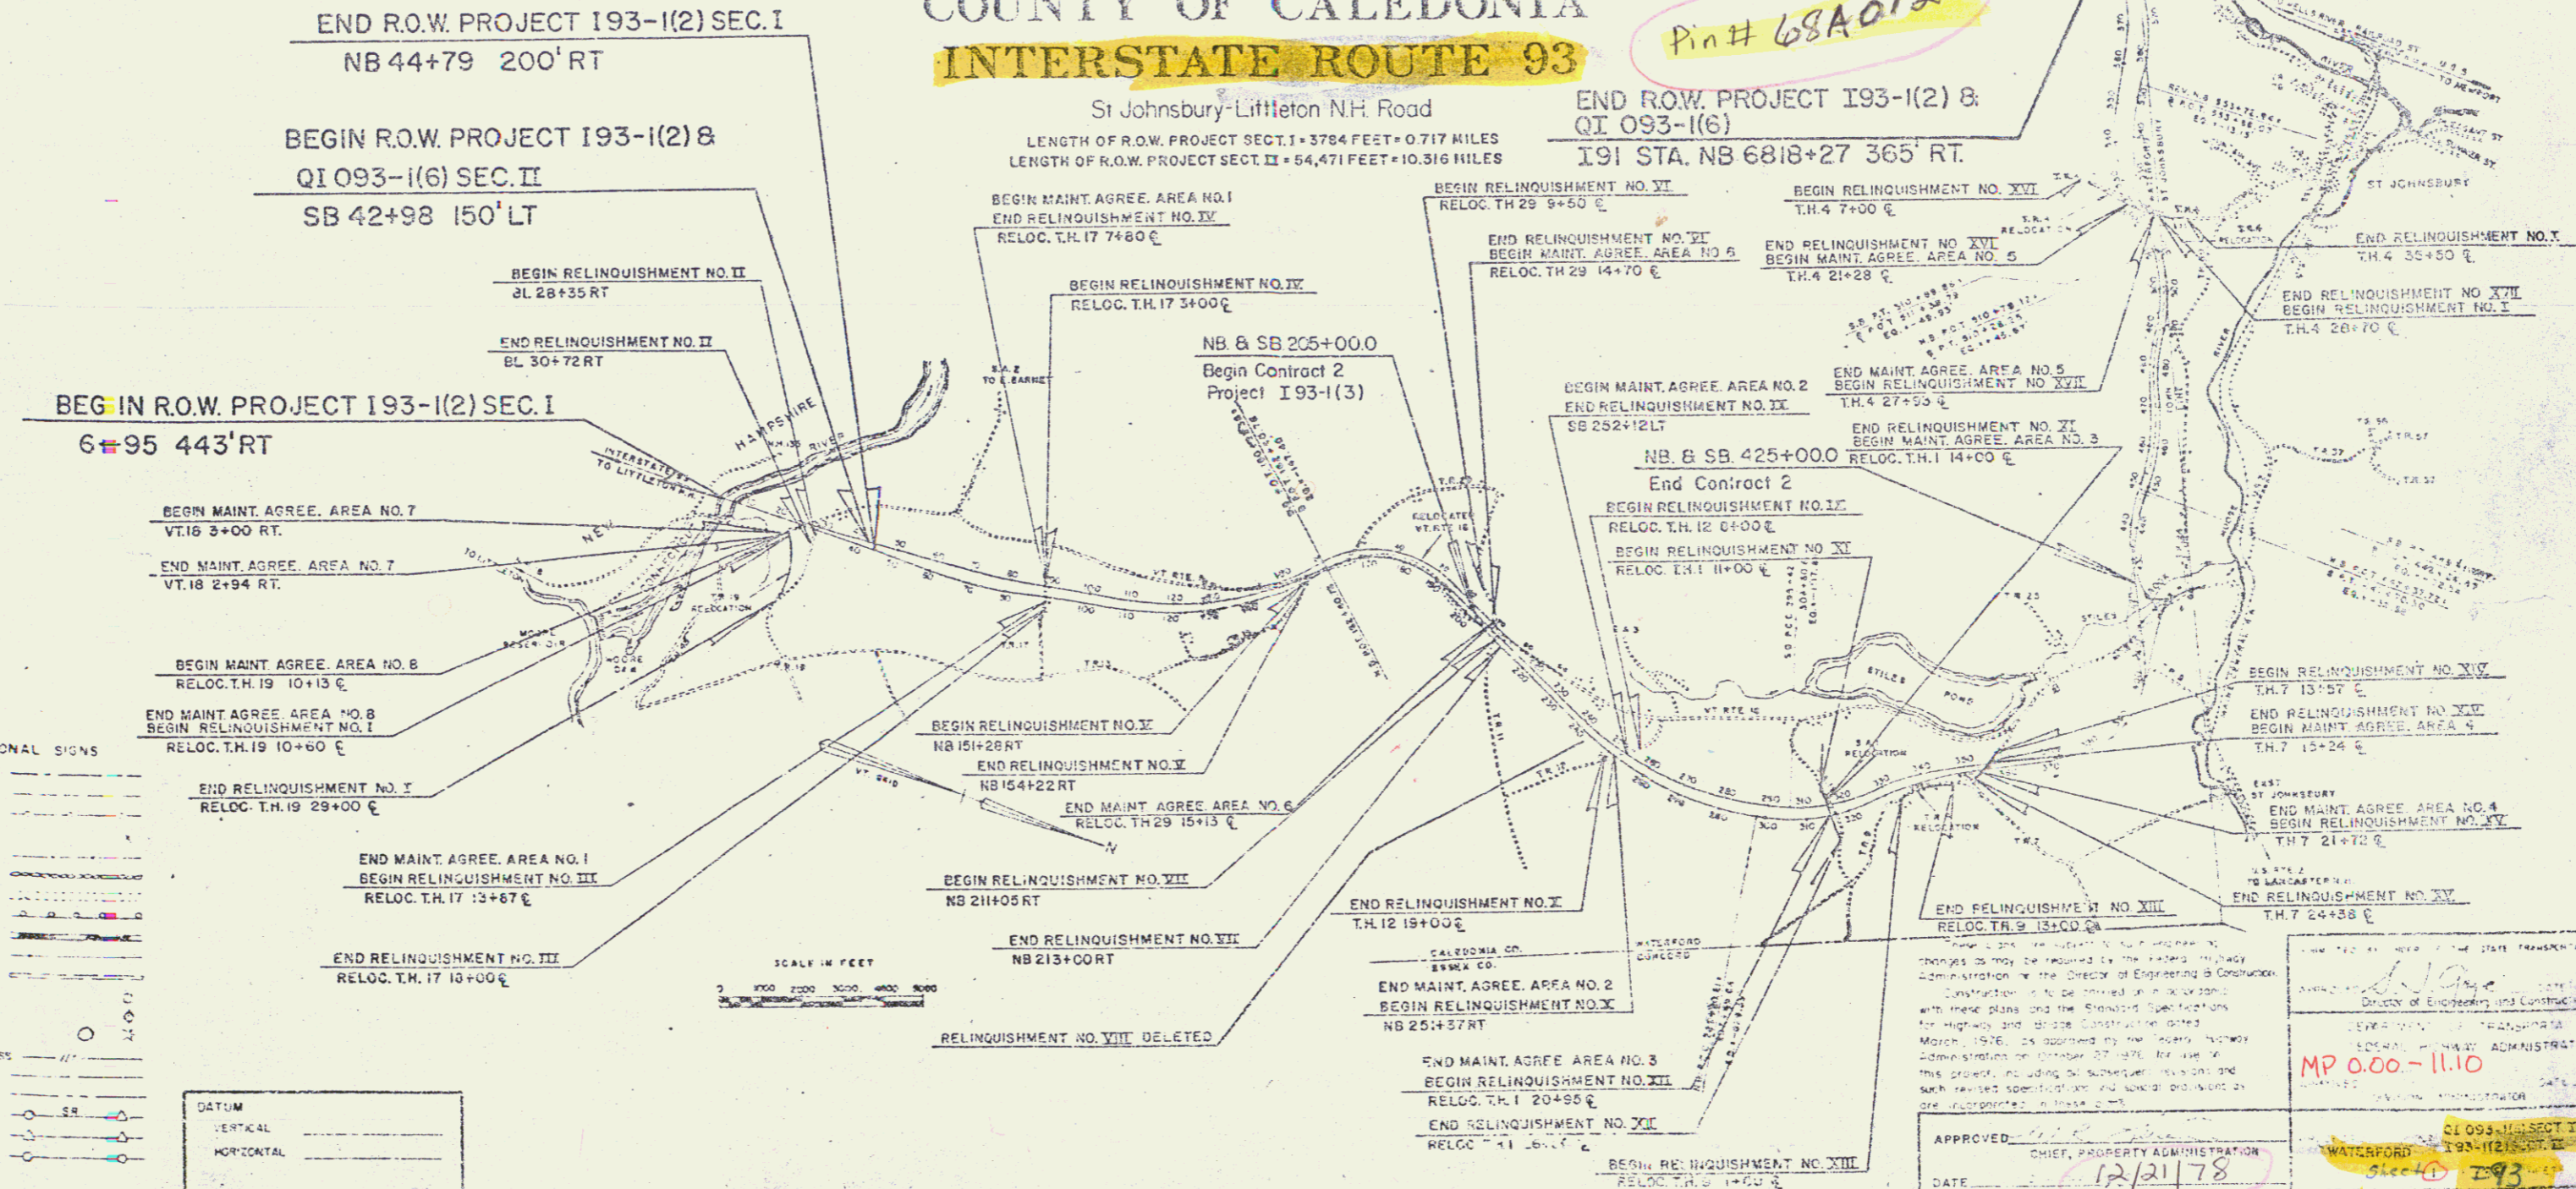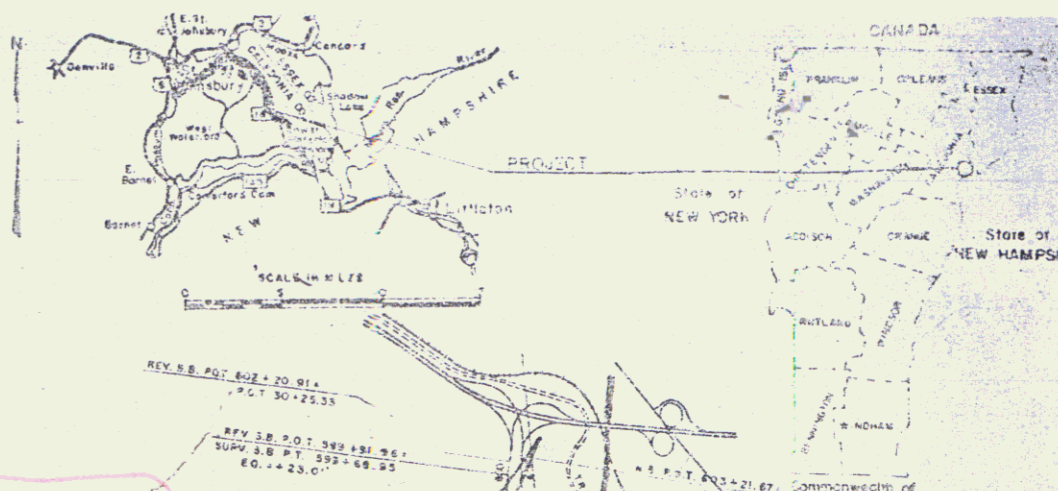

APPROVED: *[Signature]*
DATE: 12/21/78

CHIEF, PROPERTY ADMINISTRATION

MP 0.00-11.10

QI 093-1(6) SEC. II
WATERFORD - ST JOHNSBURY