


PARCEL NO. 53A, B, C & D  
 RODNEY A. & MADELINE A. RUTLEDGE  
 TOTAL AREA 9.05A<sup>2</sup>  
 DRAINAGE (P) NB523+40 RT  
 DRIVE (T) SA-4 19+90 RT.

POOR ORIGINAL COPY

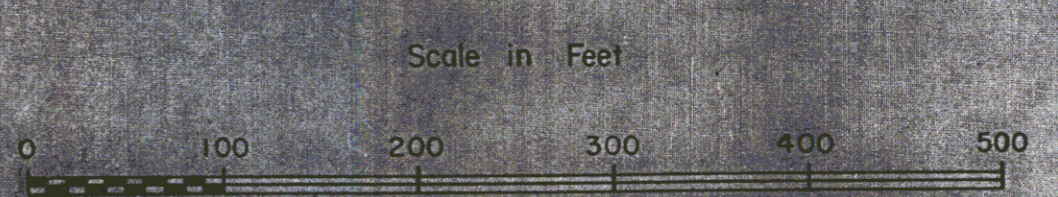

(101A)

79

188

<b>STATE OF VERMONT</b>		
<b>DEPT. OF HIGHWAYS</b>		
<b>TOWN OF WATERFORD</b>		
PROJECT WATERFORD I93-1(2) SECTION II		
APPROX SCALE 1" = 100'	DATE 5-1-75	DRAWN BY ROD S