


RAMP A AND JUGHANDLE TYPICALS INTERSTATE ONE WAY RAMP TYPICALS

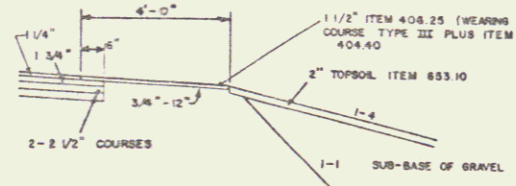


3" BITUMINOUS CONCRETE PAVEMENT, ITEM 406.25 (1/4" FOR TOTAL THICKNESS) 1/4" WEARING COURSE, TYPE III, OVER 1 3/4" BINDING COURSE, TYPE II
 5" PLANT MIXED BASE COURSE, ITEM 303.25 (1/2" FOR TOTAL THICKNESS) TWO 2 1/2" COURSES
 24" SUB-BASE OF DENSE GRADED CRUSHED STONE, ITEM 301.35 (±1")
 SUB-BASE OF GRAVEL, ITEM 301.15

SHOULDERS 1/2" BITUMINOUS CONCRETE PAVEMENT, ITEM 406.25 (±1/4") (WEARING COURSE TYPE III WITH ITEM 404.40) SEE SHOULDER DETAIL.

6"-12" GRANULAR BORROW, ITEM 203.32, IN FILL (±1")
 12"-24" SAND BORROW, ITEM 203.31, IN CUT (±1")

TO BE PLACED AS NOTED ON THE PLANS
 OR AS DIRECTED BY THE ENGINEER

PERMISSIBLE TOLERANCES IN PARENTHESES
 APPLY TO THICKNESS ONLY

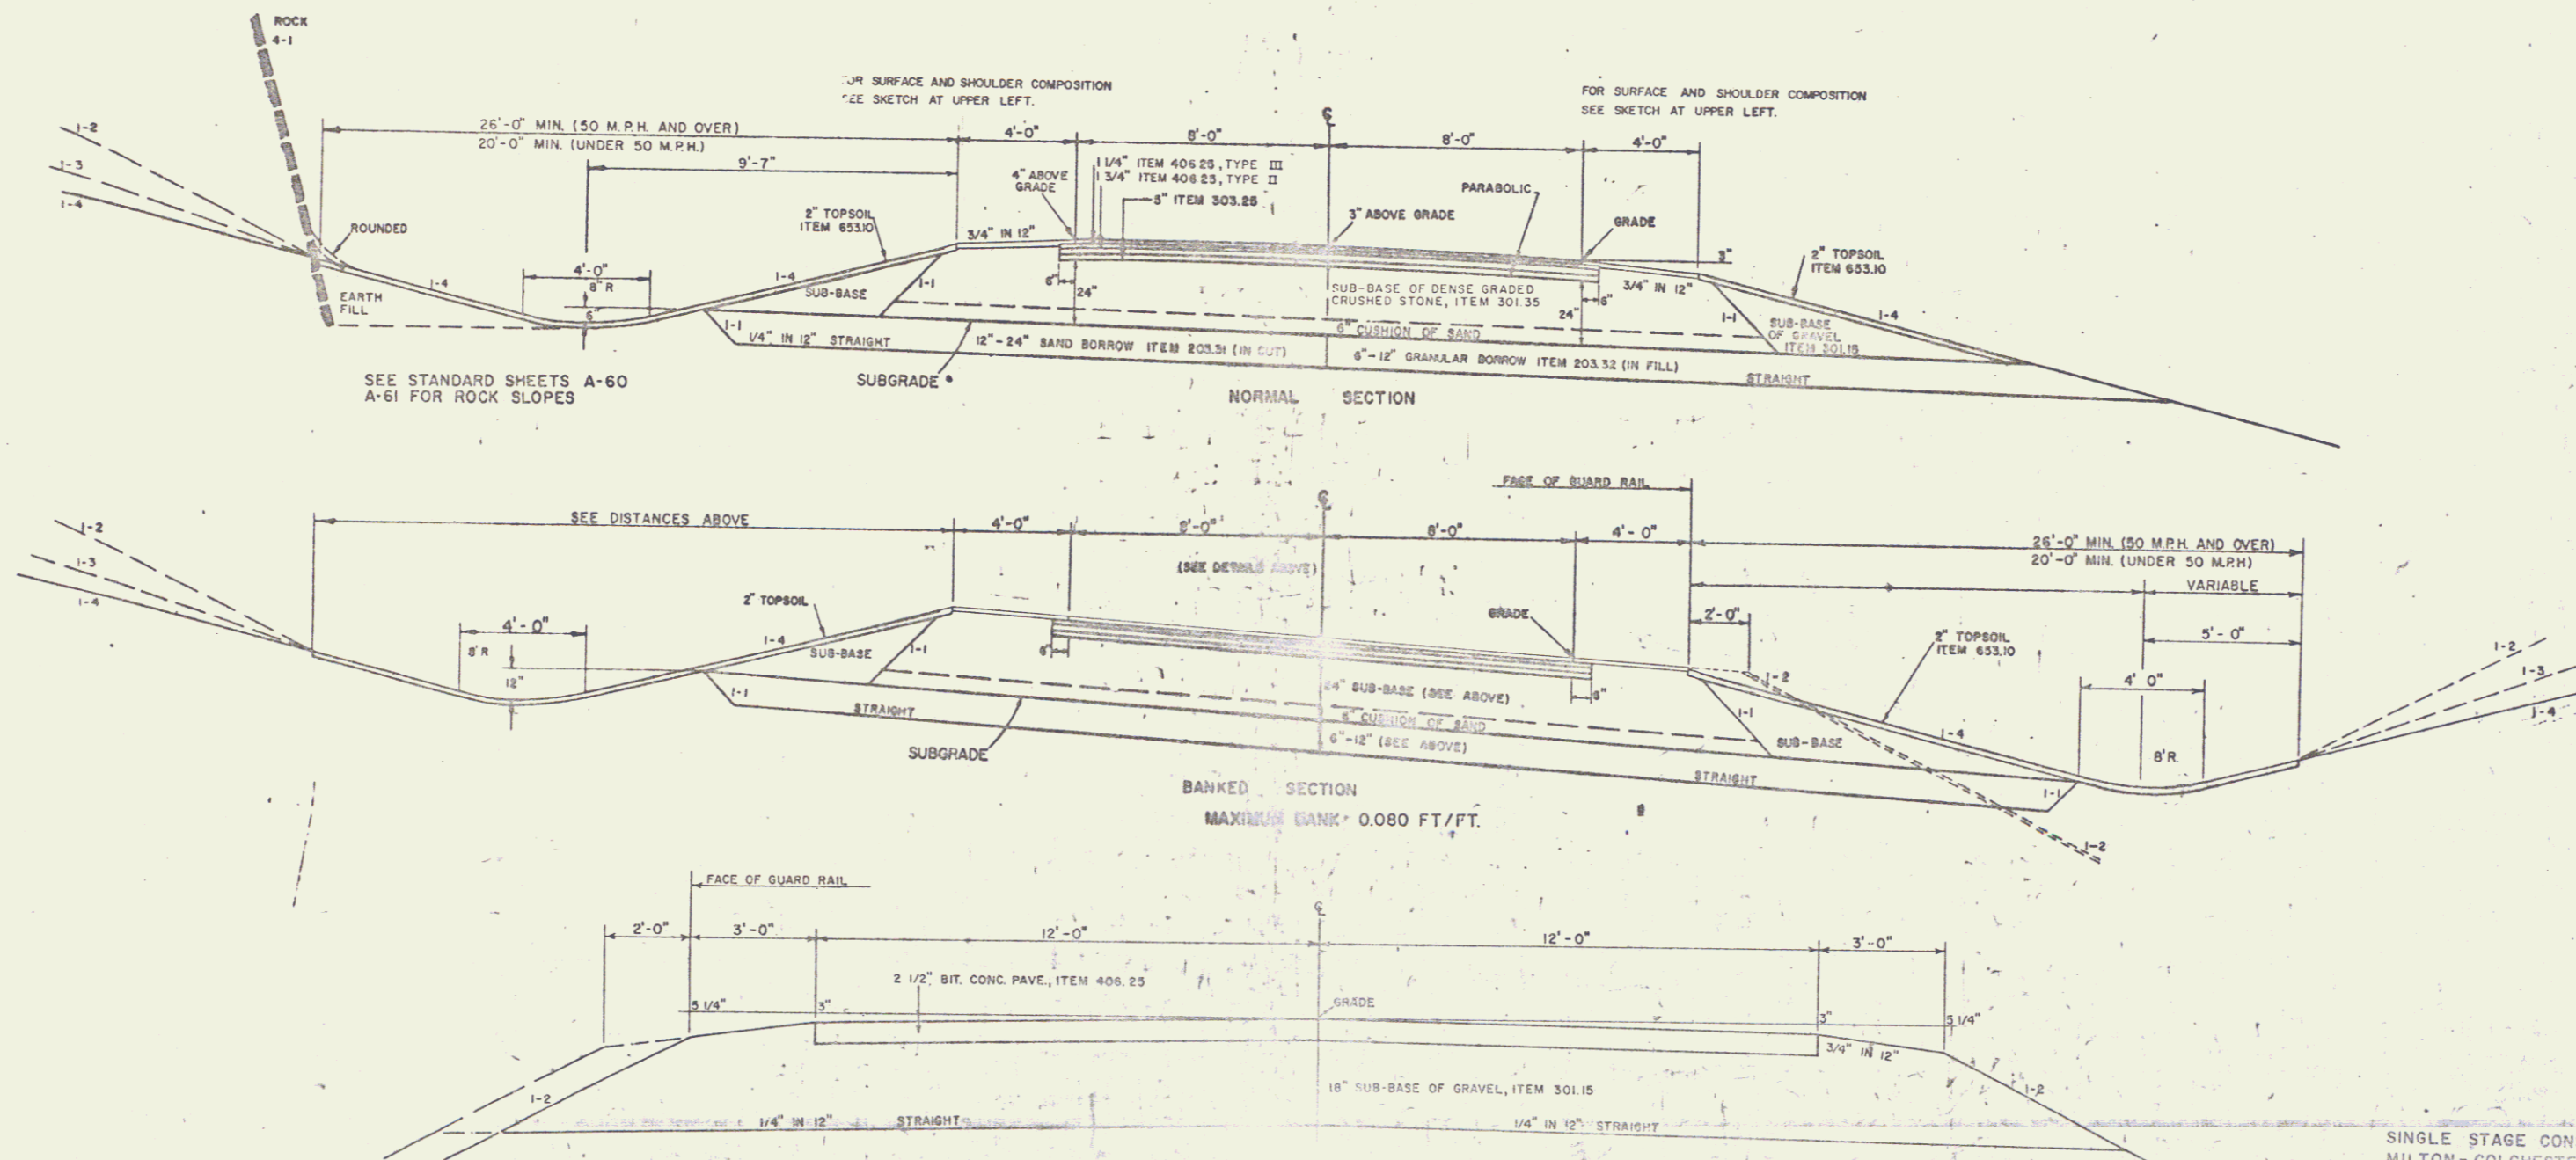

SINGLE STAGE CONSTRUCTION
 MILTON - COLCHESTER

DESIGNED BY: _____
 DRAWN BY: _____
 TRACED BY: _____
 PROJ: F
 SHEET: 28