

DEMOLITION & DISPOSAL OF BUILDING, ITEM 20210
130+70 LT (Shed)

6" CHAIN LINK FENCE
129+00-136+75 RT.
131+35-135+00 RT.
129+00-130+80 LT.
131+15-132+09 LT.
140+00 RT-10+45 LT. TR. 40
140+00 LT-12+86 LT. TR. 40
12+86 LT-15+50 LT. TR. 40

COMMERCIAL DRIVE
131+05 LT
131+25 RT

DRIVE GATE FOR WOVEN WIRE FENCE
ITEM 620 30
130+50 LT & RT


DRILLING & BLASTING OF SOLID ROCK SUBGRADE, ITEM 20610
138+34-140+88

WIRE FENCE W/ STEEL POSTS, ITEM 620 25
135+00-140+00 RT.
143+50-144+00 LT

ALL DRIVES AS INDICATED ON PLANS ARE SUBJECT TO PERMITS PURSUANT TO TITLE 19, SECTION 43, V.S.A.

WIRE FENCE W/ STEEL POSTS, ITEM 620 25
135+00-140+00 RT.
143+50-144+00 LT

DRIVE GATE FOR CHAIN LINK FENCE
6' HIGH
130+90 LT-18' OPENING

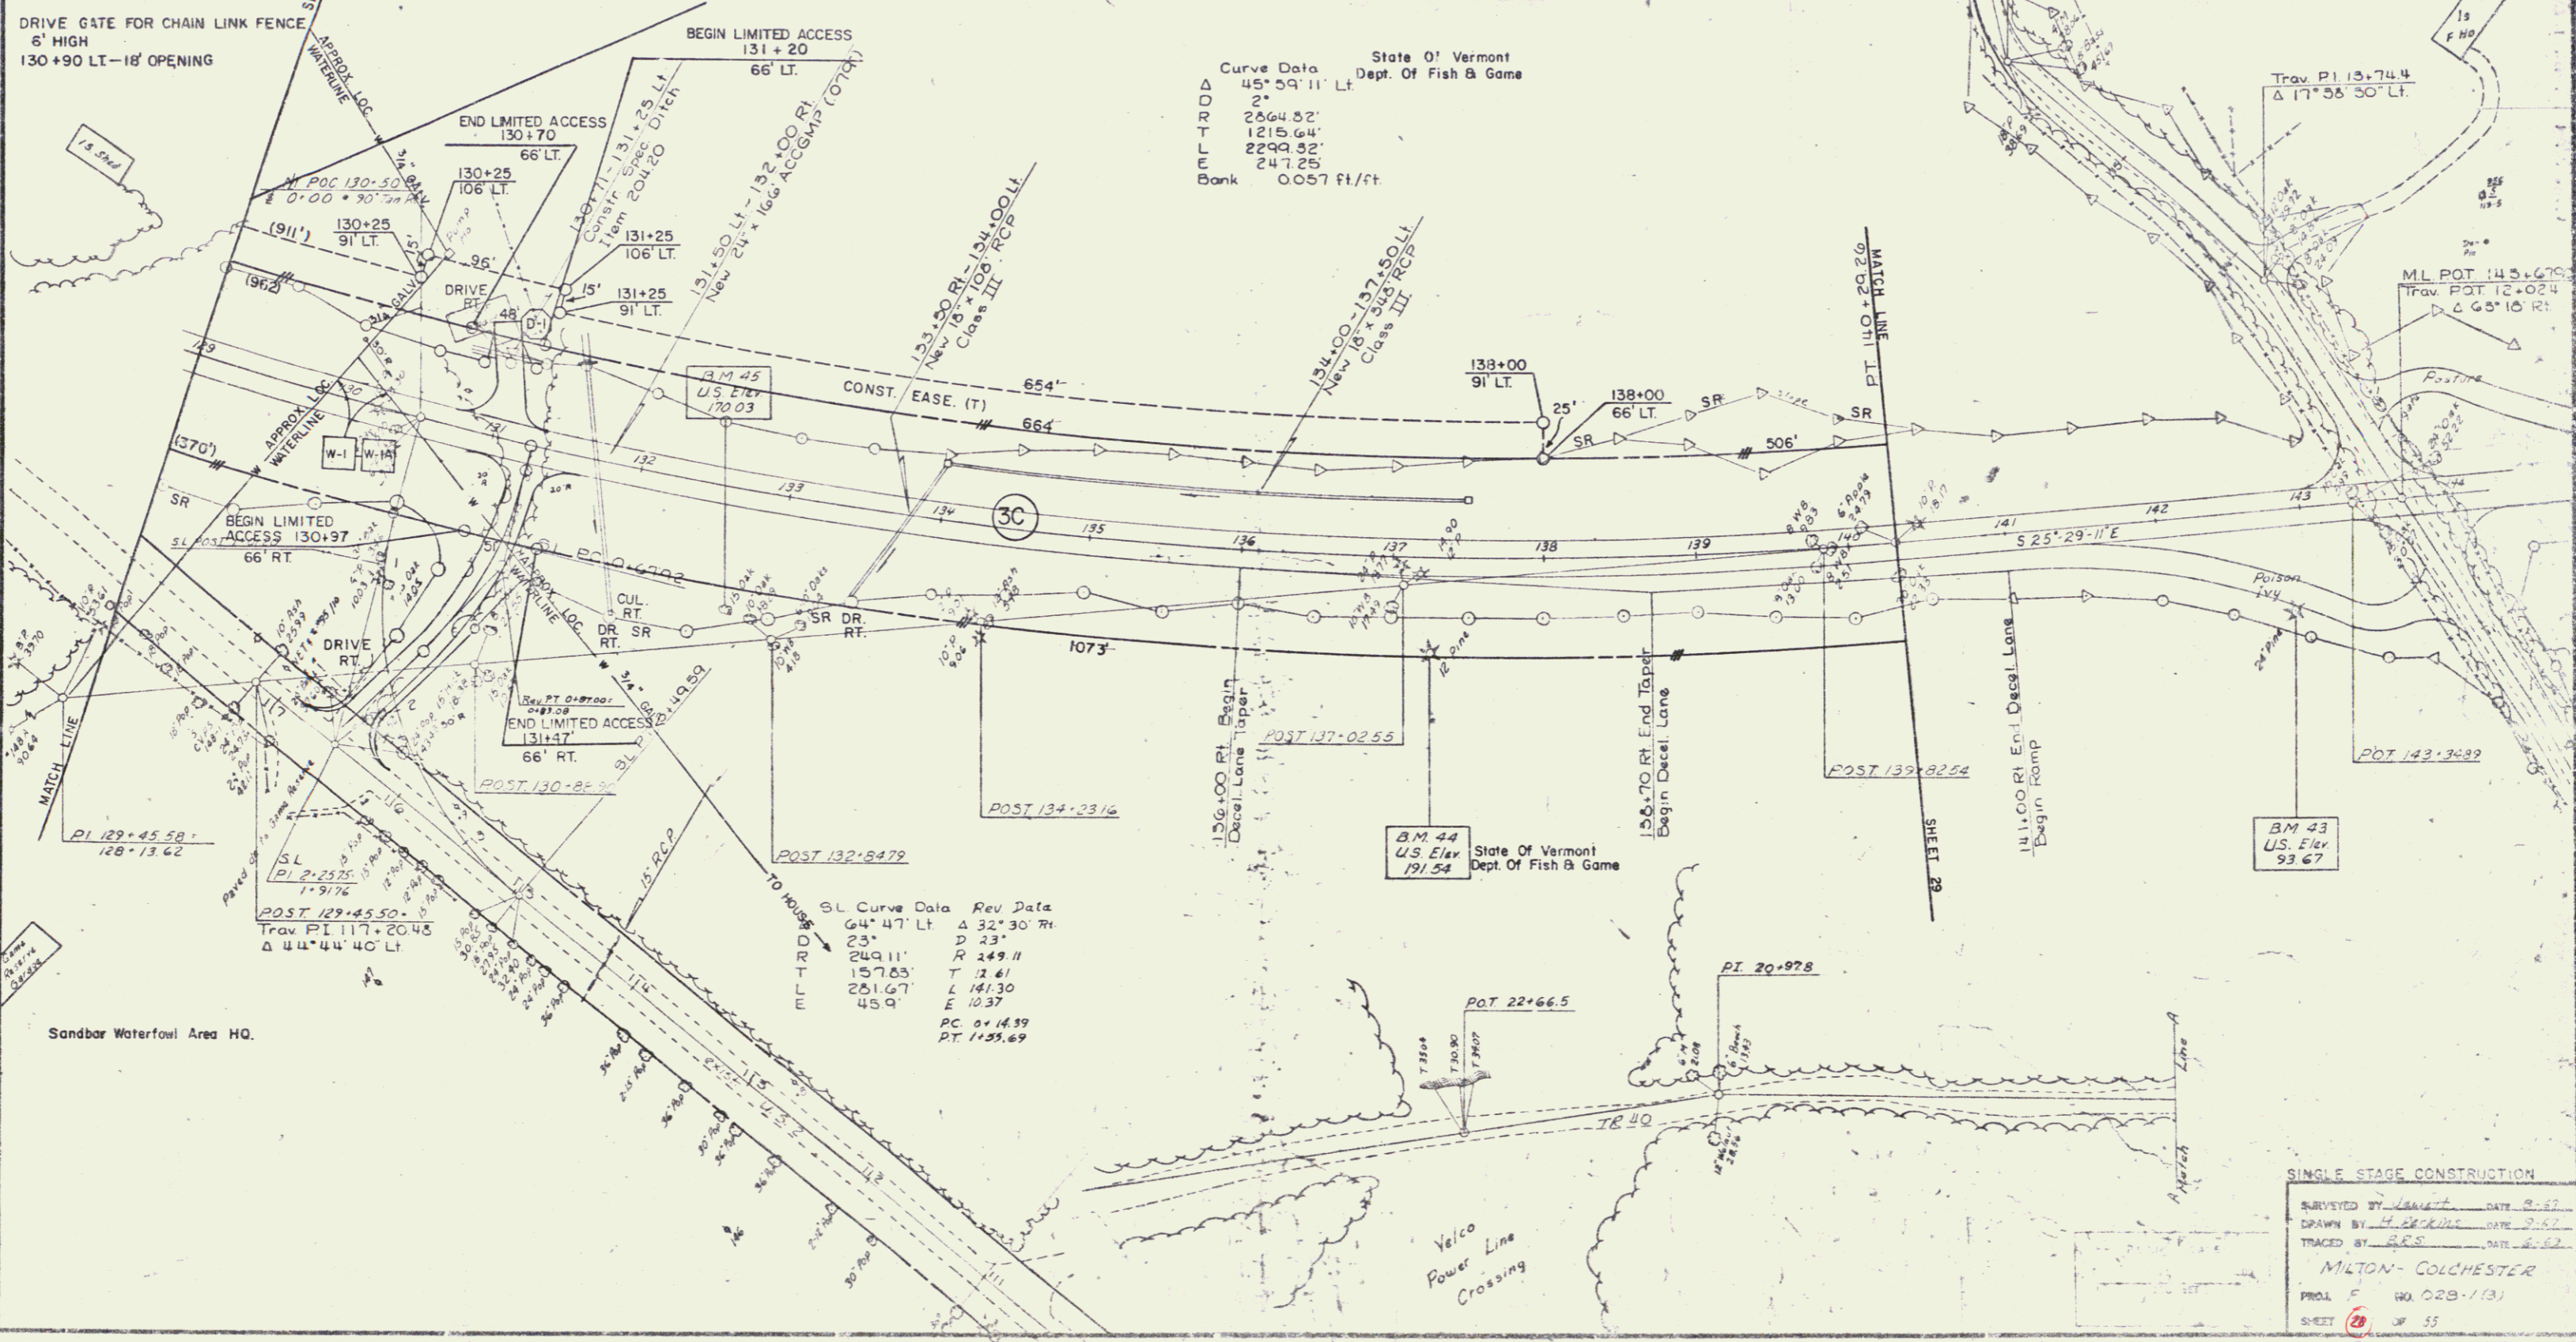

State of Vermont
Dept. Of Fish & Game

Curve Data
45° 59' 11" LT
2°
2564.22'
1215.64'
2299.32'
247.25'
Bank 0.057 ft/ft

SL Curve Data Rev. Date
64° 47' LT Δ 32° 30' RT
23' D 23'
249.11' R 249.11'
157.83' T 2.61'
251.67' L 141.30'
45.9' E 10.37'
PC 0+14.39
PT 1+55.69

SINGLE STAGE CONSTRUCTION

SURVEYED BY: [Signature] DATE: 8-82
DRAWN BY: H. [Signature] DATE: 8-82
TRACED BY: [Signature] DATE: 8-82

MILTON - COLCHESTER

PROJ. NO. 02B-1131

SHEET 2 OF 55