
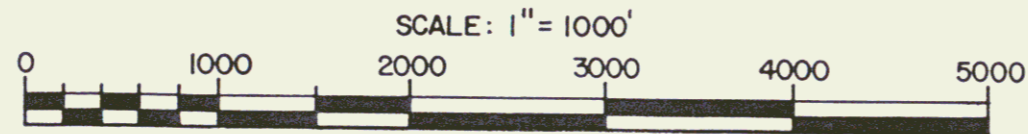


RELINQUISHMENT AGREEMENT BETWEEN
 THE STATE OF VERMONT AND THE TOWN OF
 COLCHESTER DATED 10/23/85 RECORDED IN
 BK 107/379-82
 M.P. 0045 - M.P. 0169

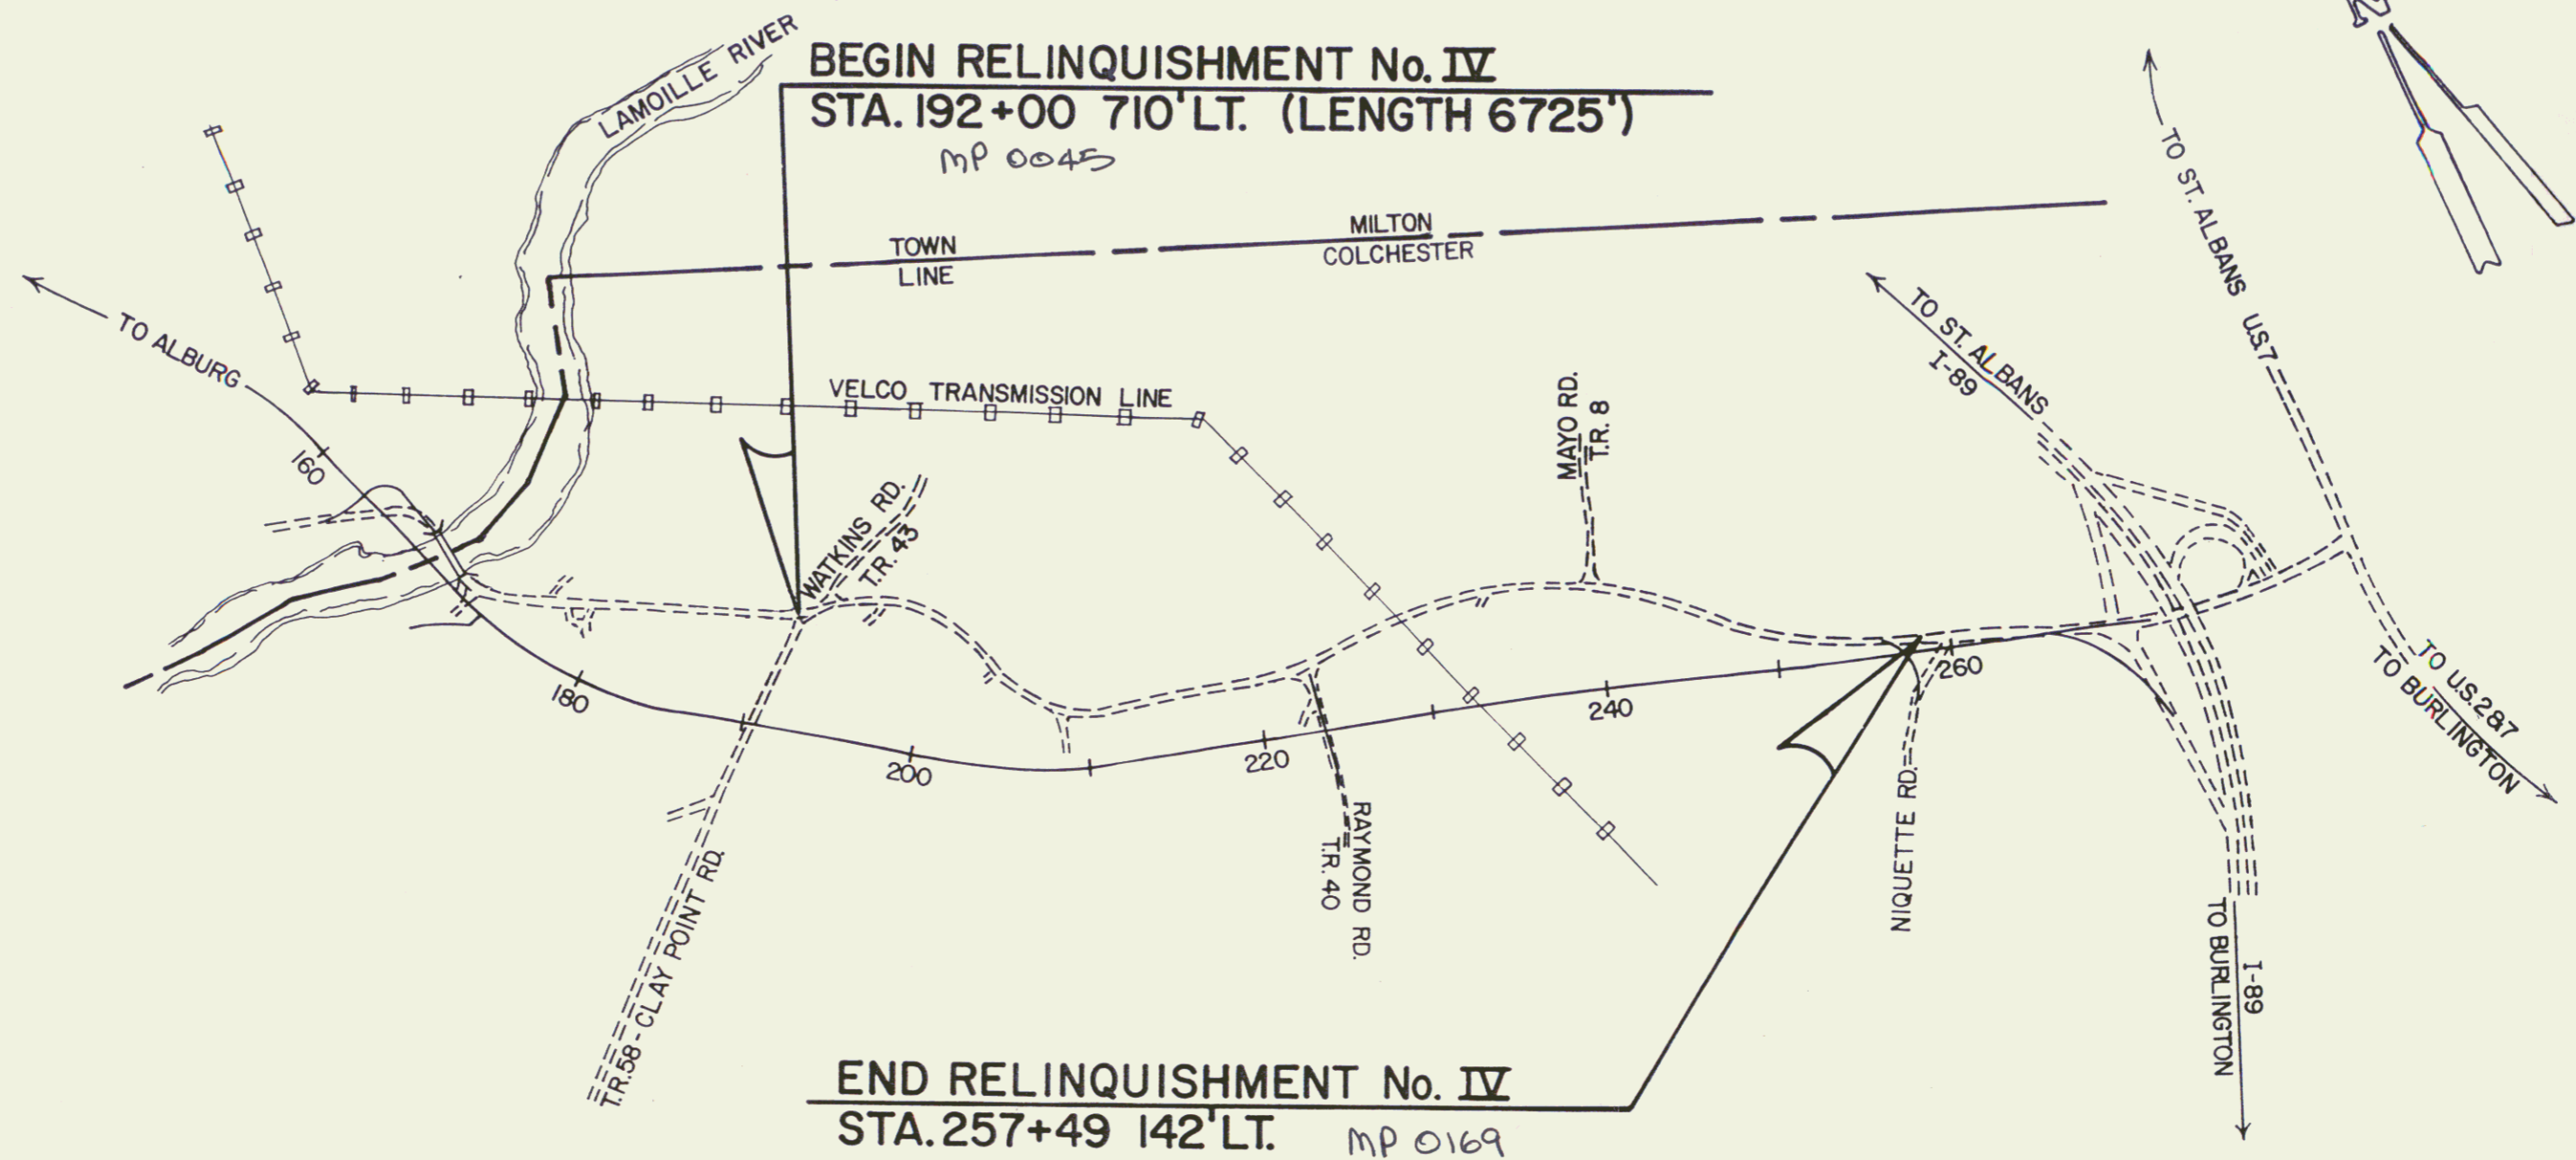

33A		
STATE OF VERMONT AGENCY OF TRANSPORTATION		
RELINQUISHMENT PLAT 452 TOWN OF COLCHESTER U.S. ROUTE 2		
PROJECT: MILTON-COLCHESTER F028-1(3)		
APPROX. SCALE 1"=1000'	DATE 5-13-85	DRAWN BY DEM.