

DATE	11/27
PROJECT	
LOCATION	
SCALE	1" = 40'
BY	EPG
CHECKED	
DATE	

DATE	11/27
PROJECT	
LOCATION	
SCALE	1" = 40'
BY	EPG
CHECKED	
DATE	

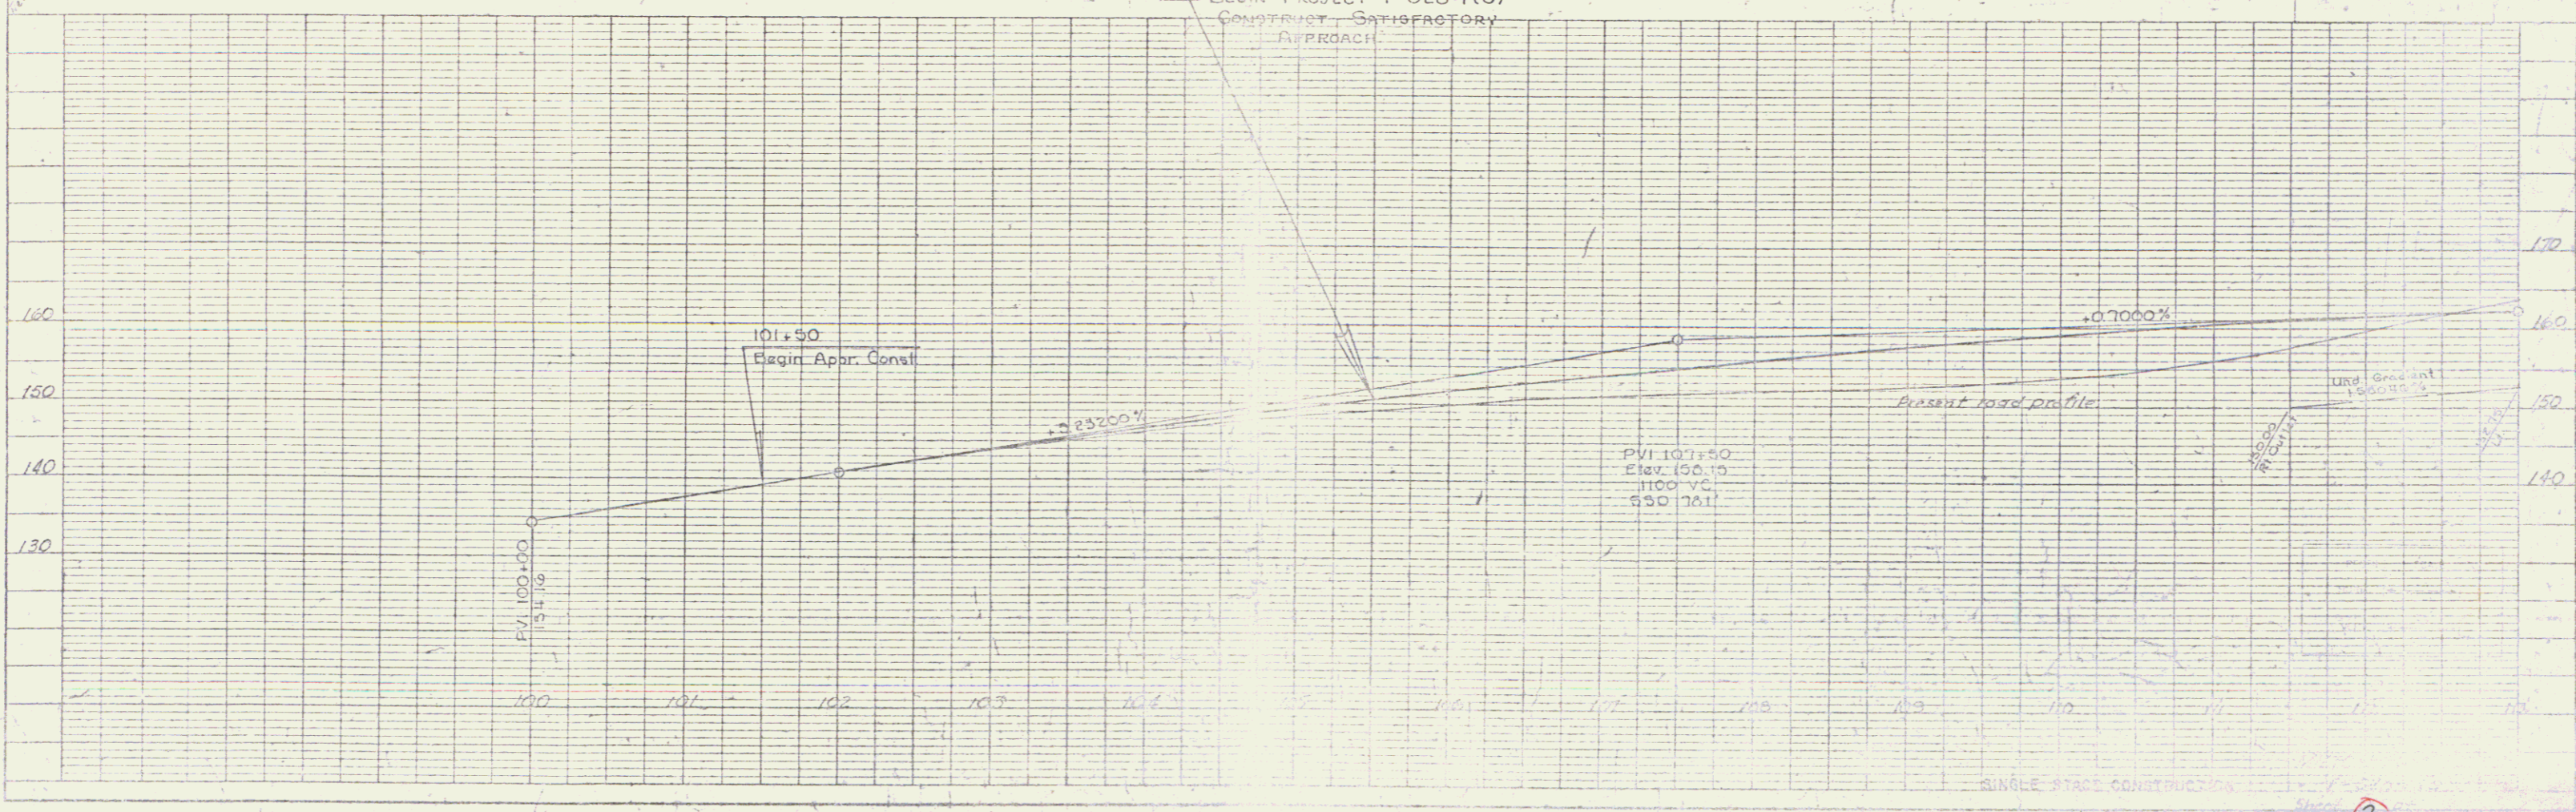
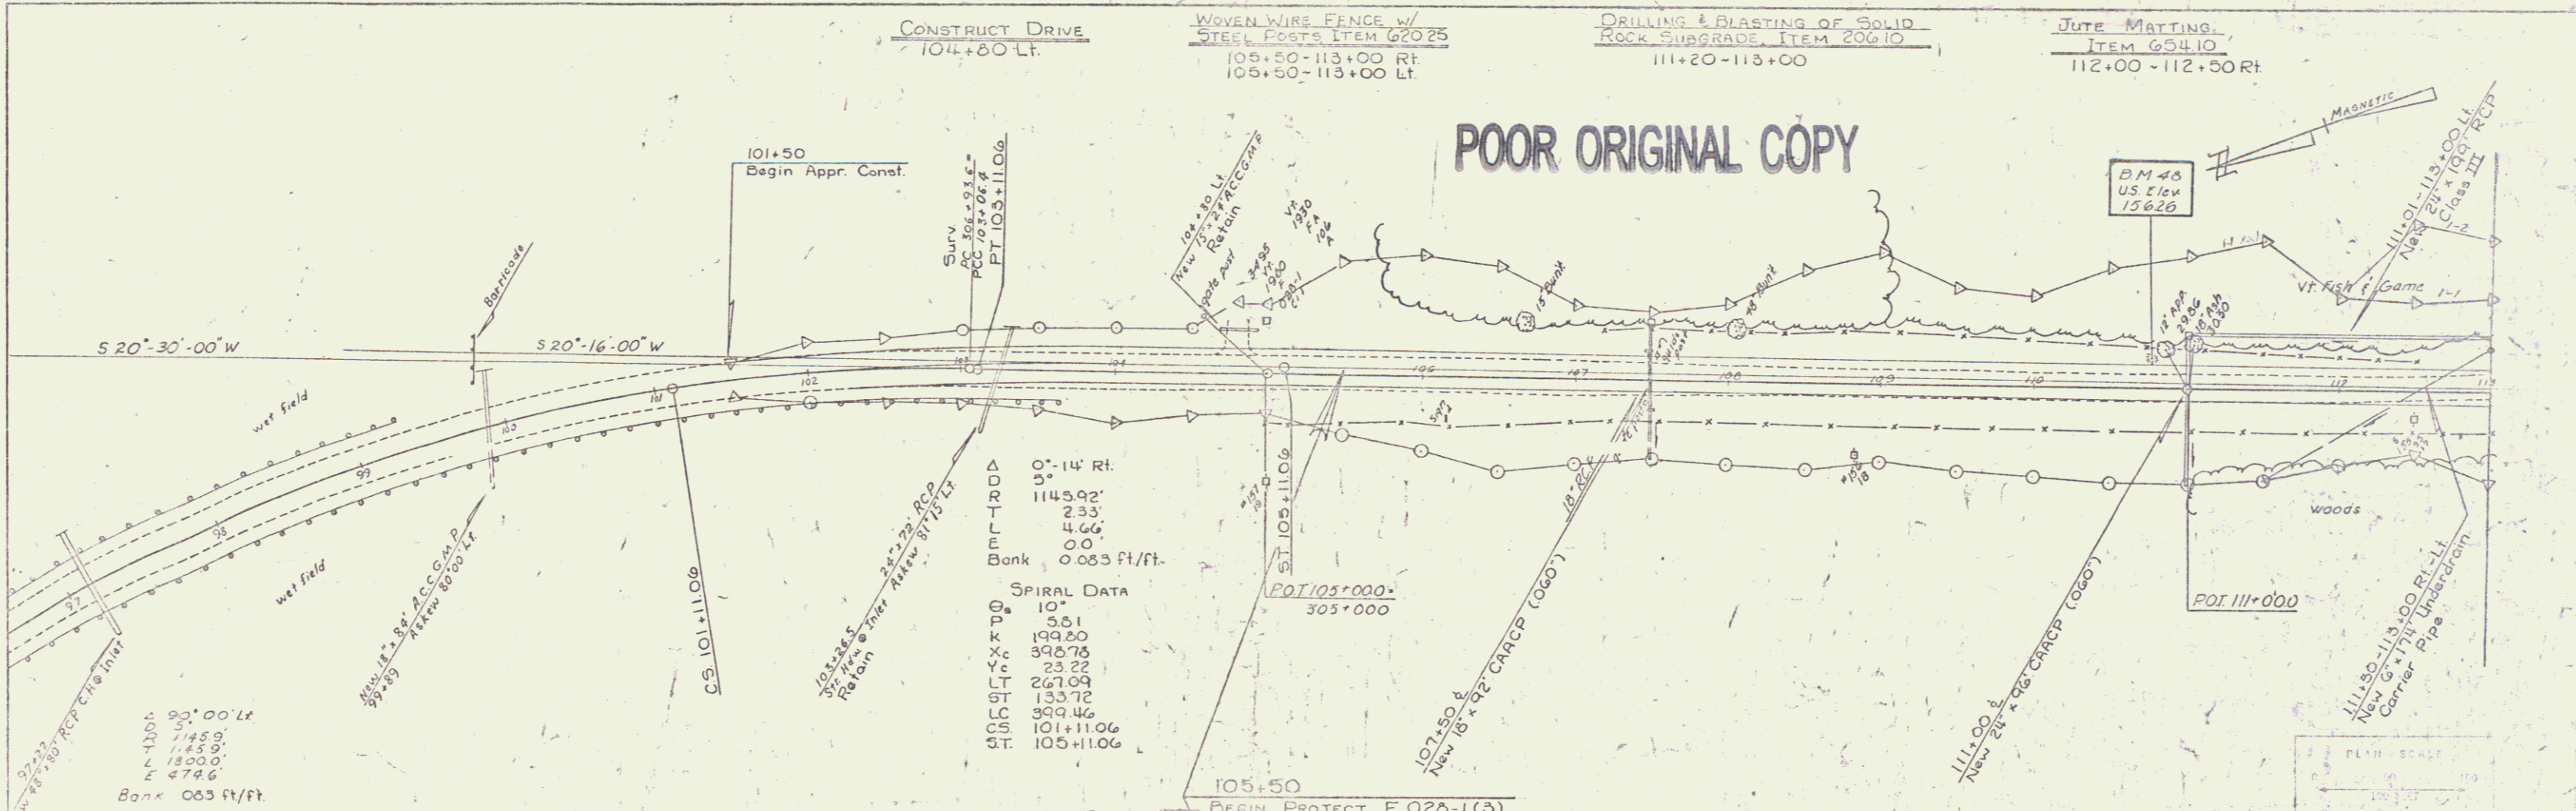


PLATE SCALE
1" = 40'

2