


PLAN  
 DRAWN BY: \_\_\_\_\_  
 CHECKED BY: \_\_\_\_\_  
 DATE: \_\_\_\_\_  
 NOTE BOOK NO. \_\_\_\_\_  
 PROJECT NO. \_\_\_\_\_

PROFILE  
 DRAWN BY: \_\_\_\_\_  
 CHECKED BY: \_\_\_\_\_  
 DATE: \_\_\_\_\_  
 NOTE BOOK NO. \_\_\_\_\_  
 PROJECT NO. \_\_\_\_\_

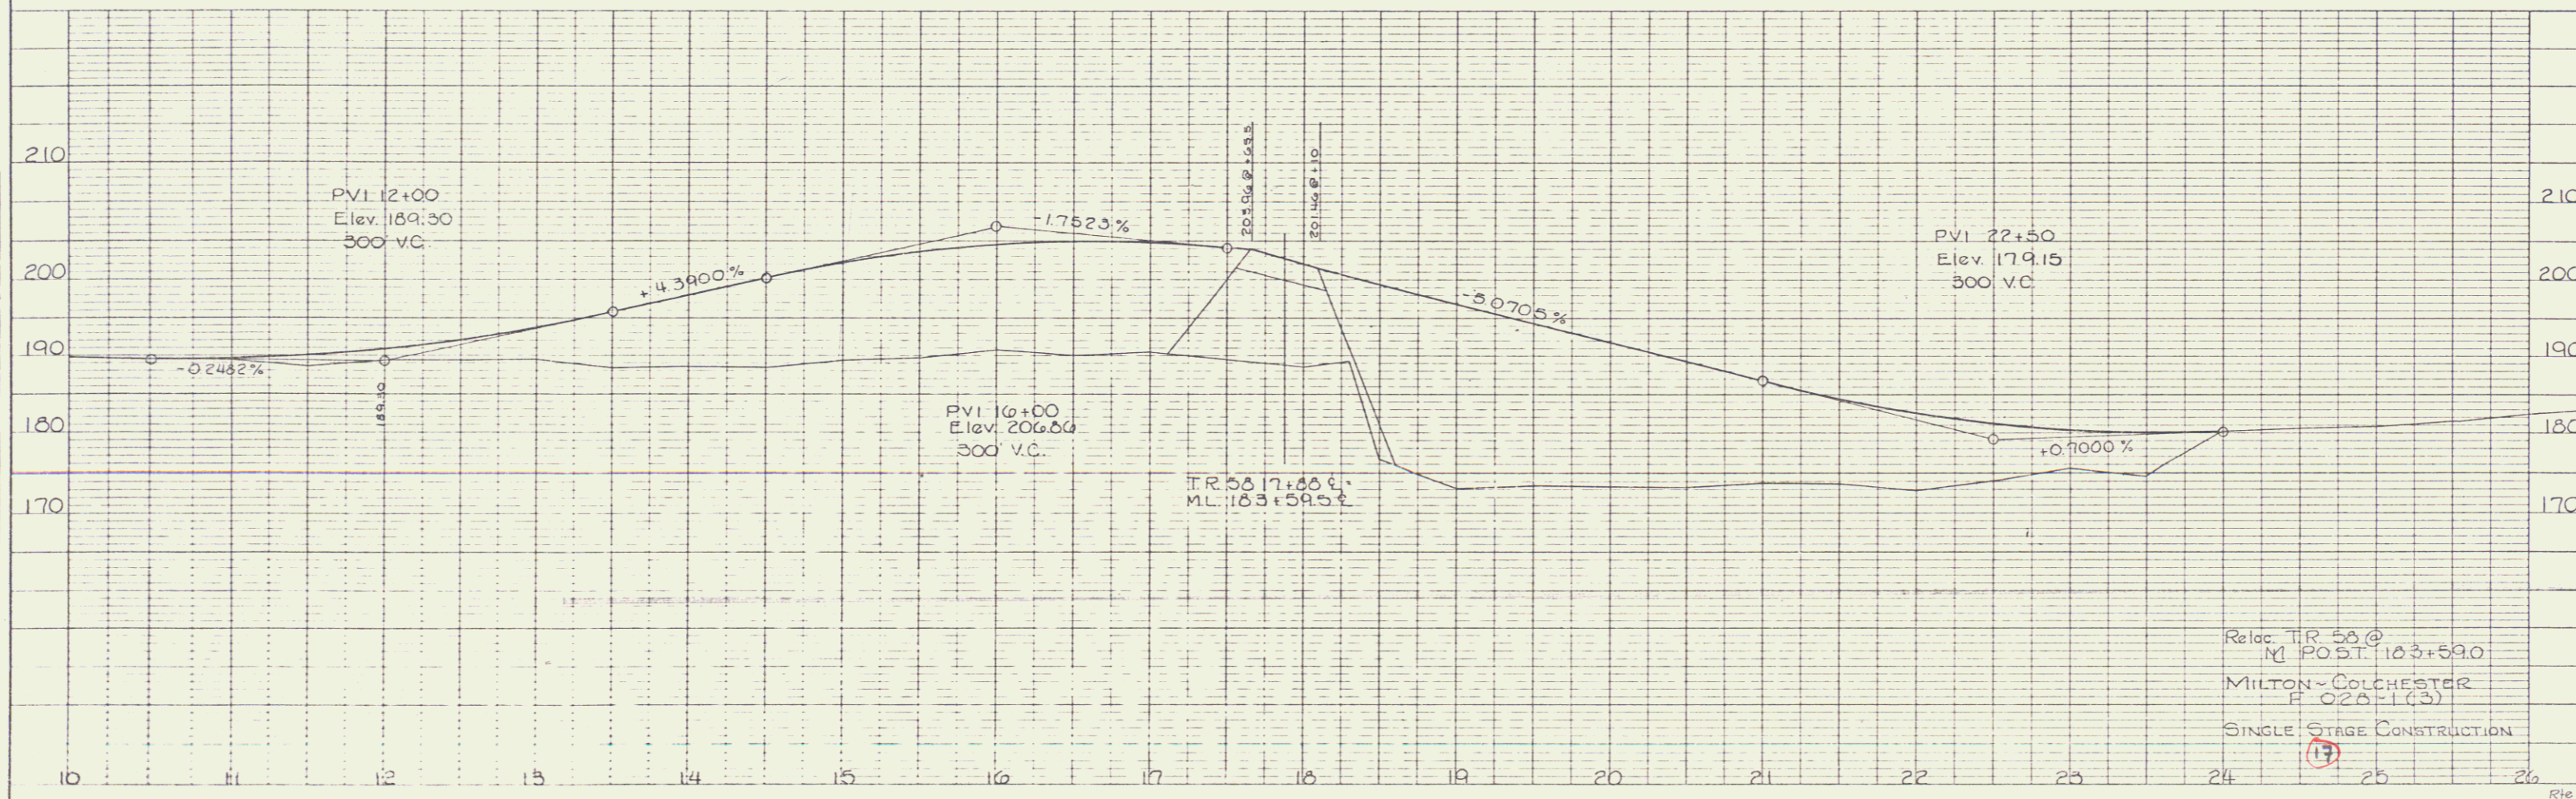

Reloc. T.R. 58 @  
 M. POST. 183+59.0  
 MILTON - COLCHESTER  
 P.O. 2A-1(3)  
 SINGLE STAGE CONSTRUCTION