


PLAN
 SURVEYED BY: [blank]
 PLotted and checked by: [blank]
 NOTE BOOK NO. [blank]
 DATE OF WAY CHECKED: [blank]

PROFILE
 BY: [blank]
 GRADES CHECKED BY: [blank]
 NOTE BOOK NO. [blank]
 DATE OF WAY CHECKED: [blank]

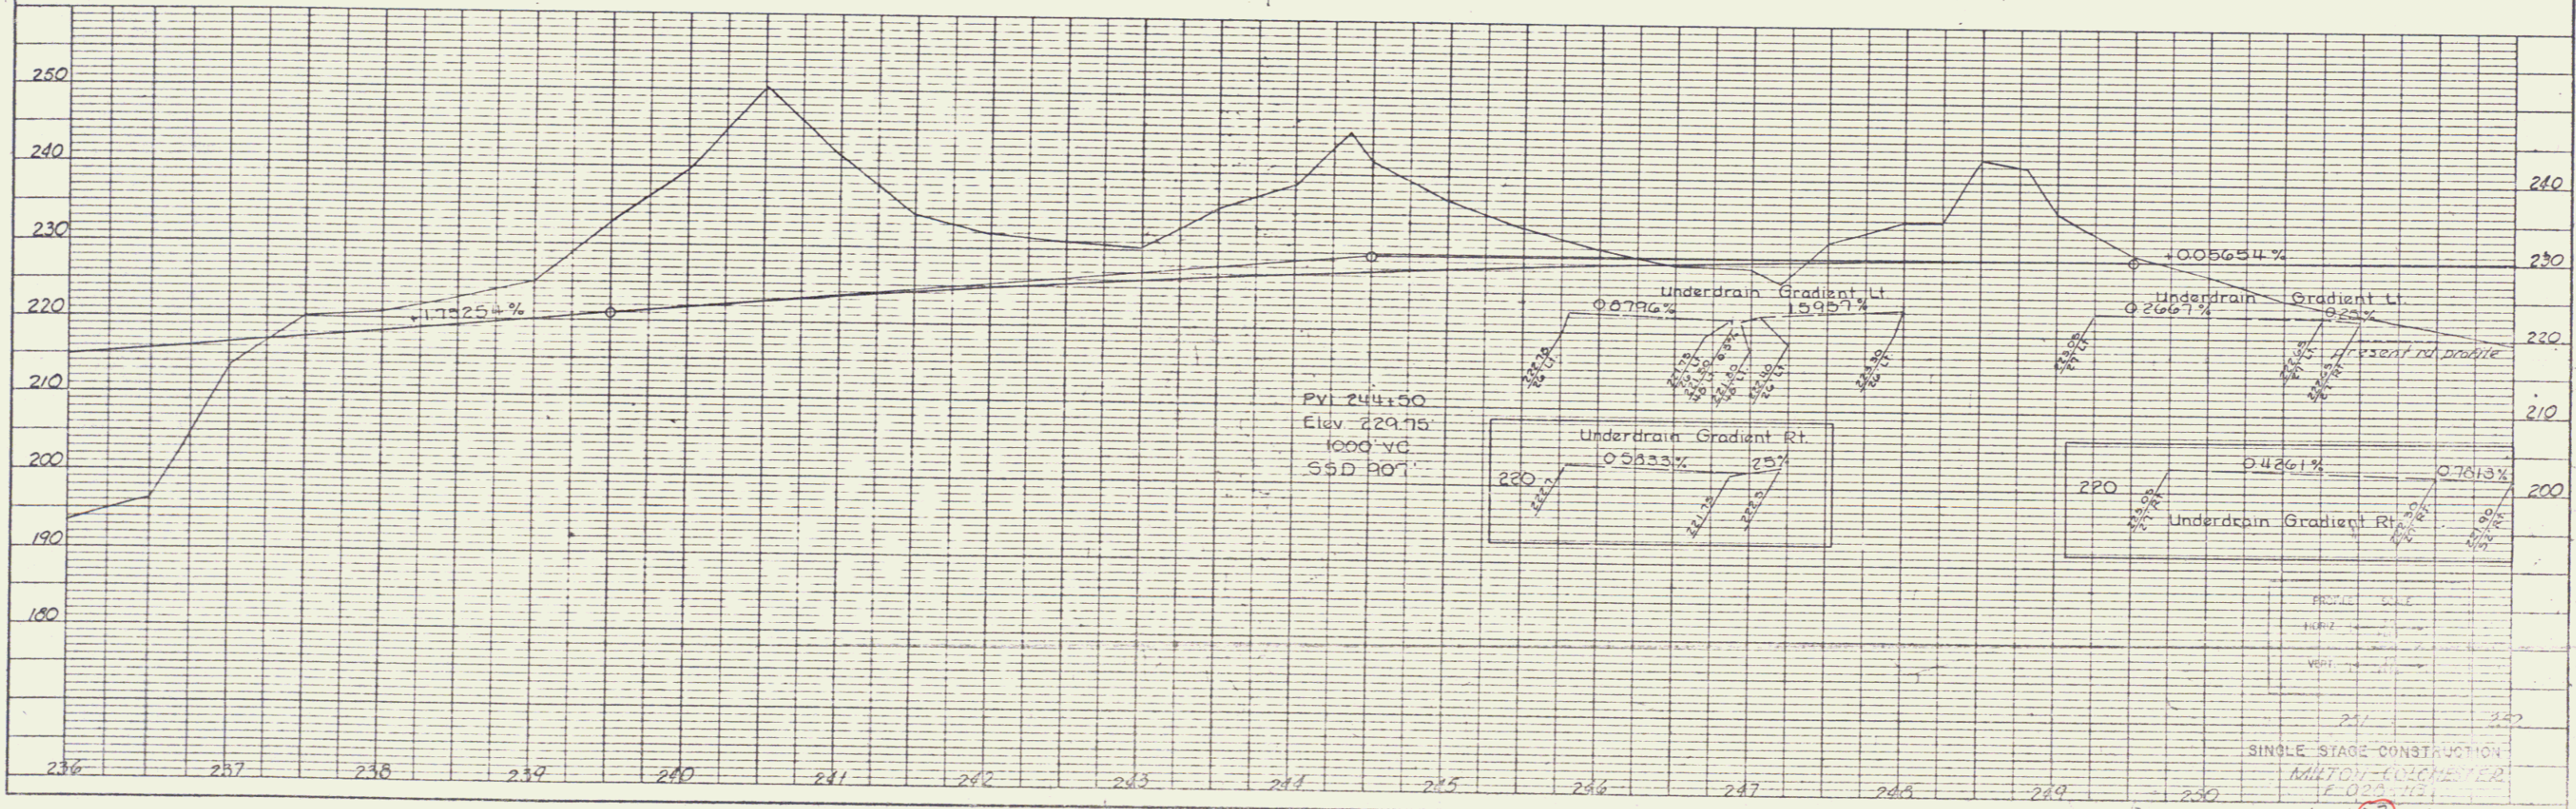

K&E RATE 1, PLAN-PROFILE
 ENGINEERS & ARCHITECTS

SINGLE STAGE CONSTRUCTION
 MILTON-COLCHESTER
 16-022-1121
 Sheet 22 of 42

42