


POOR ORIGINAL COPY


PLAN
NOTE BOOK
NO.

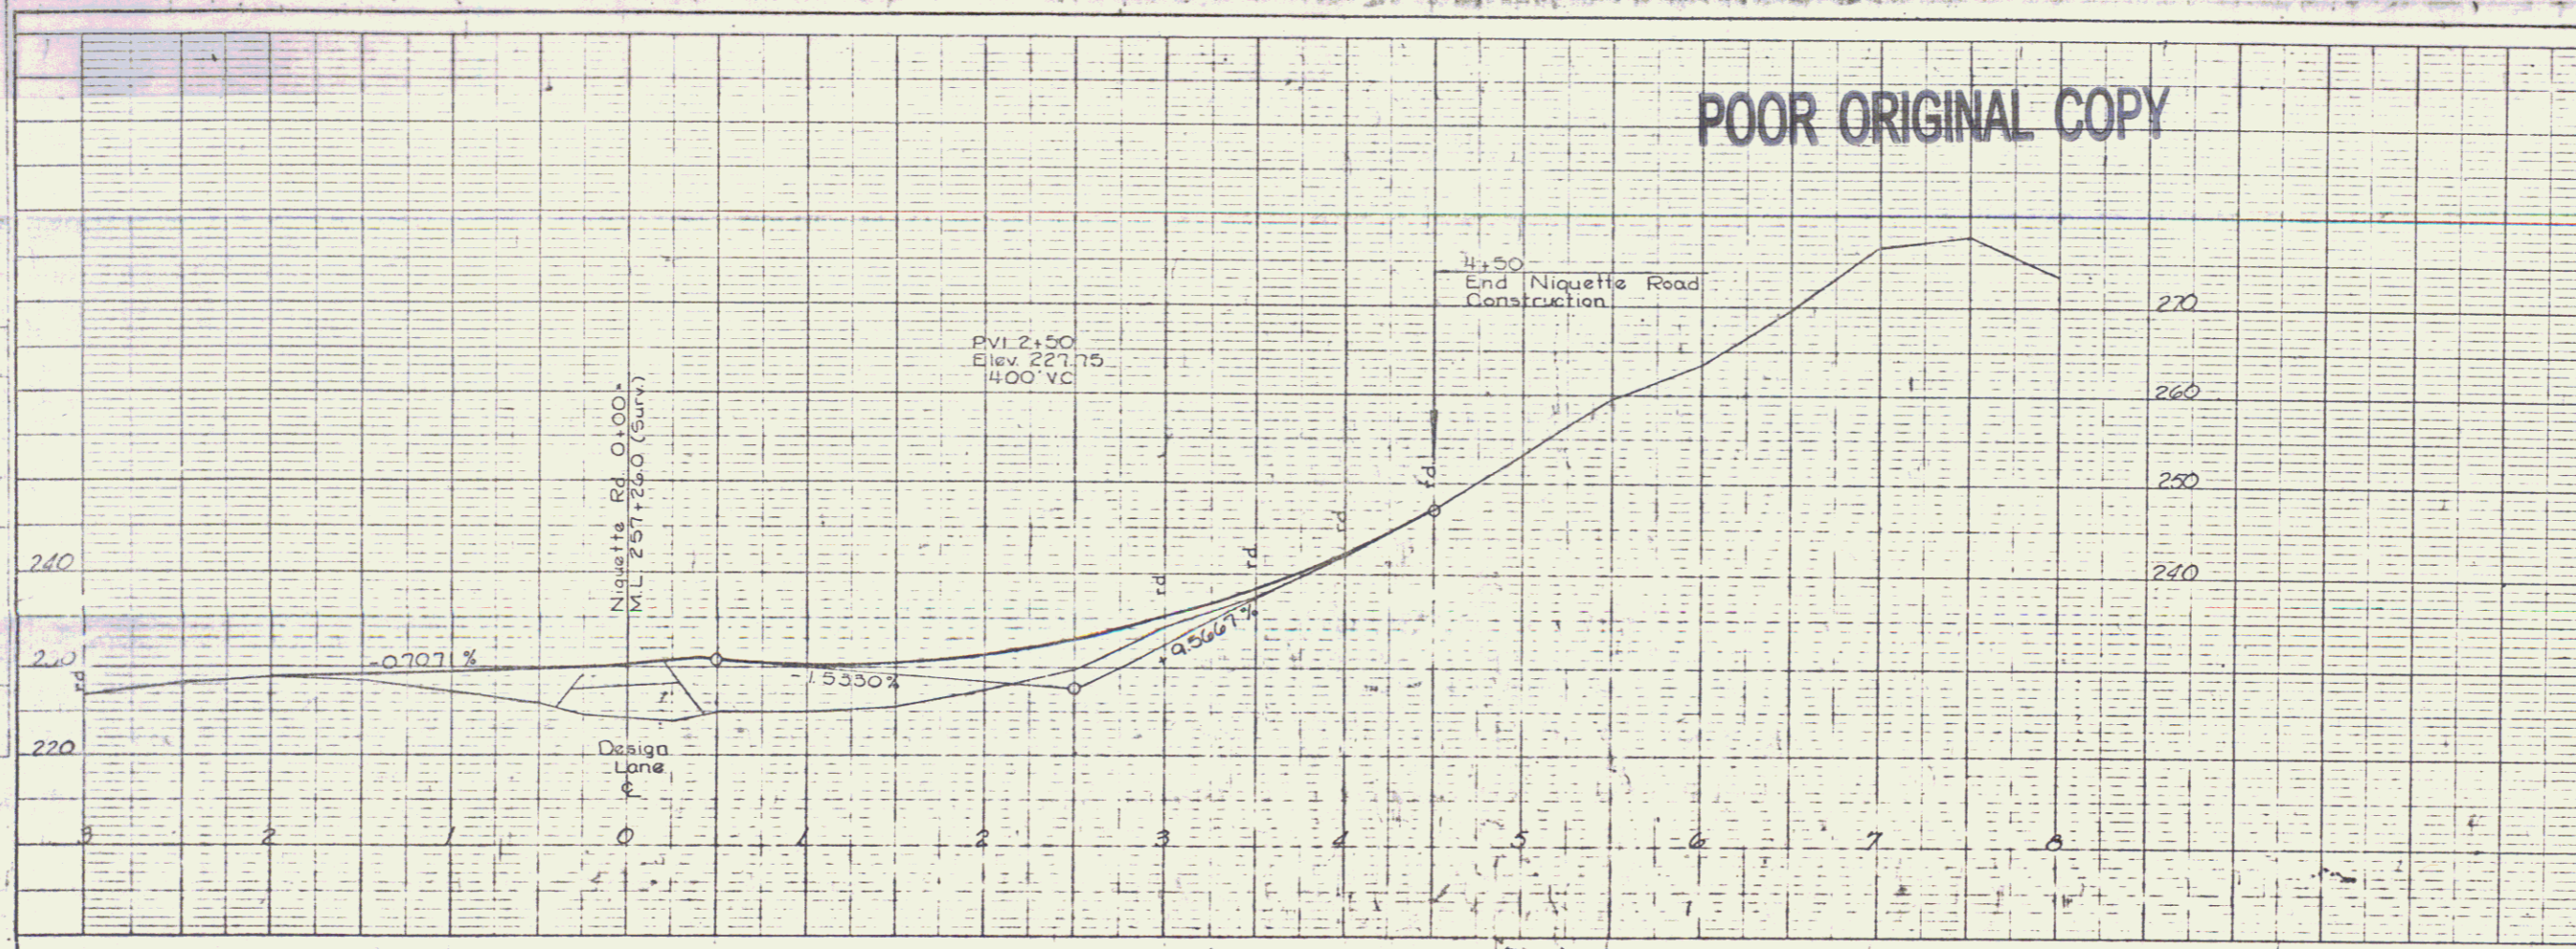

PROFILE SCALE
HORIZ. 1" = 50 FEET
VERT. 1" = 10 FEET

SINGLE STAGE CONSTRUCTION
Niquette Road 91' 21" E.L.
0+00 • M.L. 257+200
MILTON-COLCHESTER
F-028-1(3)

PROFILE
NOTE BOOK
NO.

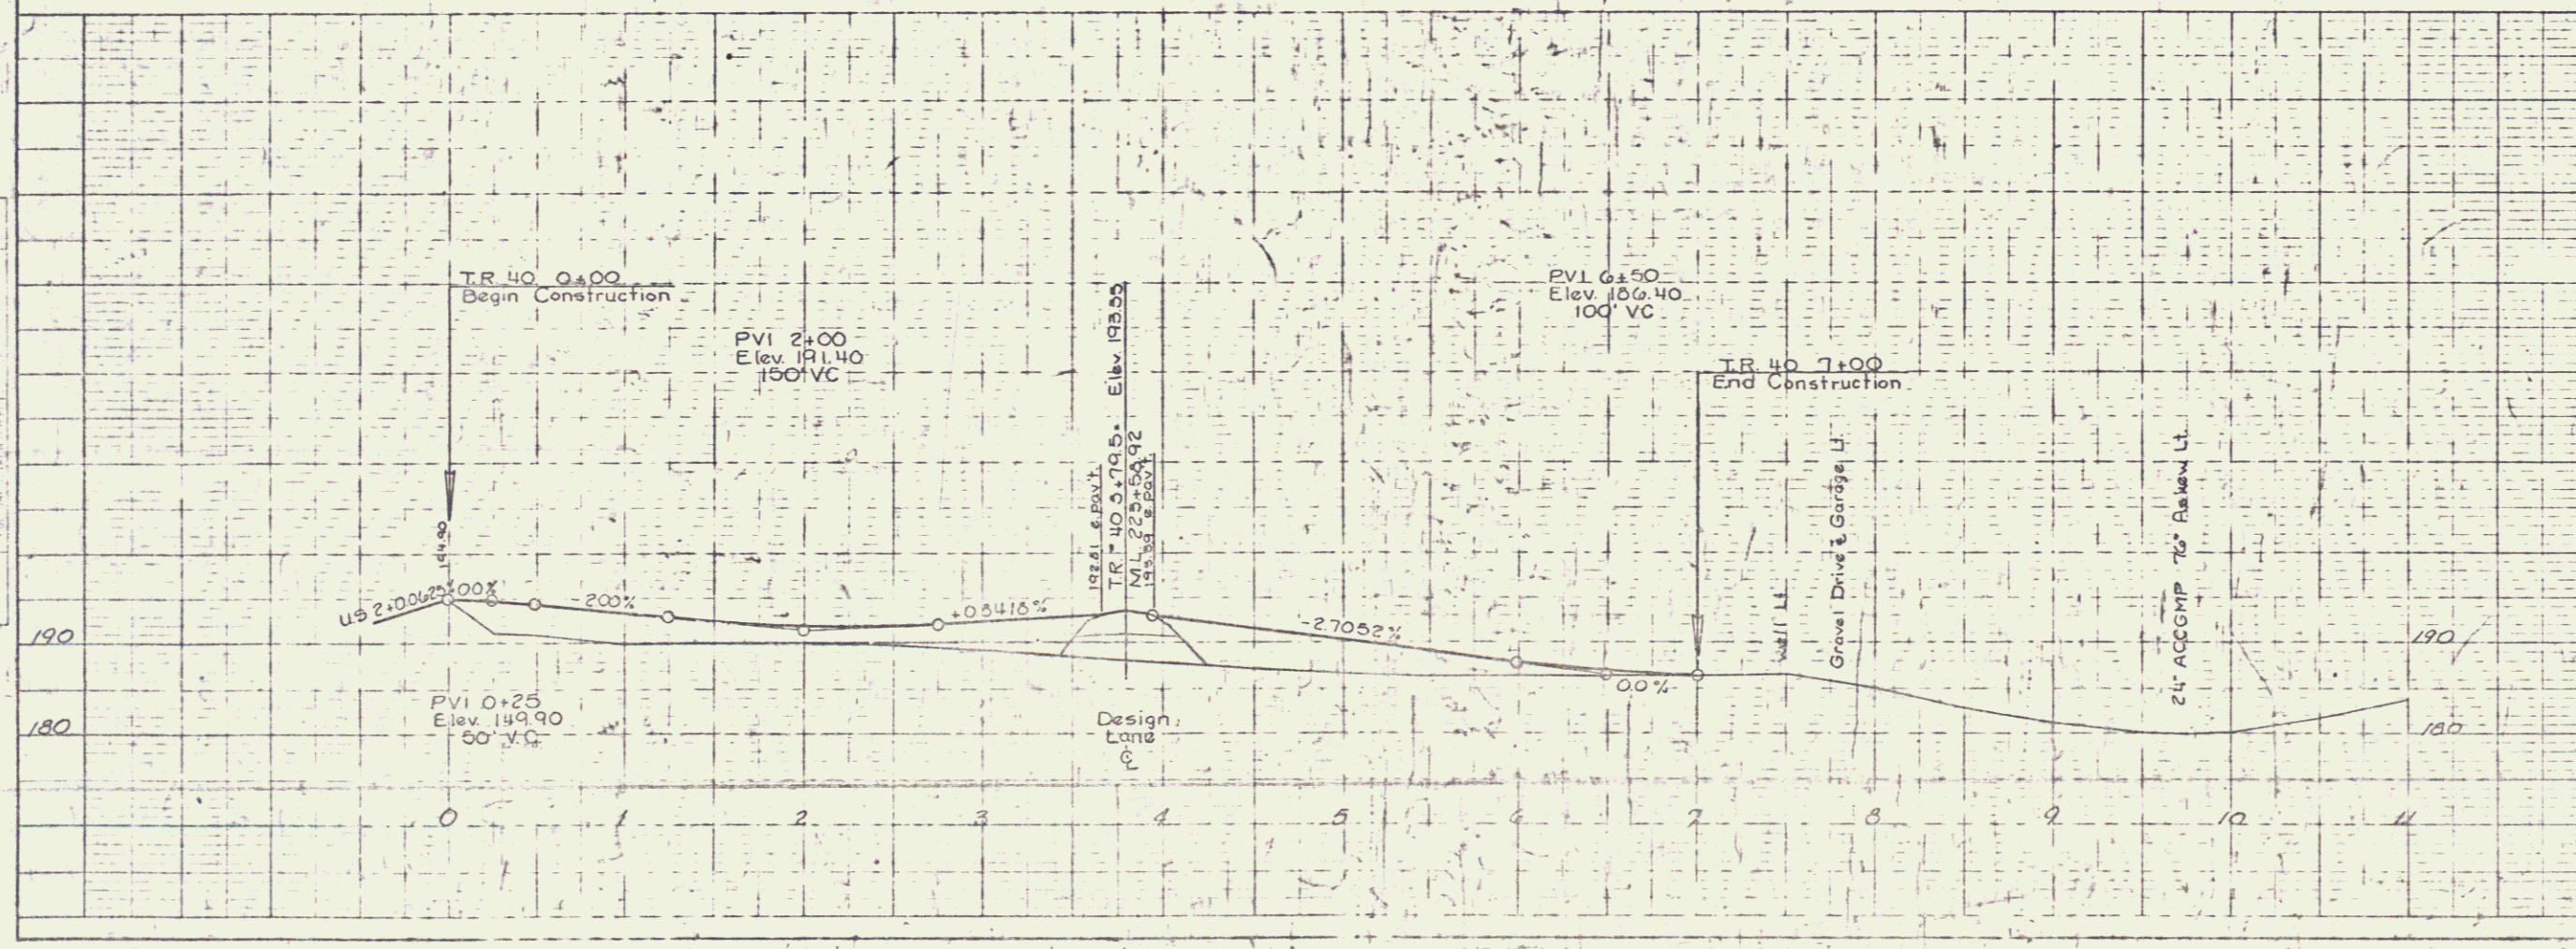

PROFILE SCALE
HORIZ. 1" = 75 FEET
VERT. 1" = 10 FEET

SINGLE STAGE CONSTRUCTION
TR #40 in Colchester
MILTON-COLCHESTER
F-028-1(3)