


DATE	
BY	
CHECKED	
APPROVED	
PROJECT NO.	
DATE	
SCALE	
NO.	

DATE	
BY	
CHECKED	
APPROVED	
PROJECT NO.	
DATE	
SCALE	
NO.	

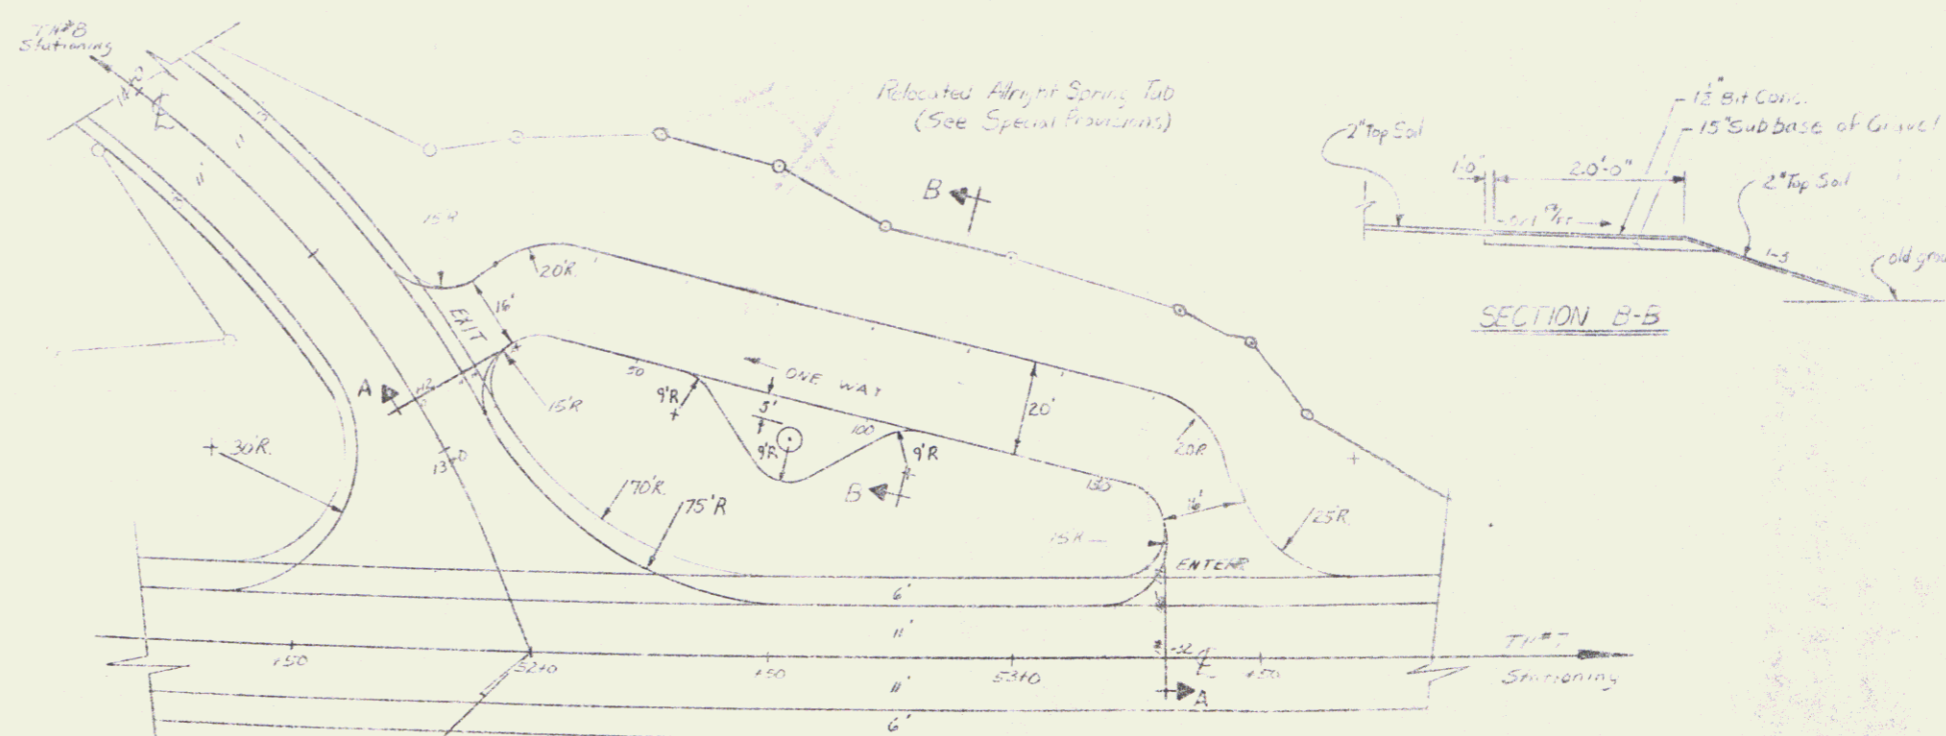


PLAN VIEW
1" = 20'

ALRIGHT SPRING TURNOUT DETAIL

TH#7 52+00.0
TH#8 48+12.5348
TH#8 Rev 12+72.23
Begin TH#8 Approach Construction

TH#7 POC 52+00.0 =
TH#8 Rev. POT 12+73.86
467'-45" R. Tang. to Curve

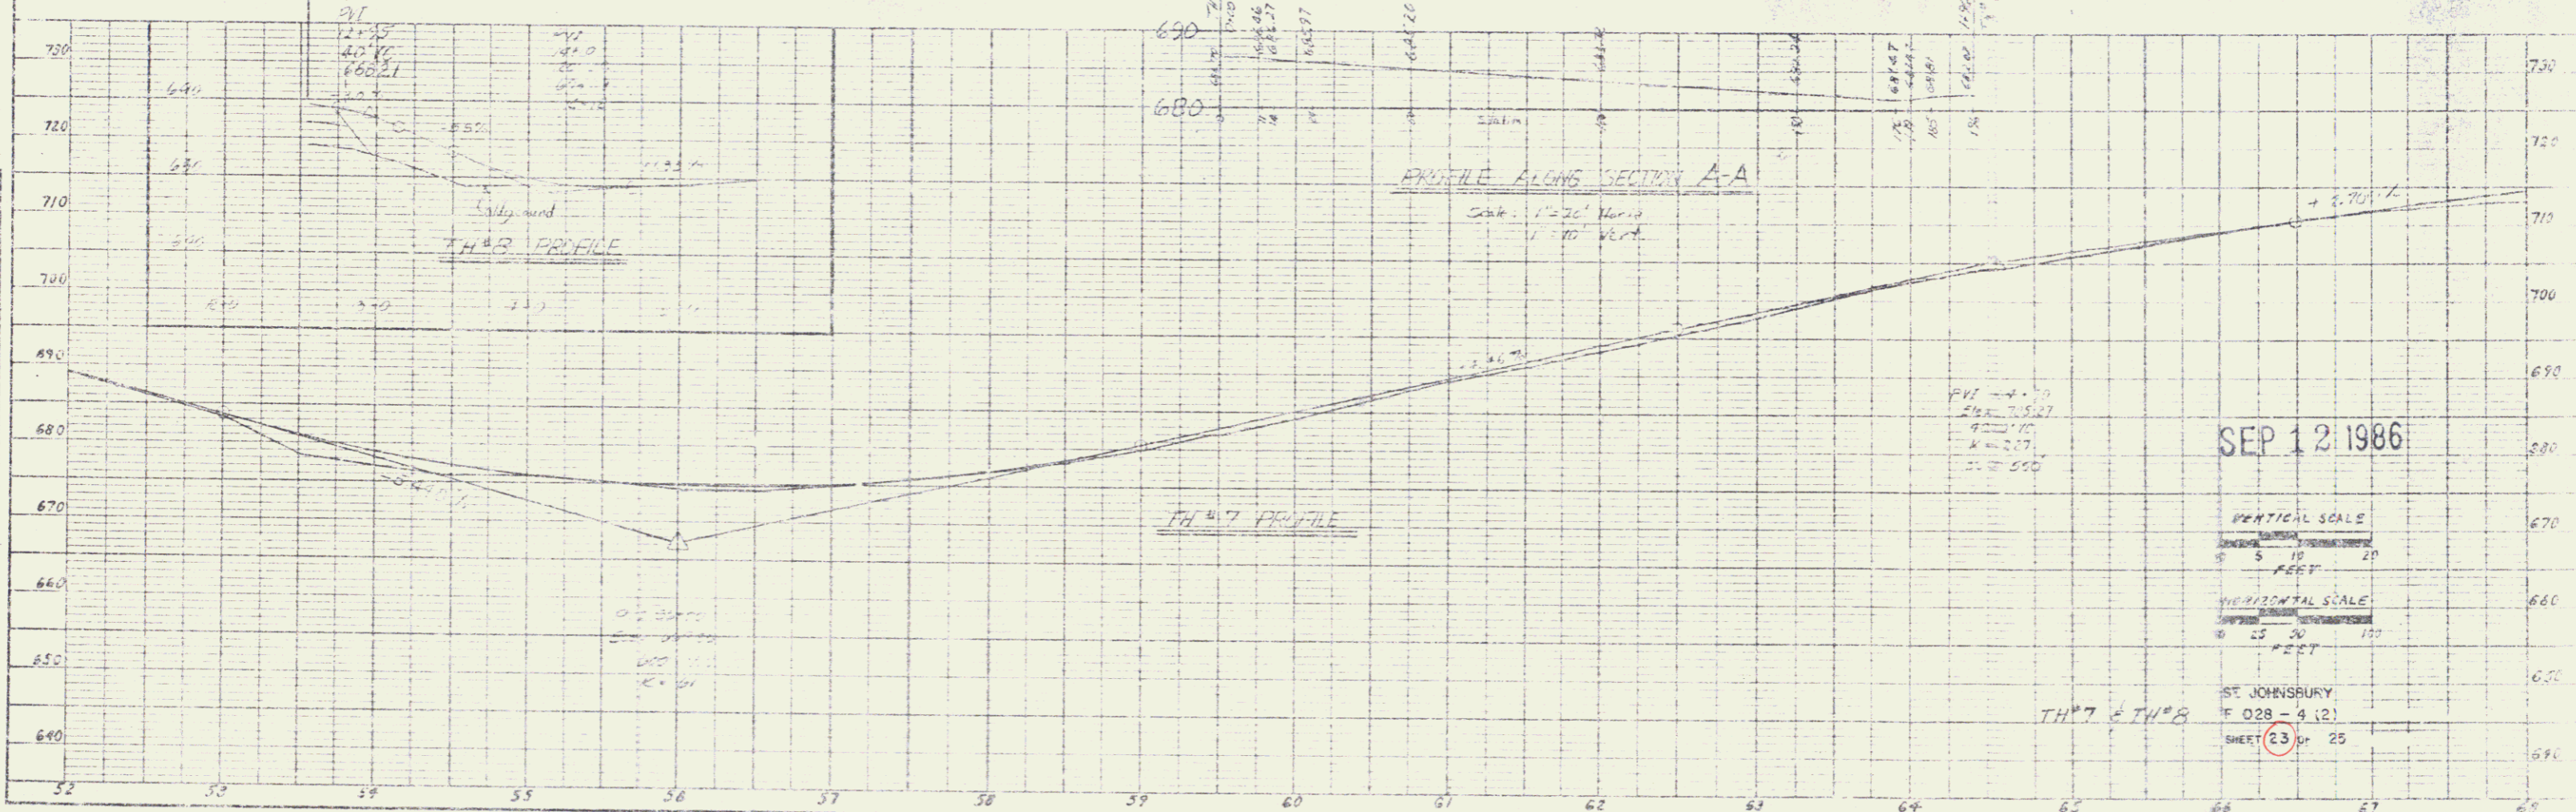

SEP 12 1986

VERTICAL SCALE
1" = 5' FEET
HORIZONTAL SCALE
1" = 20' FEET

ST. JOHNSBURY
F 028 - 4 (2)
SHEET 23 OF 25