


ALL DRIVES AS INDICATED ON PLANS ARE
SUBJECT TO PERMITS PURSUANT TO TITLE 19
SECTION 43, V.S.A.

Stave Fill
Type Item 613
NB 1422+90 - 1423+06 Rt
NB 1427+50 Rt
NB 1433+00 Rt

Joint Matting Item 654.10
NB 1421+00 - 1422+90 Rt
NB 1423+50 - 1427+45 Rt
NB 1427+55 - 1429+00 Rt
NB 1430+50 - 1432+95 Rt

Treated Timber Curb
Item 616.35
NB 1426+24 - 1433+00 Lt

Three Cable Guard Rail
Light Steel Posts Item 616.12
NB 1426+00 - 1424+08 Lt
NB 1426+00 - 1433+00 Lt

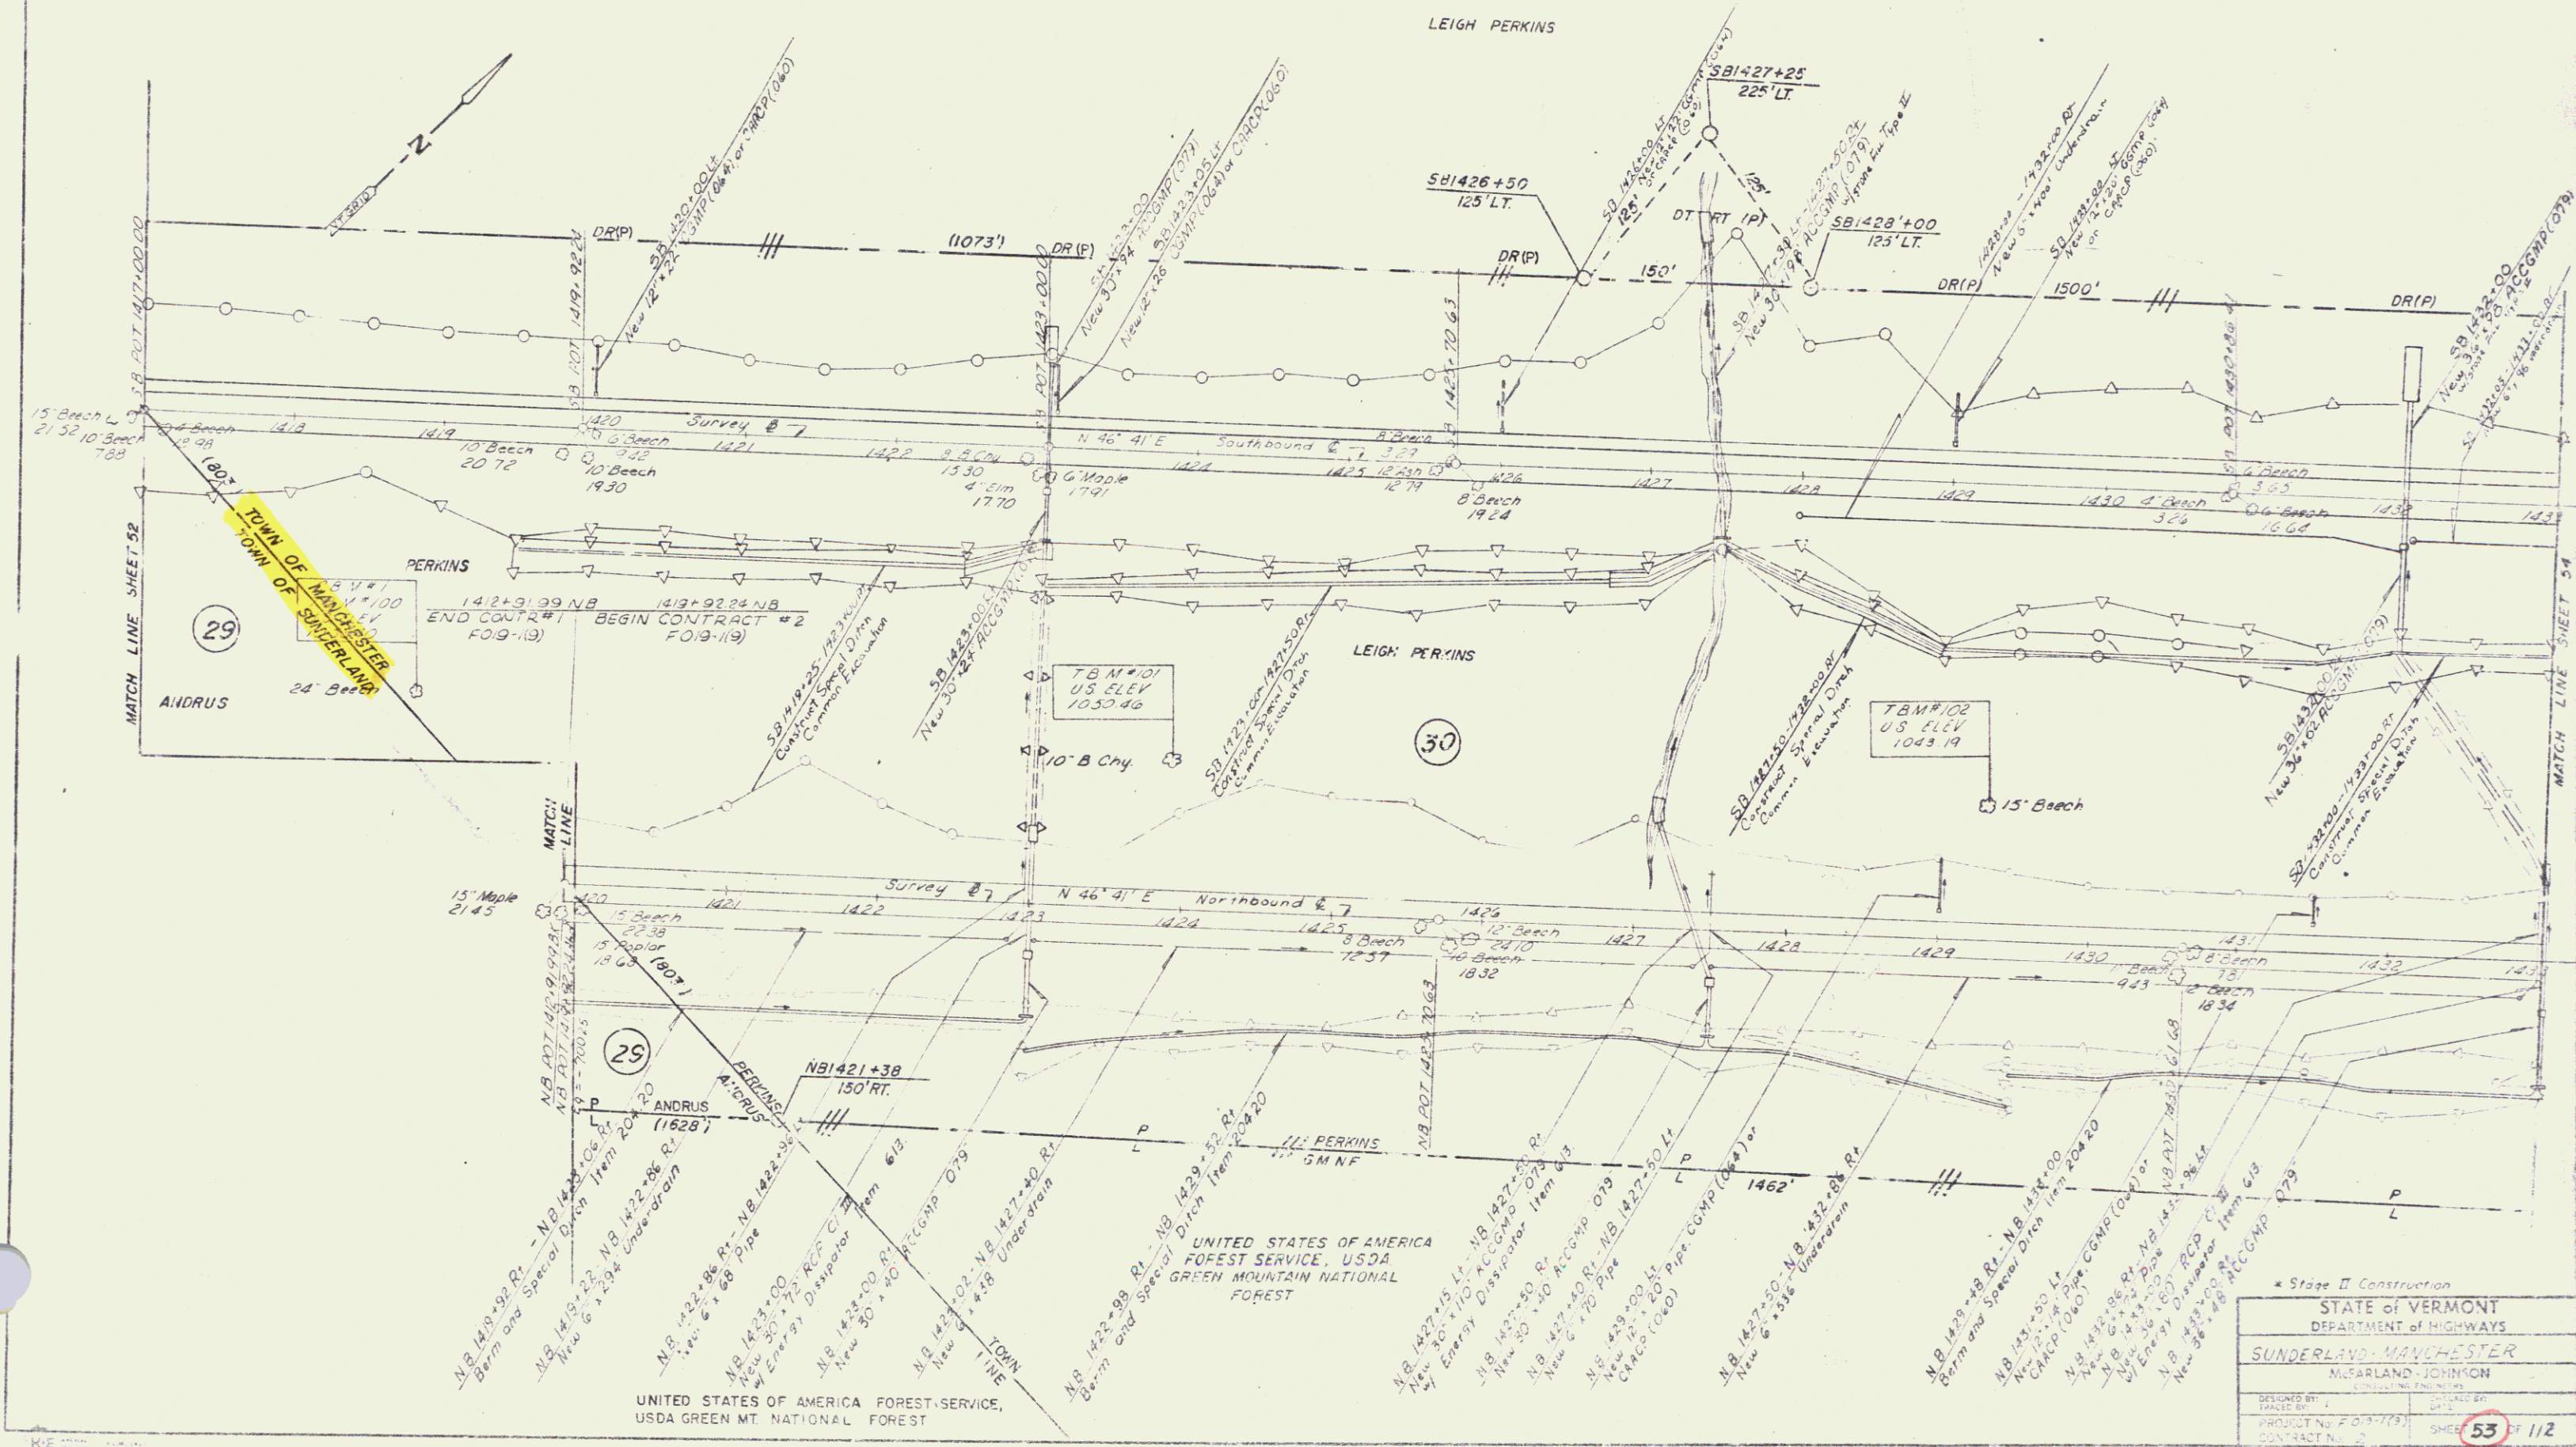

UNITED STATES OF AMERICA
FOREST SERVICE, USDA
GREEN MOUNTAIN NATIONAL
FOREST

* Stage II Construction	
STATE OF VERMONT	
DEPARTMENT OF HIGHWAYS	
SUNDERLAND-MANCHESTER	
MISARLAND JOHNSON	
DESIGNED BY	DATE
DRAWN BY	DATE
PROJECT No. FO19-119	SHEET 53 of 112
CONTRACT No. 2	