

STONE FILL FOR SLOPE PROTECTION (LIGHT TYPE) ITEM 52		
STATION	STATION	POS
714+70	715+00	121
715+00	715+25	121
715+25	715+50	121

REMOVE EXISTING ROAD SURFACE COMMON EXCAVATION, CLASS I ITEM 103-A-1		
STATION	STATION	POS
714+50	715+00	-

CONSTRUCT DRIVE		
STATION	STATION	POS
715+00	715+00	41
715+00	715+00	66
715+00	715+00	41


TWO CABLE GUARD RAIL ITEM 541		
STATION	STATION	POS
714+69	714+69	41
714+69	714+69	41
717+39	717+00	41

CHANNEL EXCAVATION ITEM 108-C		
STATION	STATION	POS
716+00	716+25	41
716+25	716+50	41

DEMOLITION AND DISPOSAL OF BUILDING ITEM 506		
STATION	STATION	POS
723+63	723+63	41

PLAN  
 DATE: \_\_\_\_\_  
 BY: \_\_\_\_\_  
 CHECKED: \_\_\_\_\_  
 APPROVED: \_\_\_\_\_  
 TITLE: \_\_\_\_\_

PROFILE  
 DATE: \_\_\_\_\_  
 BY: \_\_\_\_\_  
 CHECKED: \_\_\_\_\_  
 APPROVED: \_\_\_\_\_  
 TITLE: \_\_\_\_\_

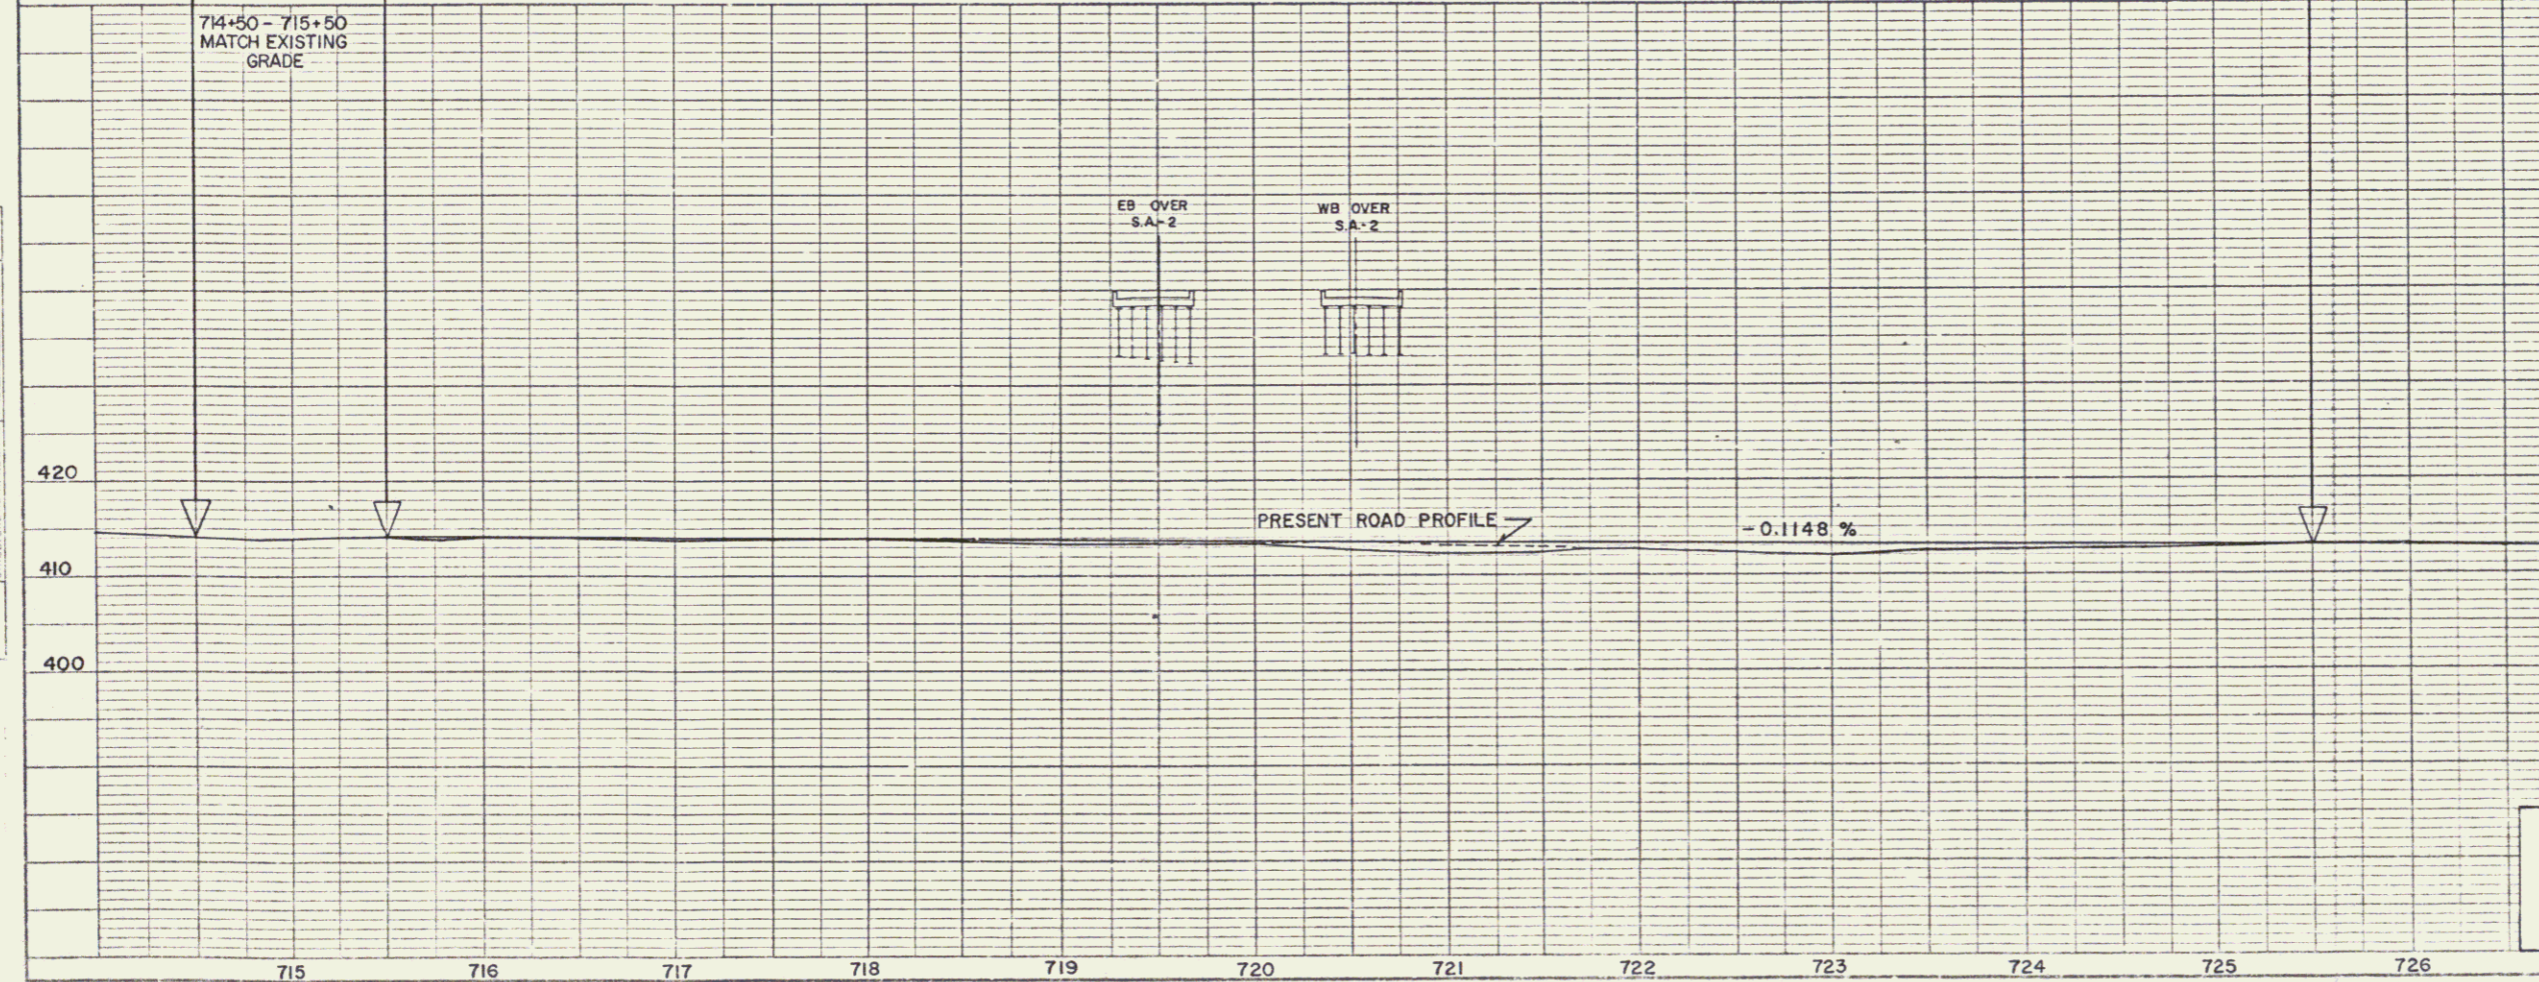

PROFILE SCALE  
 HORIZ. 1" = 50 FEET  
 VERT. 1" = 10 FEET

STAGE 1 CONSTRUCTION  
 STATE OF VERMONT  
 DEPARTMENT OF HIGHWAYS  
 RELOCATION OF U.S. ROUTE 4 IN THE TOWNS OF  
 FAIR HAVEN - CASTLETON  
 S.A.-2 RELOCATION  
 PLAN & PROFILE  
 STA. 714+00.00 - 727+00.00  
 WEBSTER-MARTIN, INC.  
 CONSULTING ENGINEERS  
 50 BURLINGTON, VERMONT  
 SURVEYED BY: W.M., INC. CHECKED BY: L.L.L. SCALE AS SHOWN  
 DRAWN BY: R.L.E. IN CHARGE: R.A.S. DATE: NOV 1968  
 PROJECT NO. A.P. 020-1(80) SHEET 29 OF 421

PLATE 1, PLAN PROFILE  
 487012 IMPERIAL

Sheet of Sheets