


\* TREATED TIMBER CURB  
ITEM  
NB 650+00-659+00 RT

JUTE MATTING ITEM  
STA. 643+00-659+00 LT

\* THREE CABLE GUARD RAIL  
w/ LIGHT STEEL POSTS ITEM  
NB 643+00-651+01 RT  
NB 655+47-659+00 RT


SUB-BASE OF SAND  
ITEM  
NB 643+00-656+00

KELLY HARDWOOD CORP.

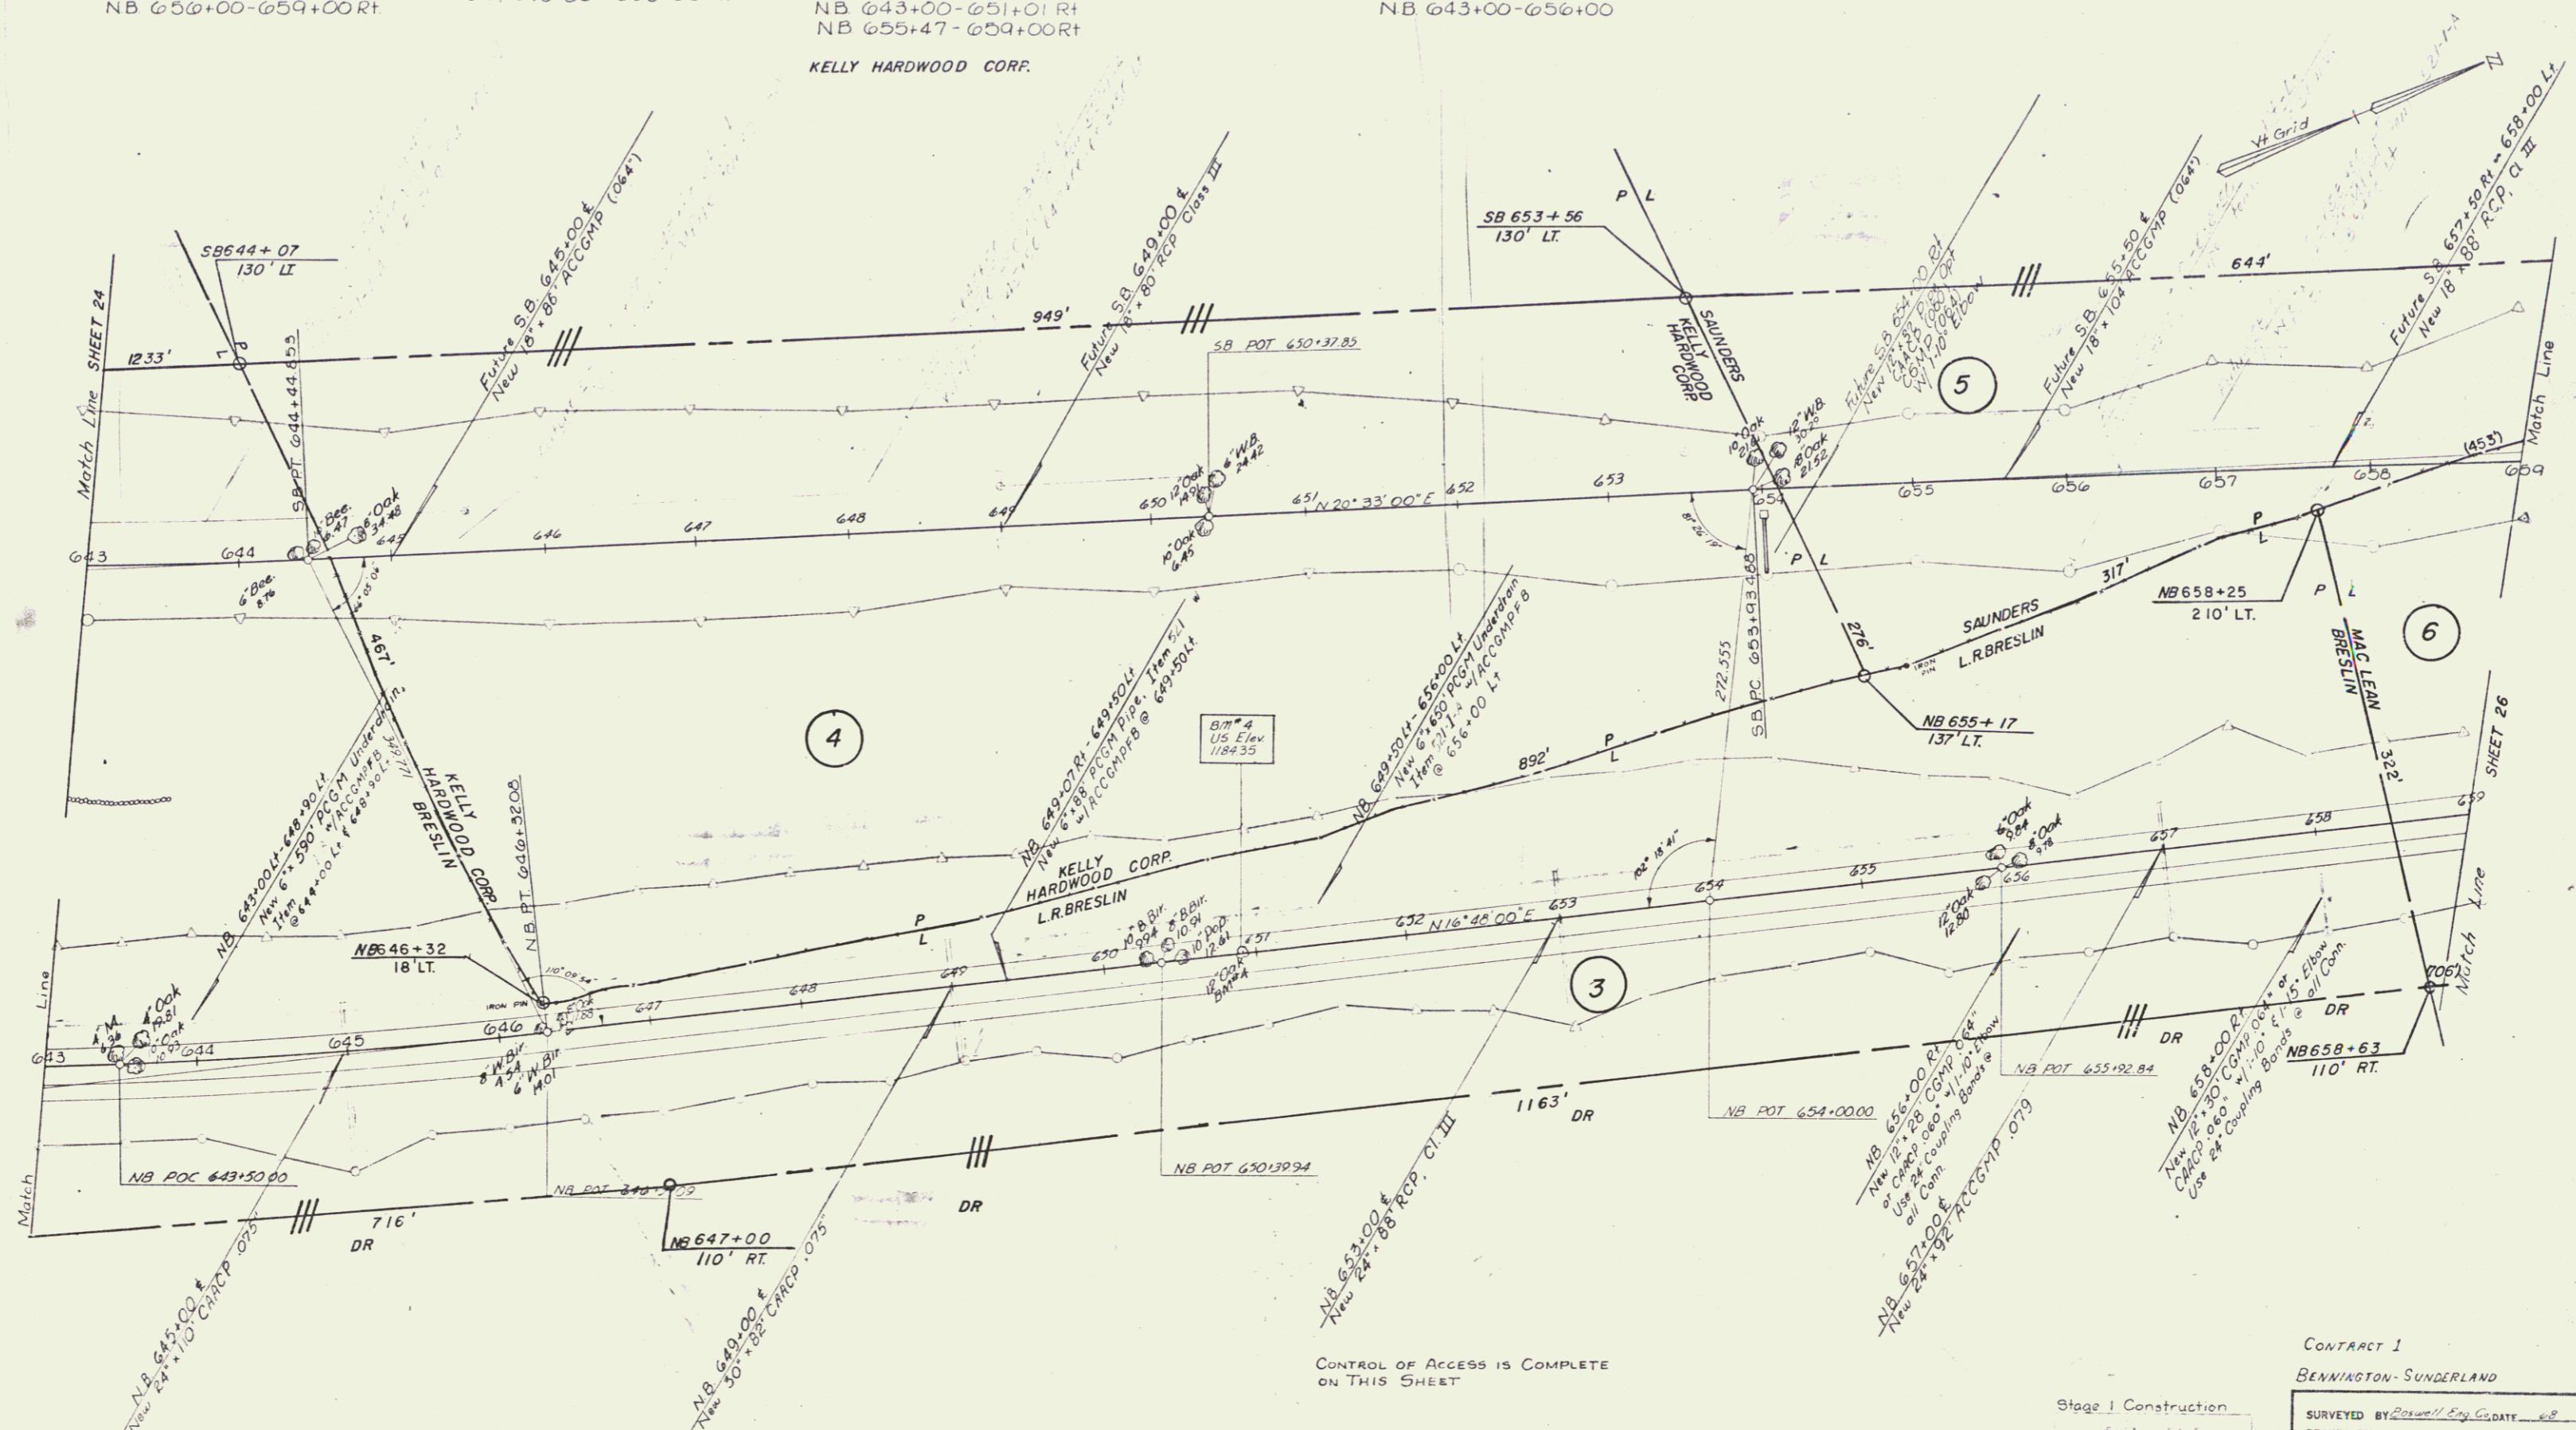

CONTROL OF ACCESS IS COMPLETE  
ON THIS SHEET

\* Indicates Stage 2 Construction

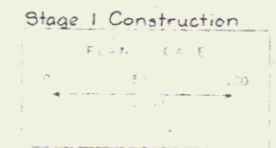

CONTRACT 1  
BENNINGTON-SUNDERLAND

SURVEYED BY	DATE
DRAWN BY	DATE
TRACED BY	DATE
PROJ. NO.	SECTION
SHEET 25	OF 99